


EXTENSION ROOF

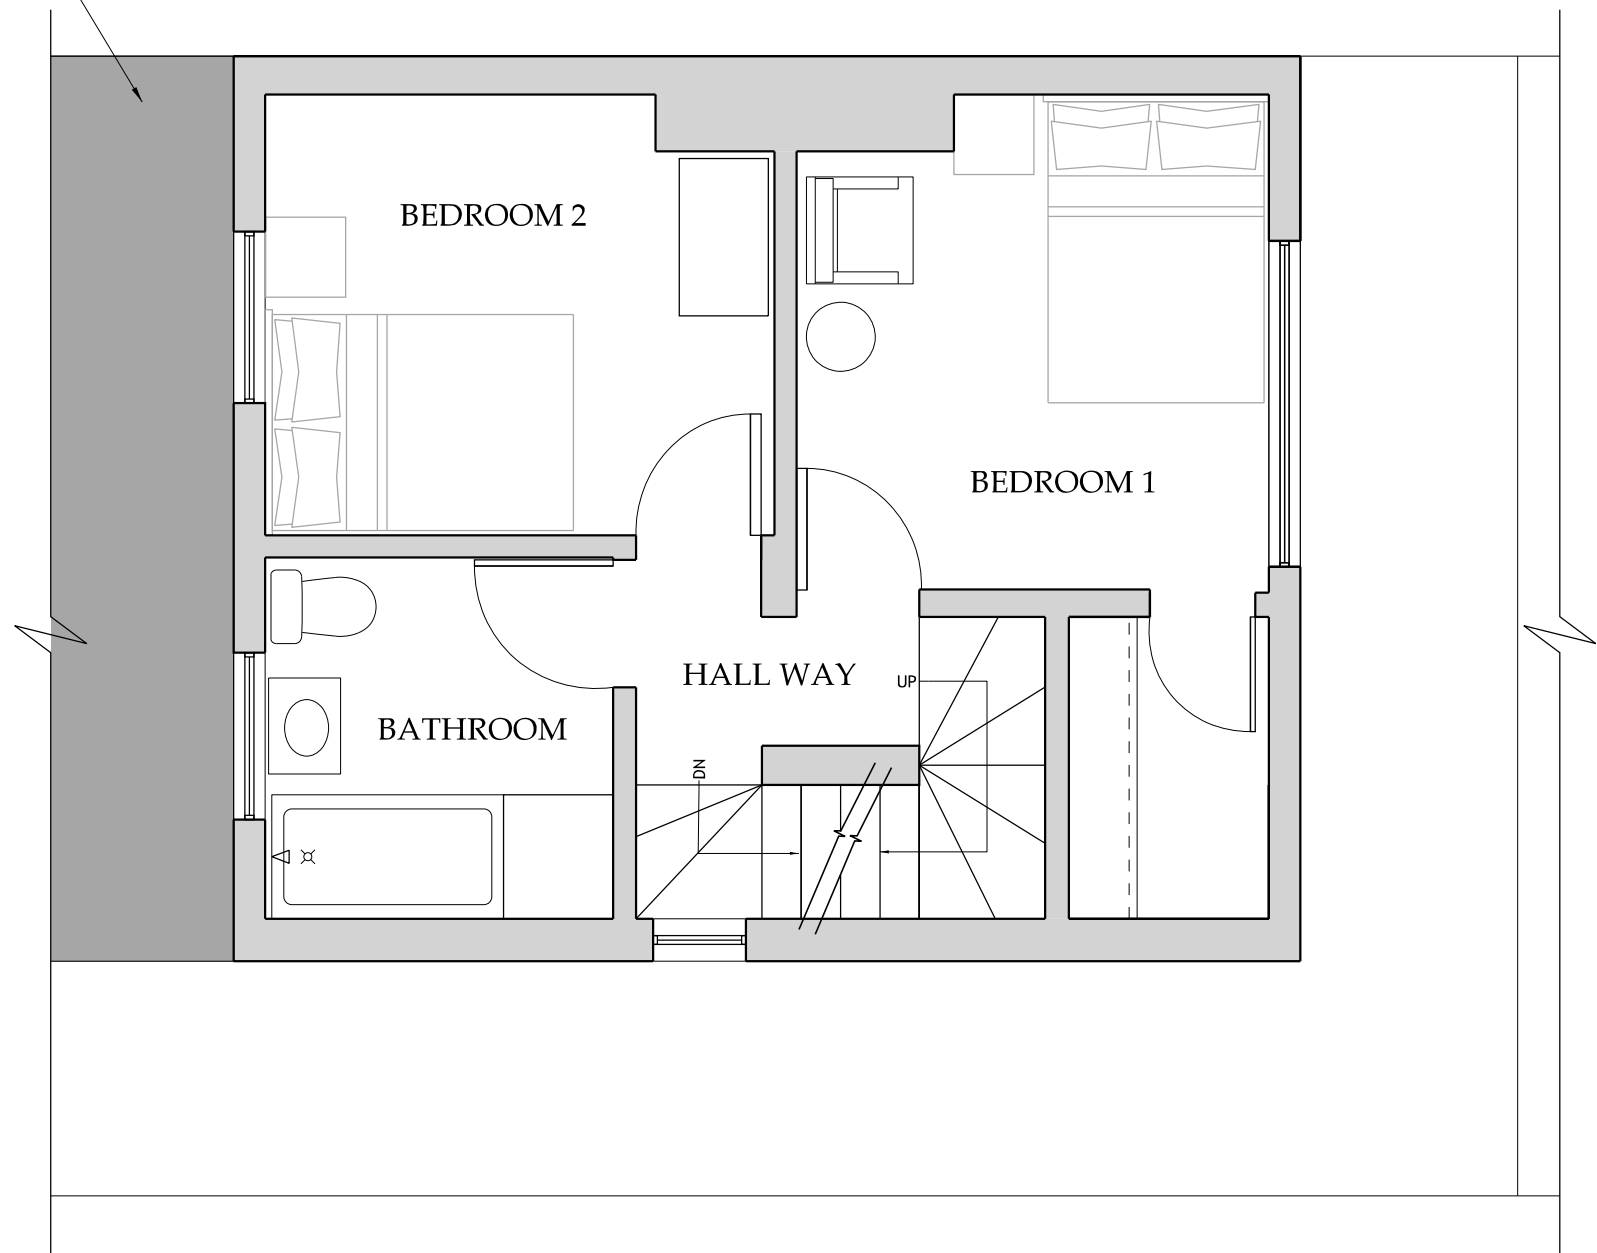

1
A102

FIRST FLOOR PLAN

SCALE: 1:50



CLIENT: Mr&Mrs Louis

PLANNING
APPLICATION
2022 MAY 24

PROPOSED FIRST FLOOR PLAN
SCALE: AS NOTED

SHEET NO.

A102

RENOVATION OF THE
BIRCHWAY RESIDENCE
25 BIRCHWAY, HAYES, UB3 3PA UK

G R A P H I T E
Architecture & Design
349a Green Lanes, Manor House, N4 1DZ, London