


EXTENSION ROOF

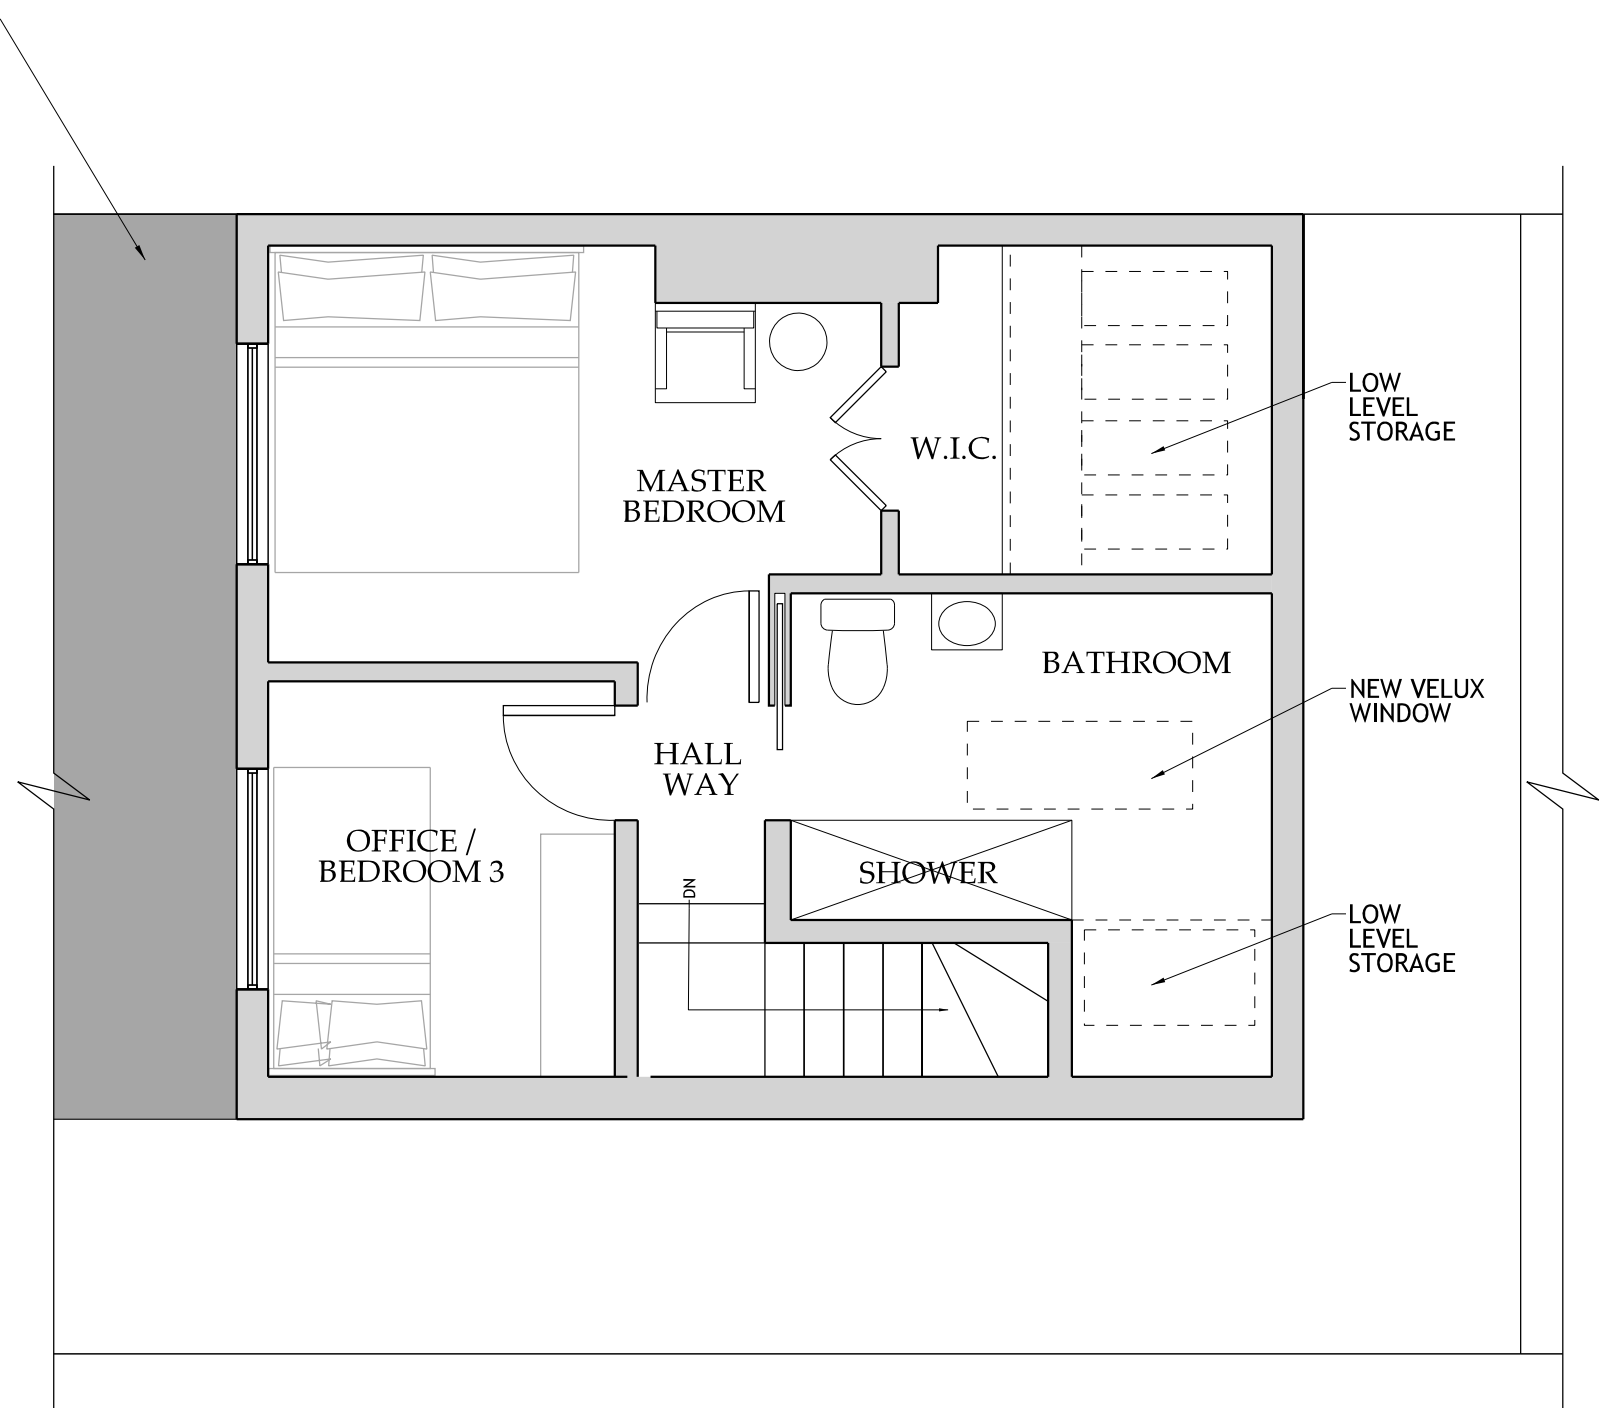

1
A103

ATTIC FLOOR PLAN

SCALE: 1:50

