


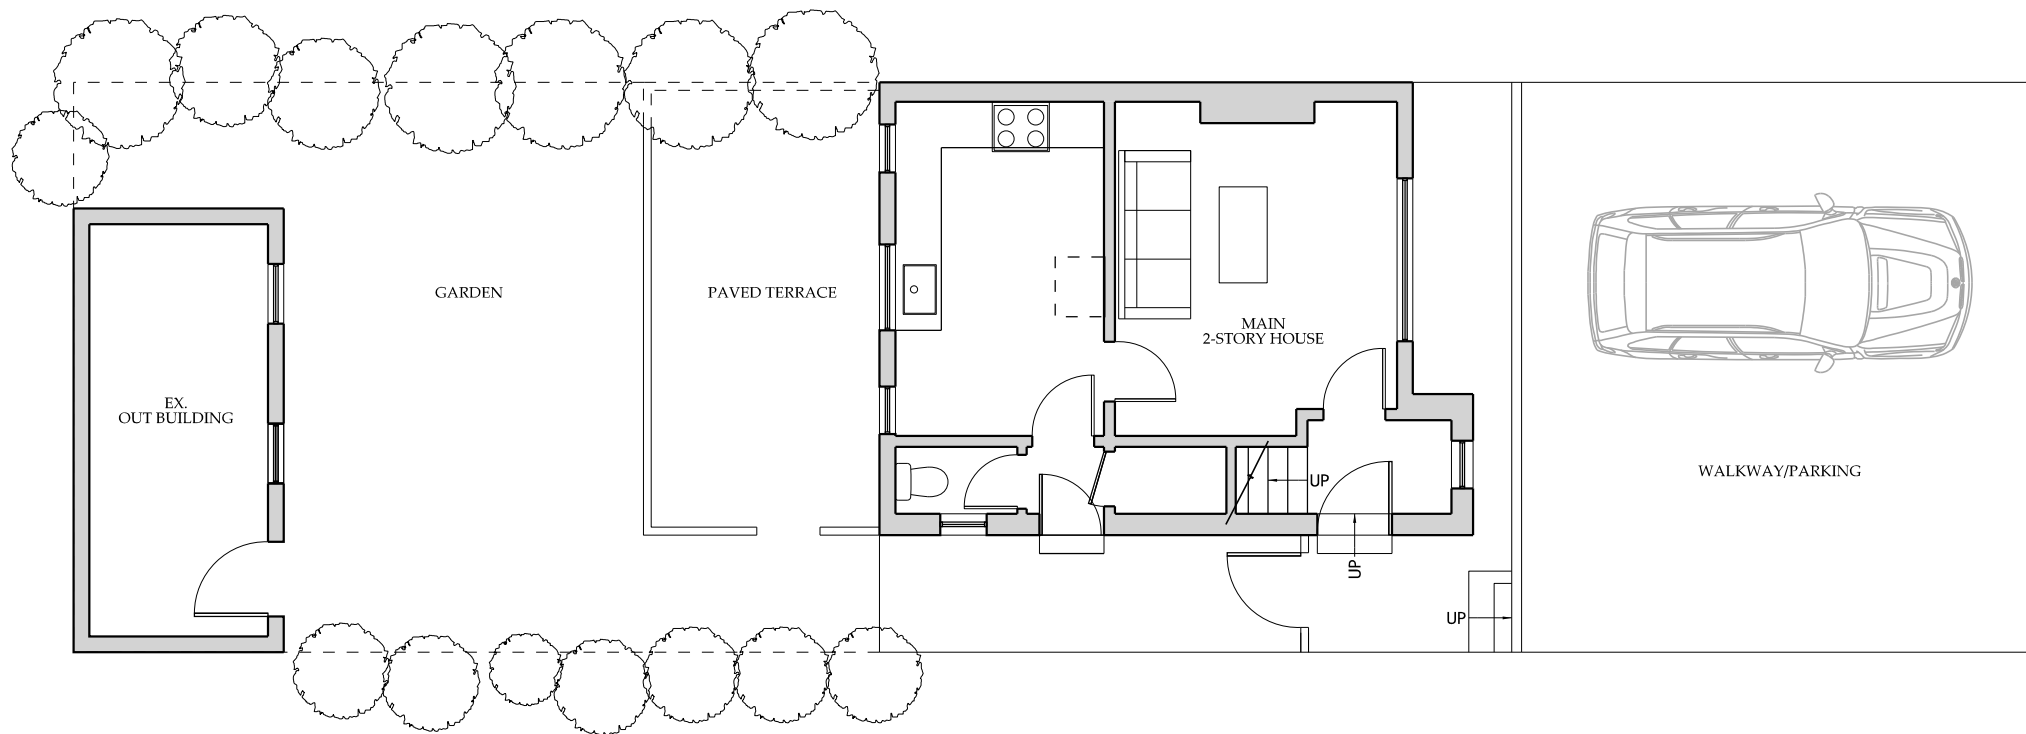

1
EX100

SITE PLAN

SCALE: 1:100


NOTE:

EXISTING SQUARE METERS

Ground floor - 31.8 sq m

First floor - 33.5 sq m

TOTAL = 65.3 sq m

 

G R A P H I C
Architecture & Design
349a Green Lanes, Manor House, N4 1DZ, London

RENOVATION OF THE
BIRCHWAY RESIDENCE
25 BIRCHWAY, HAYES, UB3 3PA UK

CLIENT: Mr&Mrs Louis


PLANNING
APPLICATION
2022 MAY 24

EXISTING SITE PLAN

SCALE: AS NOTED

SHEET NO.

EX100

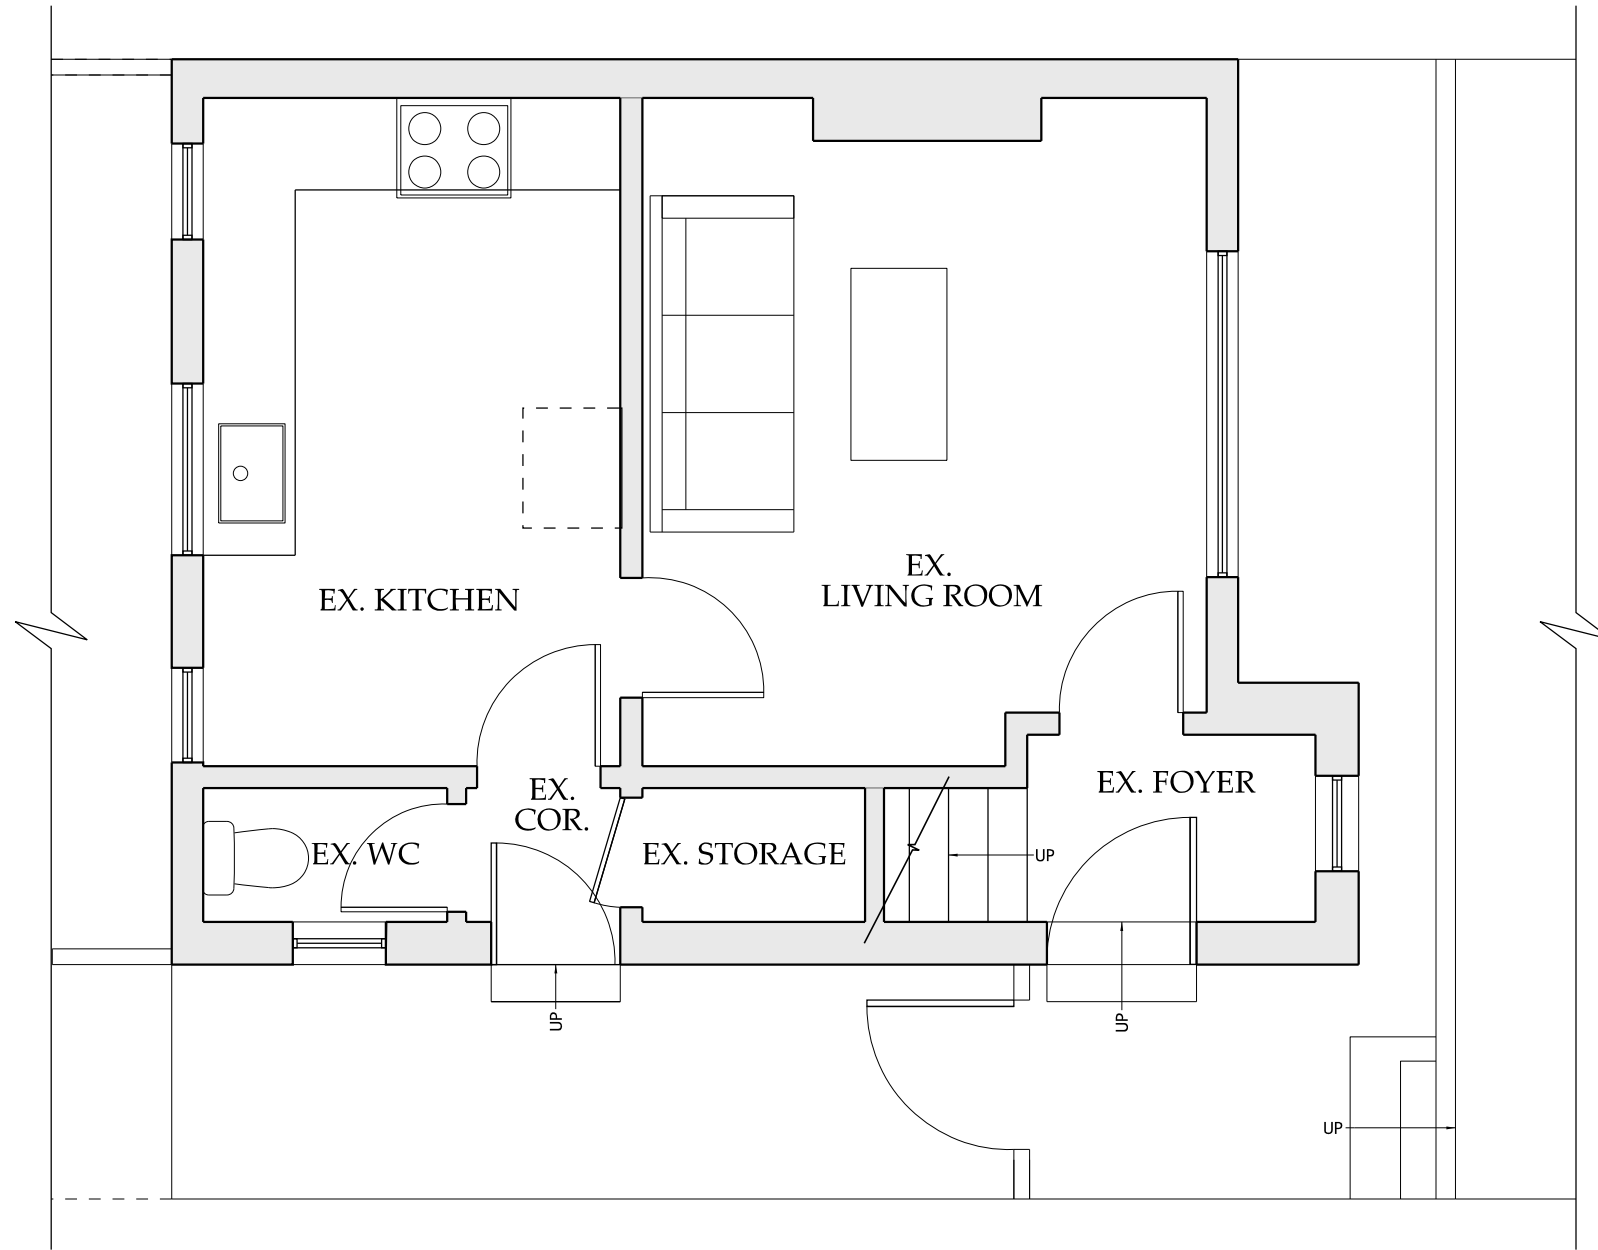

1
EX101

GROUND FLOOR PLAN

SCALE: 1:50



2 M

EXISTING GROUND FLOOR PLAN

SCALE: AS NOTED

SHEET NO.

EX101

RENOVATION OF THE BIRCHWAY RESIDENCE


25 BIRCHWAY, HAYES, UB3 3PA UK

CLIENT: Mr&Mrs Louis

PLANNING
APPLICATION
2022 MAY 24

G R A P H I T E
Architecture & Design


349a Green Lanes, Manor House, N4 1DZ, London

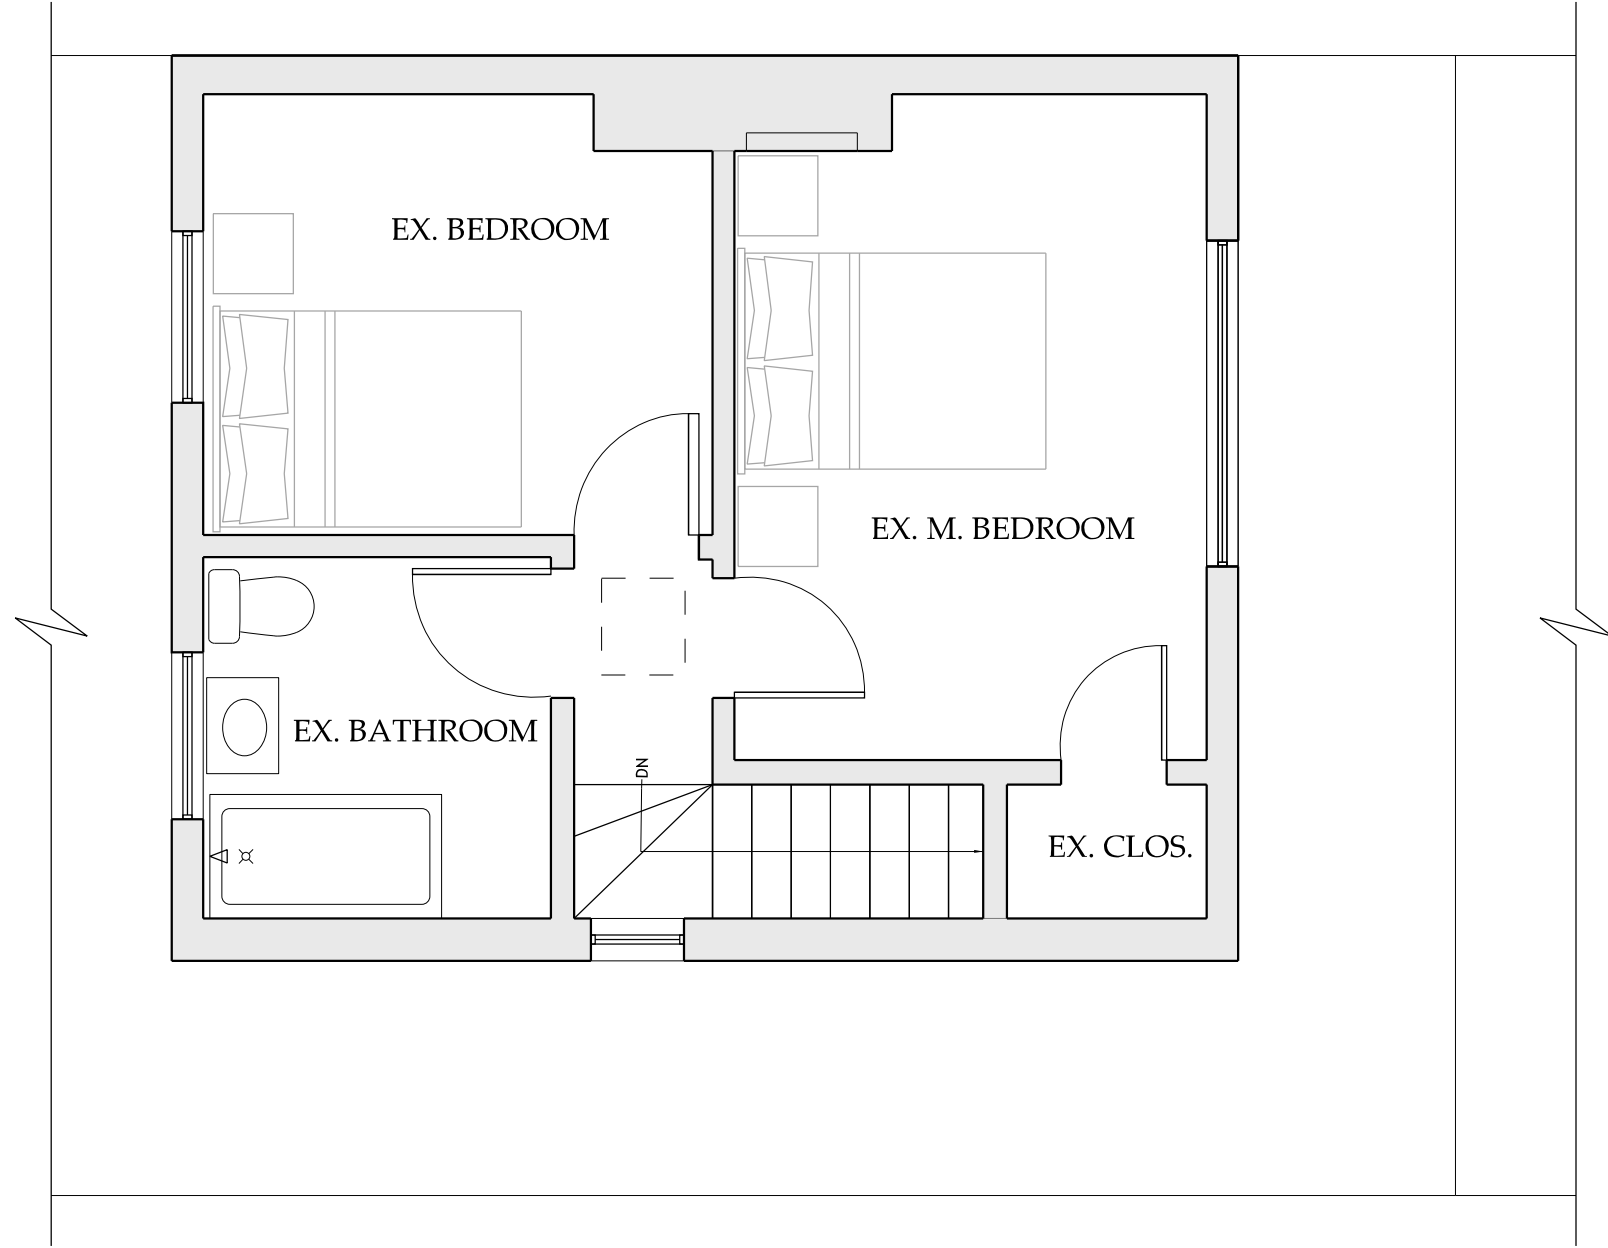

1
EX102

FIRST FLOOR PLAN

SCALE: 1:50

 

EXISTING FIRST FLOOR PLAN

SCALE: AS NOTED

SHEET NO.

EX102



RENOVATION OF THE BIRCHWAY RESIDENCE

25 BIRCHWAY, HAYES, UB3 3PA UK

CLIENT: Mr&Mrs Louis

PLANNING
APPLICATION
2022 MAY 24

G R A P H I T E
Architecture & Design
349a Green Lanes, Manor House, N4 1DZ, London

 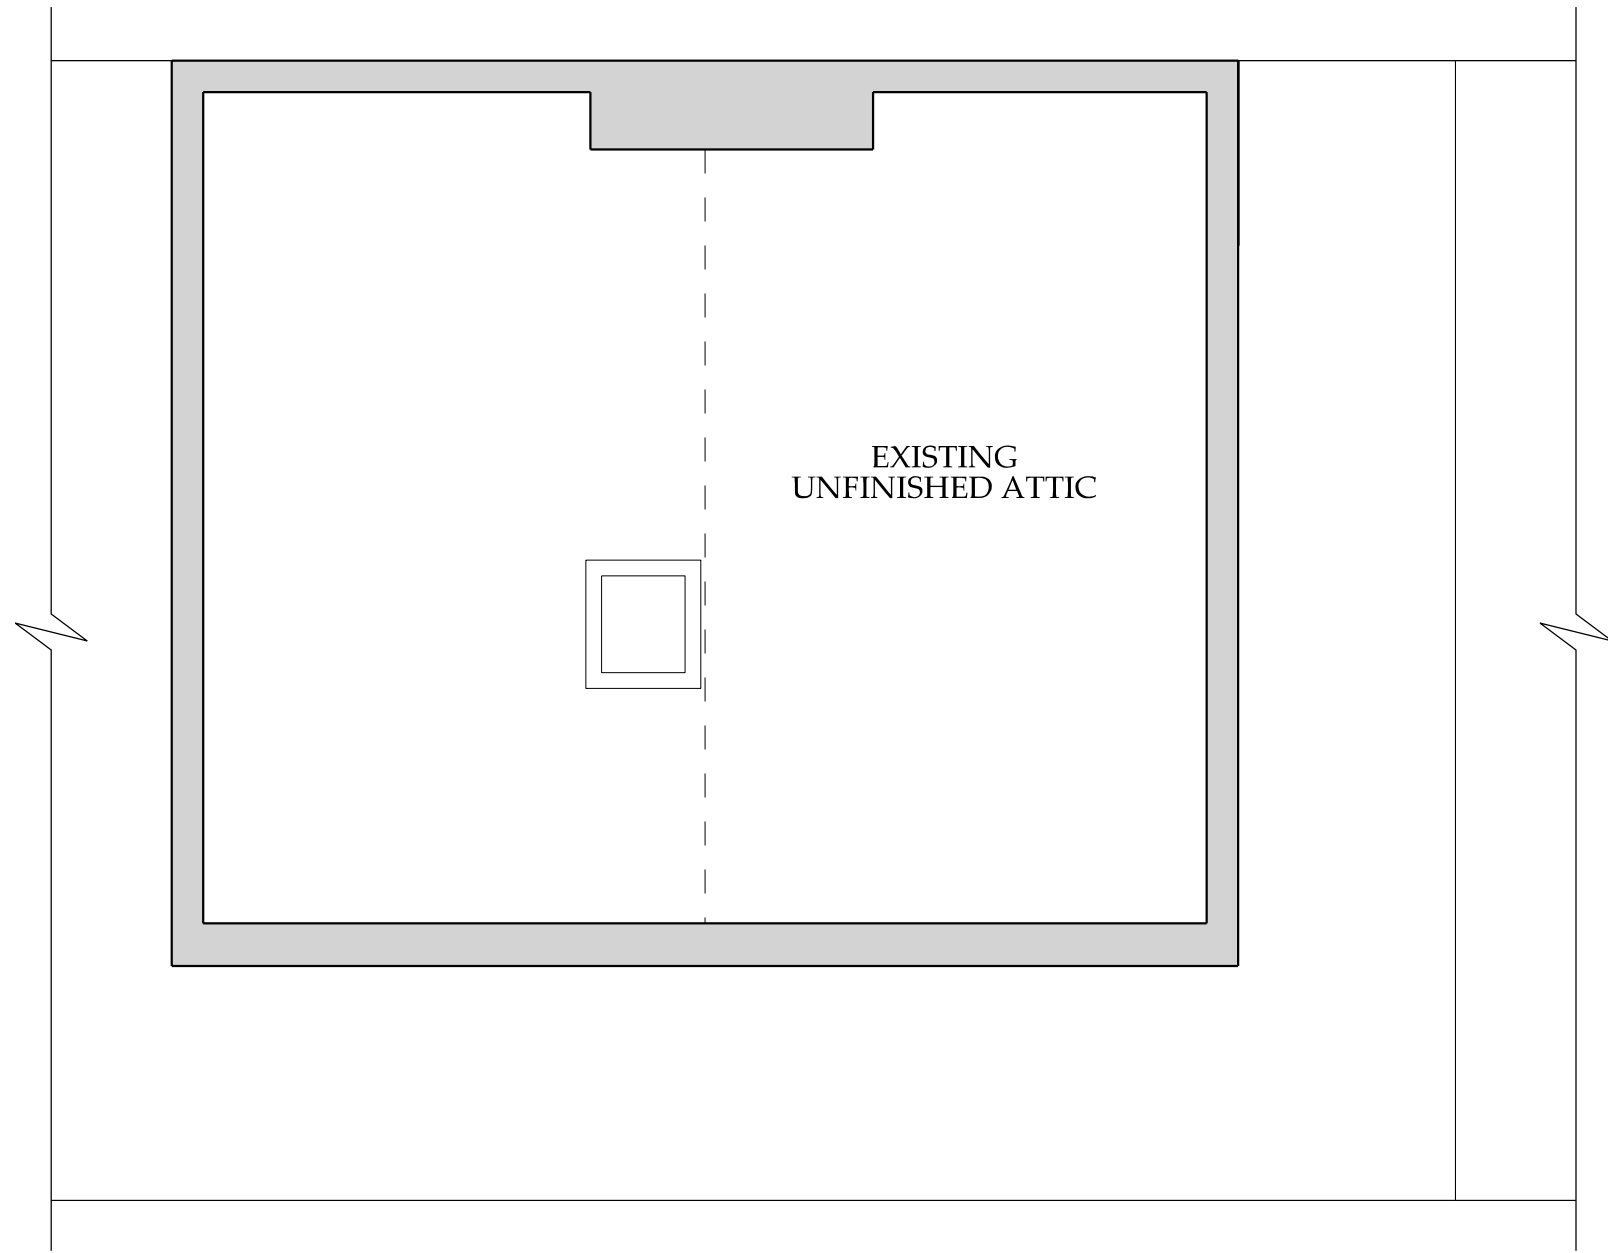

ATTIC FLOOR PLAN

SCALE: 1:50



EXISTING ATTIC FLOOR PLAN

SCALE: AS NOTED

SHEET NO.

EX103

RENOVATION OF THE
BIRCHWAY RESIDENCE

25 BIRCHWAY, HAYES, UB3 3PA UK


CLIENT: Mr&Mrs Louis

PLANNING
APPLICATION
2022 MAY 24

G R A P H I T E

Architecture & Design

349a Green Lanes, Manor House, N4 1DZ, London

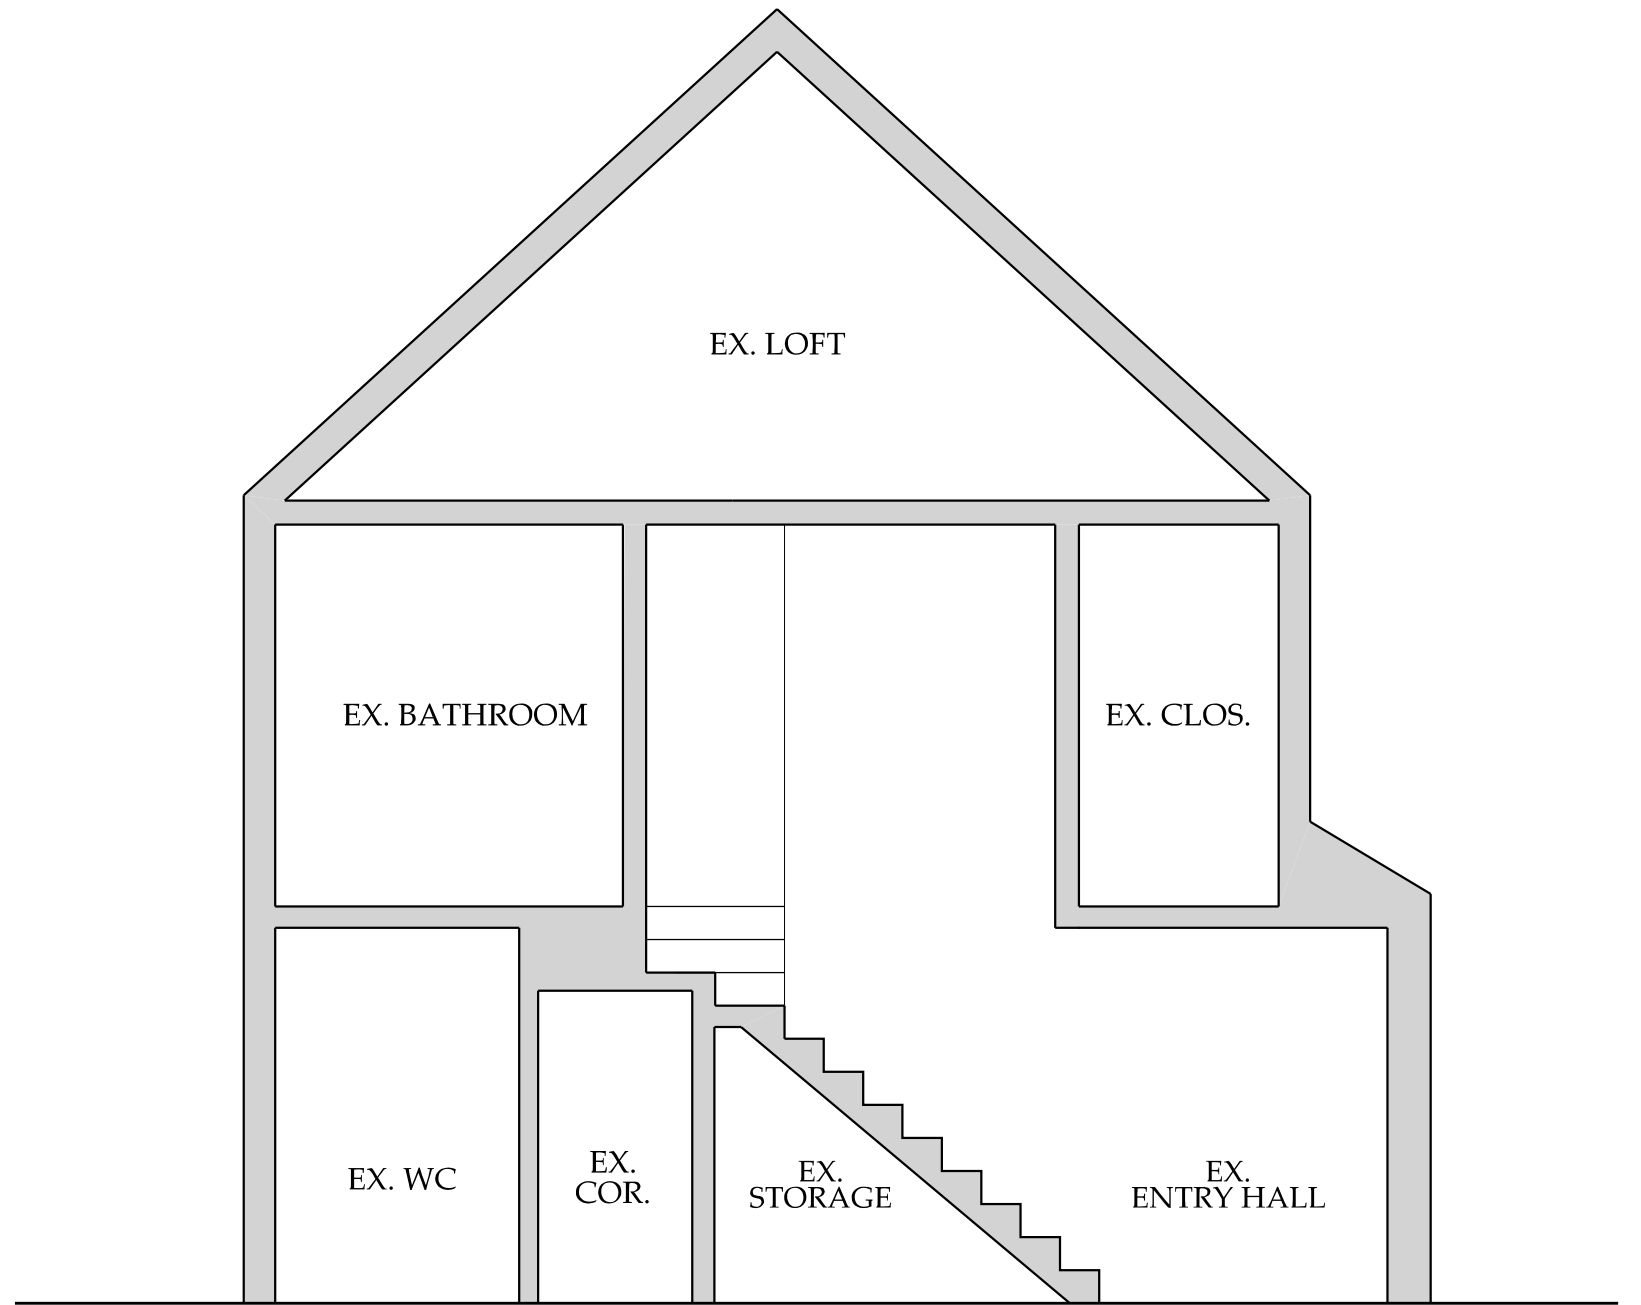

1
EX201

EXISTING SECTION

SCALE: 1:50

2 M

G R A P H I T E
Architecture & Design

349a Green Lanes, Manor House, N4 1DZ, London

RENOVATION OF THE BIRCHWAY RESIDENCE

25 BIRCHWAY, HAYES, UB3 3PA UK

CLIENT: Mr&Mrs Louis


PLANNING
APPLICATION
2022 MAY 24

EXISTING SECTION

SCALE: AS NOTED

SHEET NO.

EX201

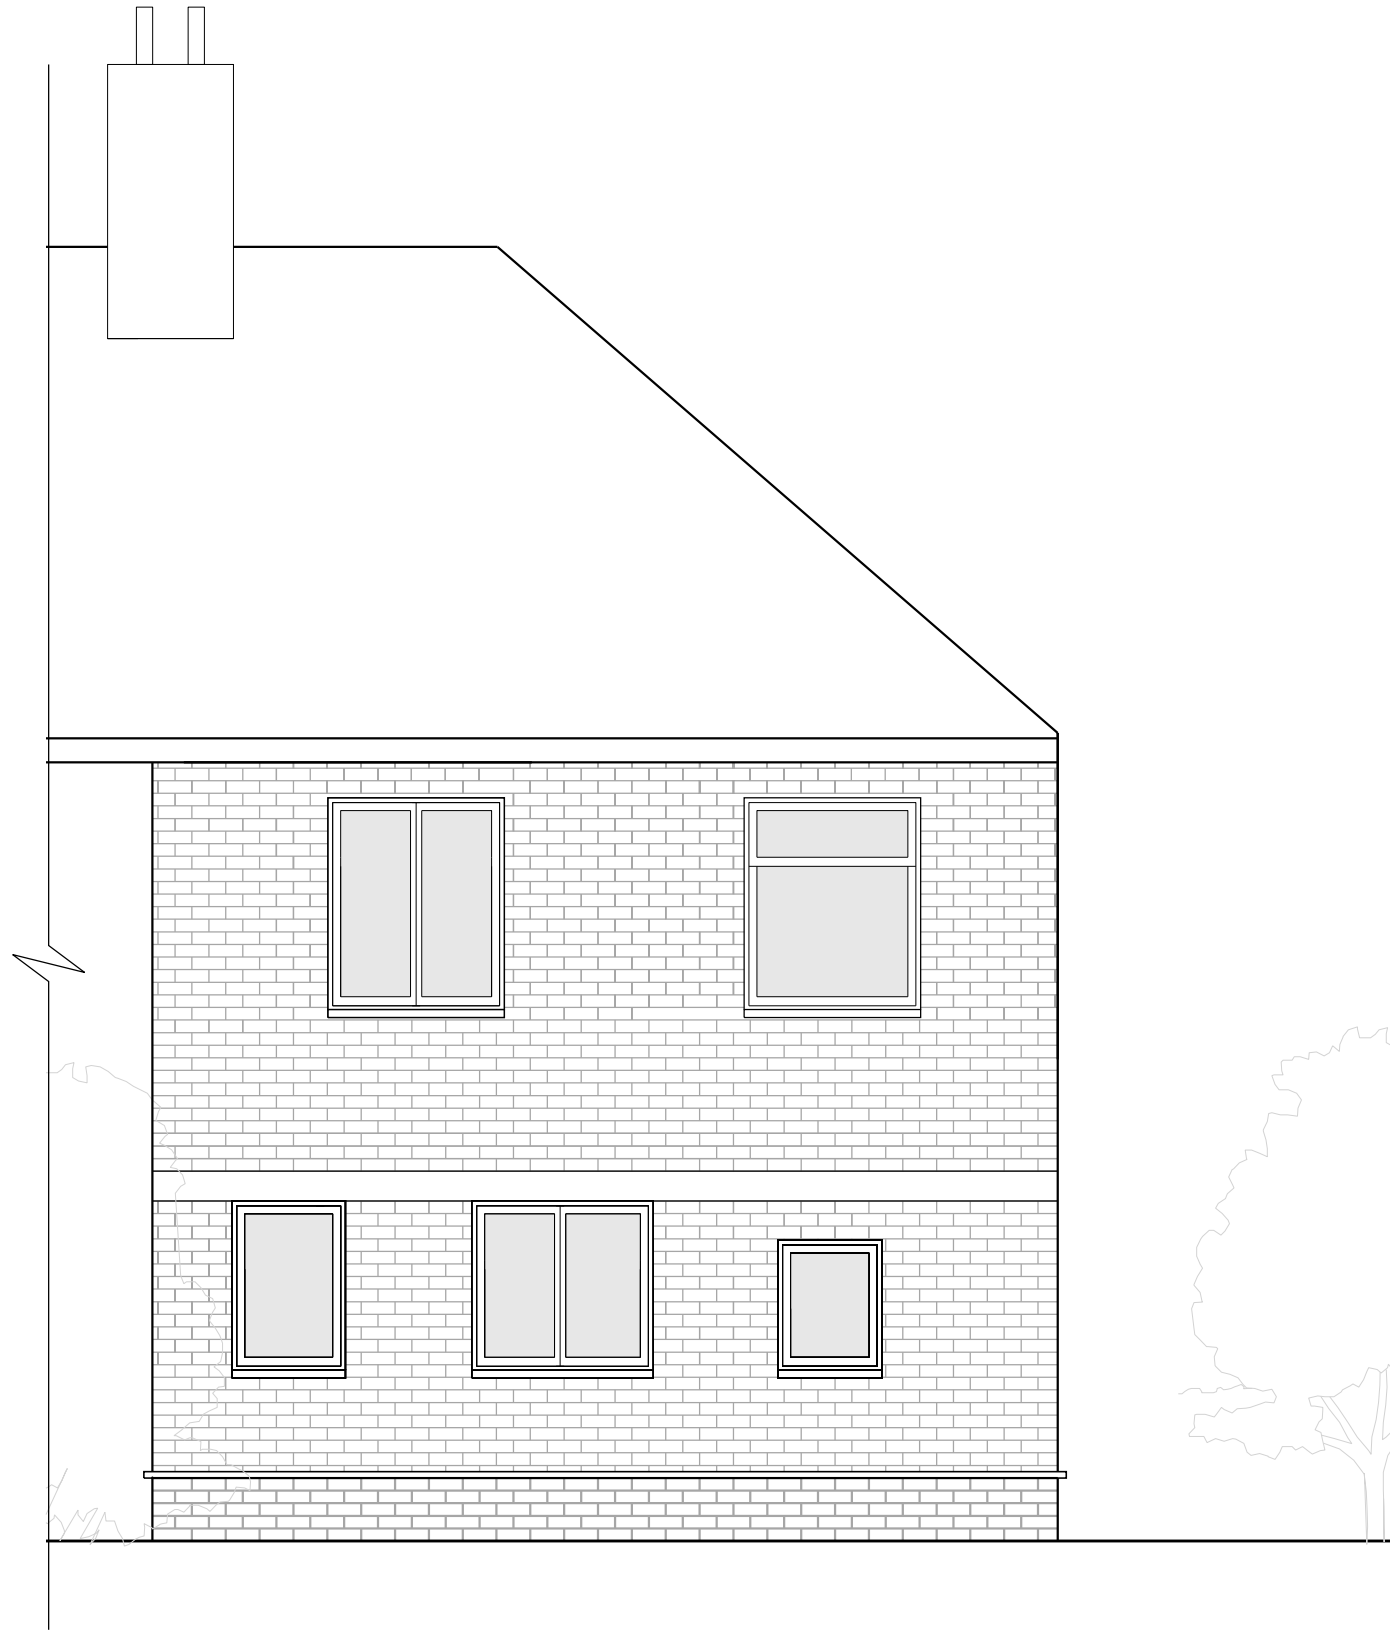

1
EX301

REAR ELEVATION

SCALE: 1:50



G R A P H I T E

Architecture & Design

349a Green Lanes, Manor House, N4 1DZ, London

RENOVATION OF THE BIRCHWAY RESIDENCE

25 BIRCHWAY, HAYES, UB3 3PA UK

CLIENT: Mr&Mrs Louis

PLANNING
APPLICATION
2022 MAY 24

EXISTING REAR ELEVATION

SCALE: AS NOTED

SHEET NO.

EX301



1
EX302

SIDE ELEVATION

SCALE: 1:50



G R A P H I T E
Architecture & Design

349a Green Lanes, Manor House, N4 1DZ, London

RENOVATION OF THE BIRCHWAY RESIDENCE

25 BIRCHWAY, HAYES, UB3 3PA UK

CLIENT: Mr&Mrs Louis


PLANNING
APPLICATION
2022 MAY 24

EXISTING SIDE ELEVATION

SCALE: AS NOTED

SHEET NO.


EX302

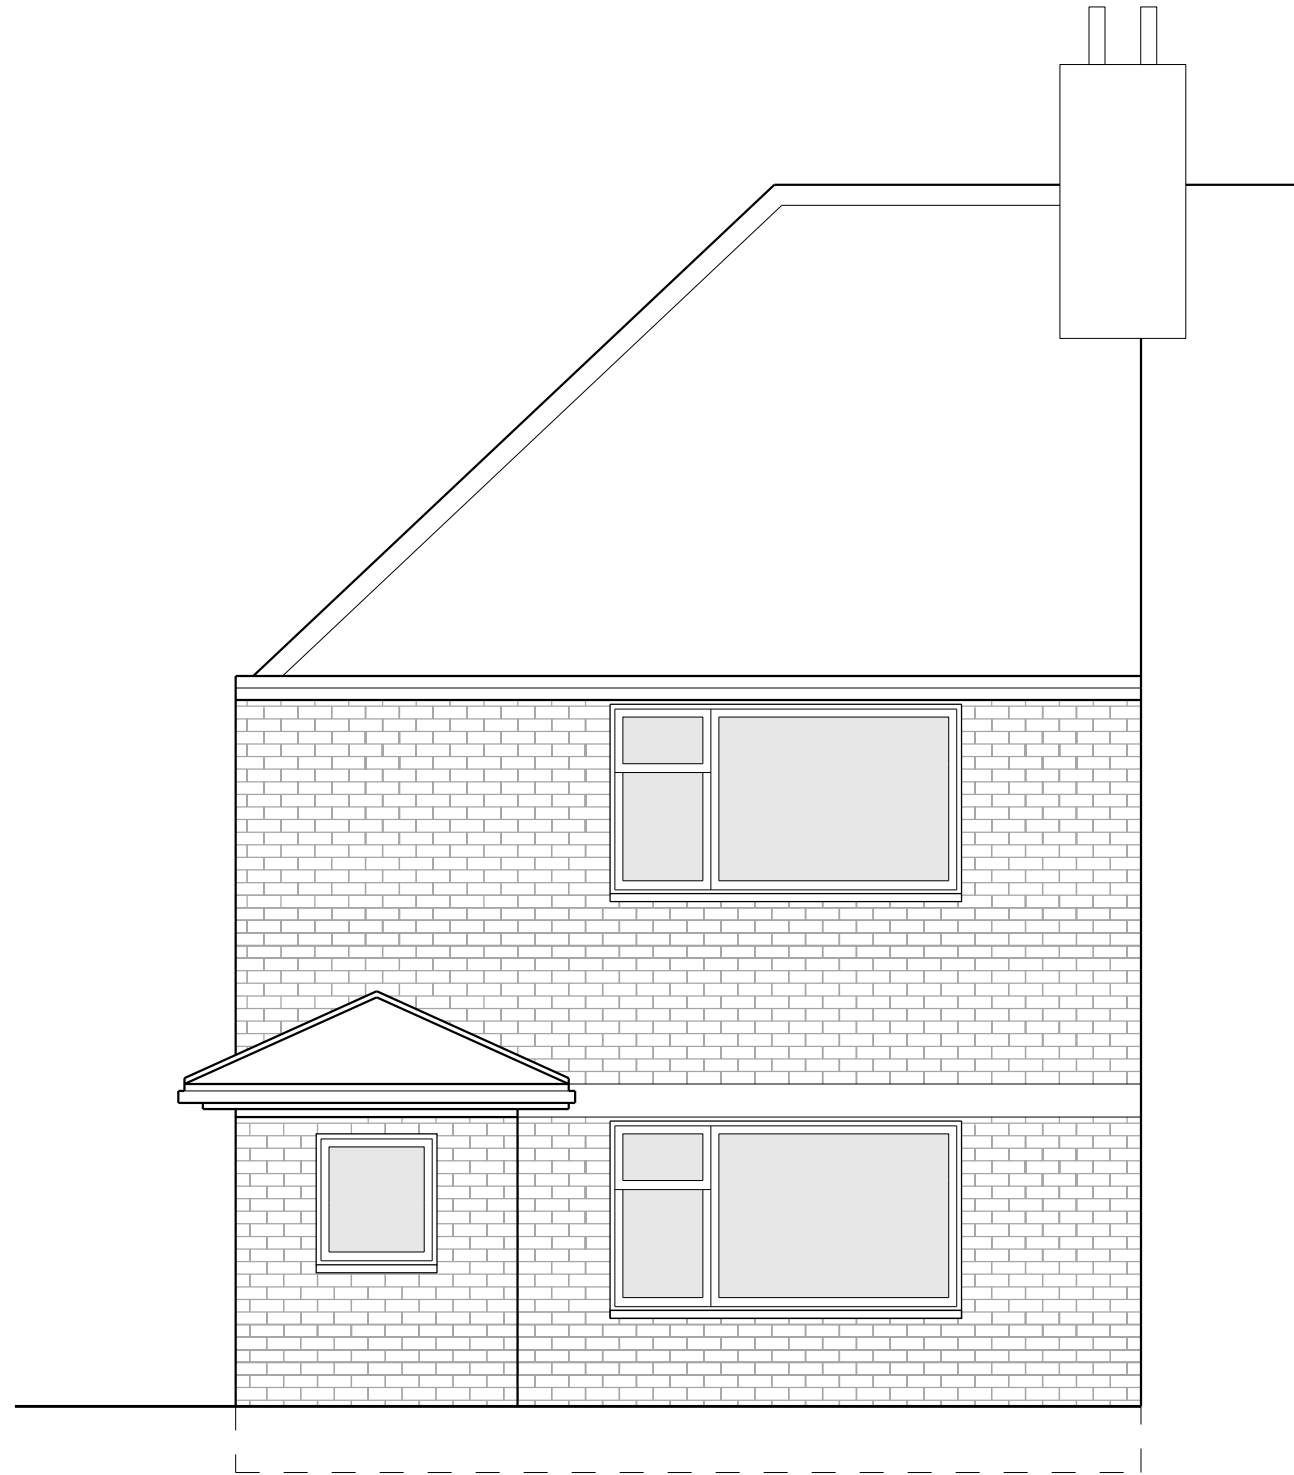

1
EX303

EXISTING FRONT ELEVATION

SCALE: 1:50

 

G R A P H I T E
Architecture & Design

349a Green Lanes, Manor House, N4 1DZ, London

RENOVATION OF THE BIRCHWAY RESIDENCE

25 BIRCHWAY, HAYES, UB3 3PA UK

CLIENT: Mr&Mrs Louis

PLANNING
APPLICATION
2022 SEPT 17

EXISTING FRONT ELEVATION

SCALE: AS NOTED

SHEET NO.

EX303