


Single storey rear extension in brick to match existing. White uPVC patio doors and casement window to match existing.

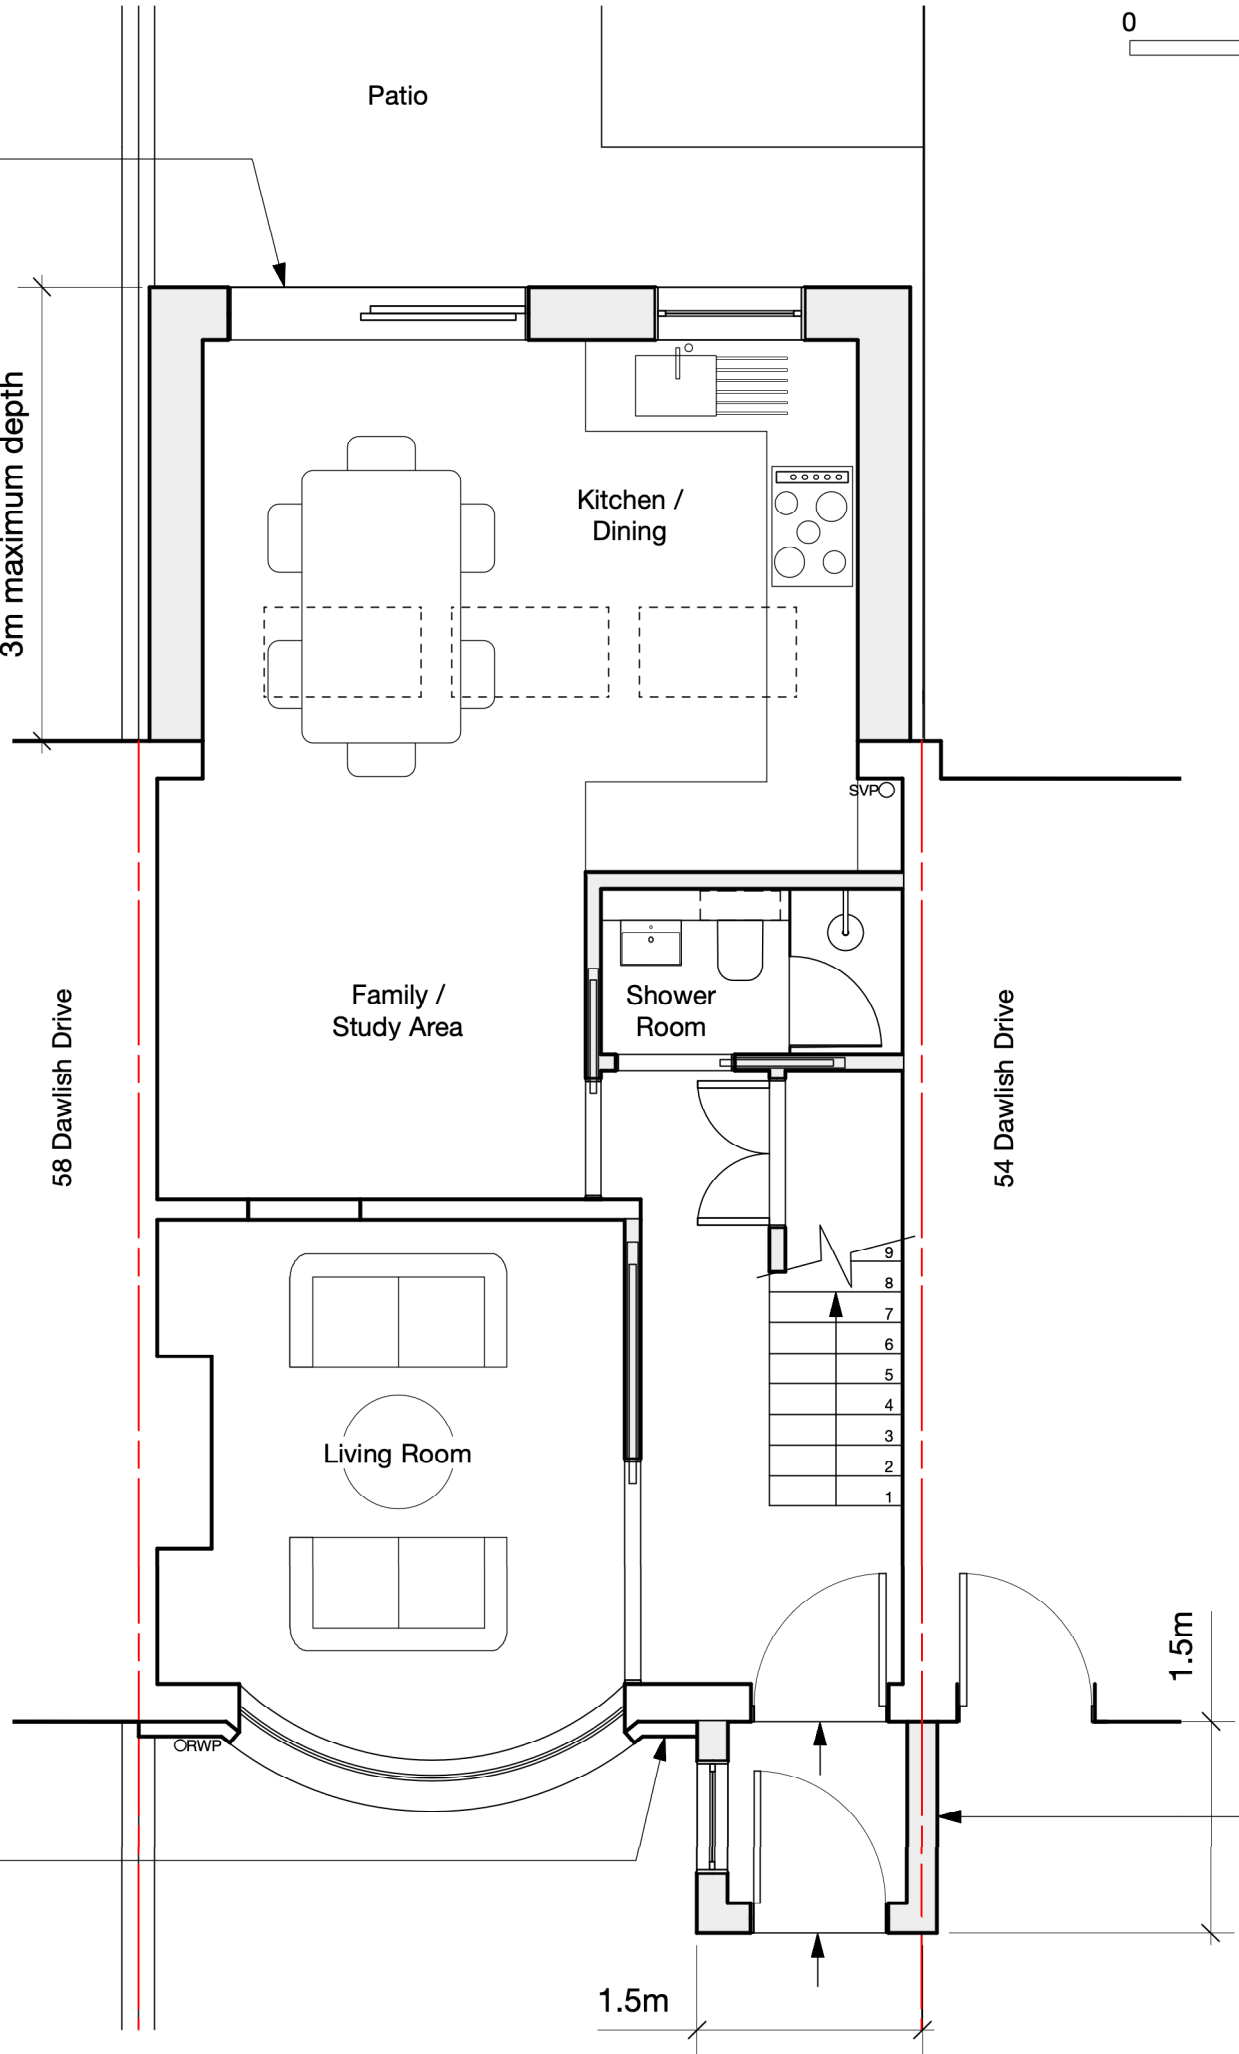

New external porch to no. 56  
Brick walls, roof tiles, rainwater goods,  
uPVC windows to match existing.  
Maximum ground area per porch less  
than 3sq.m.

- GENERAL NOTES
1. This drawing is the copyright of Haines Phillips Architects.
  2. Do not scale from this drawing. Use figured dimensions only.
  3. This drawing must not be used for land transfer purposes, or for construction purposes unless accompanied by an Architect's Instruction.

DRAWING ISSUE STATUS

| ISSUE STATUS                       | COMMENT                                                           |
|------------------------------------|-------------------------------------------------------------------|
| P<br>PL<br>PRELIMINARY<br>PLANNING | For comment and review<br>Planning/Listed Building<br>Application |
| BR<br>T<br>BUILDING REGS<br>TENDER | Building Regs Application<br>For pricing purposes only            |
| C<br>CONSTRUCTION                  | For procurement &<br>construction                                 |
| FC<br>FINAL<br>CONSTRUCTION        | Record drawings on<br>completion                                  |
| L<br>LEGAL                         | Conveyancing or other<br>legal purposes                           |

REVISIONS

| REV | DATE     | NOTES                  |
|-----|----------|------------------------|
| 1   | 09/09/22 | Annotations updated    |
| 2   | 10/11/22 | Porch omitted to no.54 |

**HAINES  
PHILLIPS**  
ARCHITECTS

Tankerton Works  
12 Argyle Walk  
London WC1H 8HA  
t 020 7833 9324  
f 020 7837 2864  
e office@hainesphillips.co.uk

JOB TITLE  
**56 Dawlish Drive**  
**London HA4 9SD**

DRAWING TITLE  
**Ground Floor Plan**  
**As Proposed**

|             |                |
|-------------|----------------|
| DRAWN       | DATE           |
| PL          | May 2022       |
| JOB NR      | SCALE          |
| 4308        | 1:50@A3        |
| DRAWING NO. | ISSUE REVISION |
| GA 310      | PL 2           |