


Single storey rear extension in brick to match existing. White uPVC patio doors and casement window to match existing.

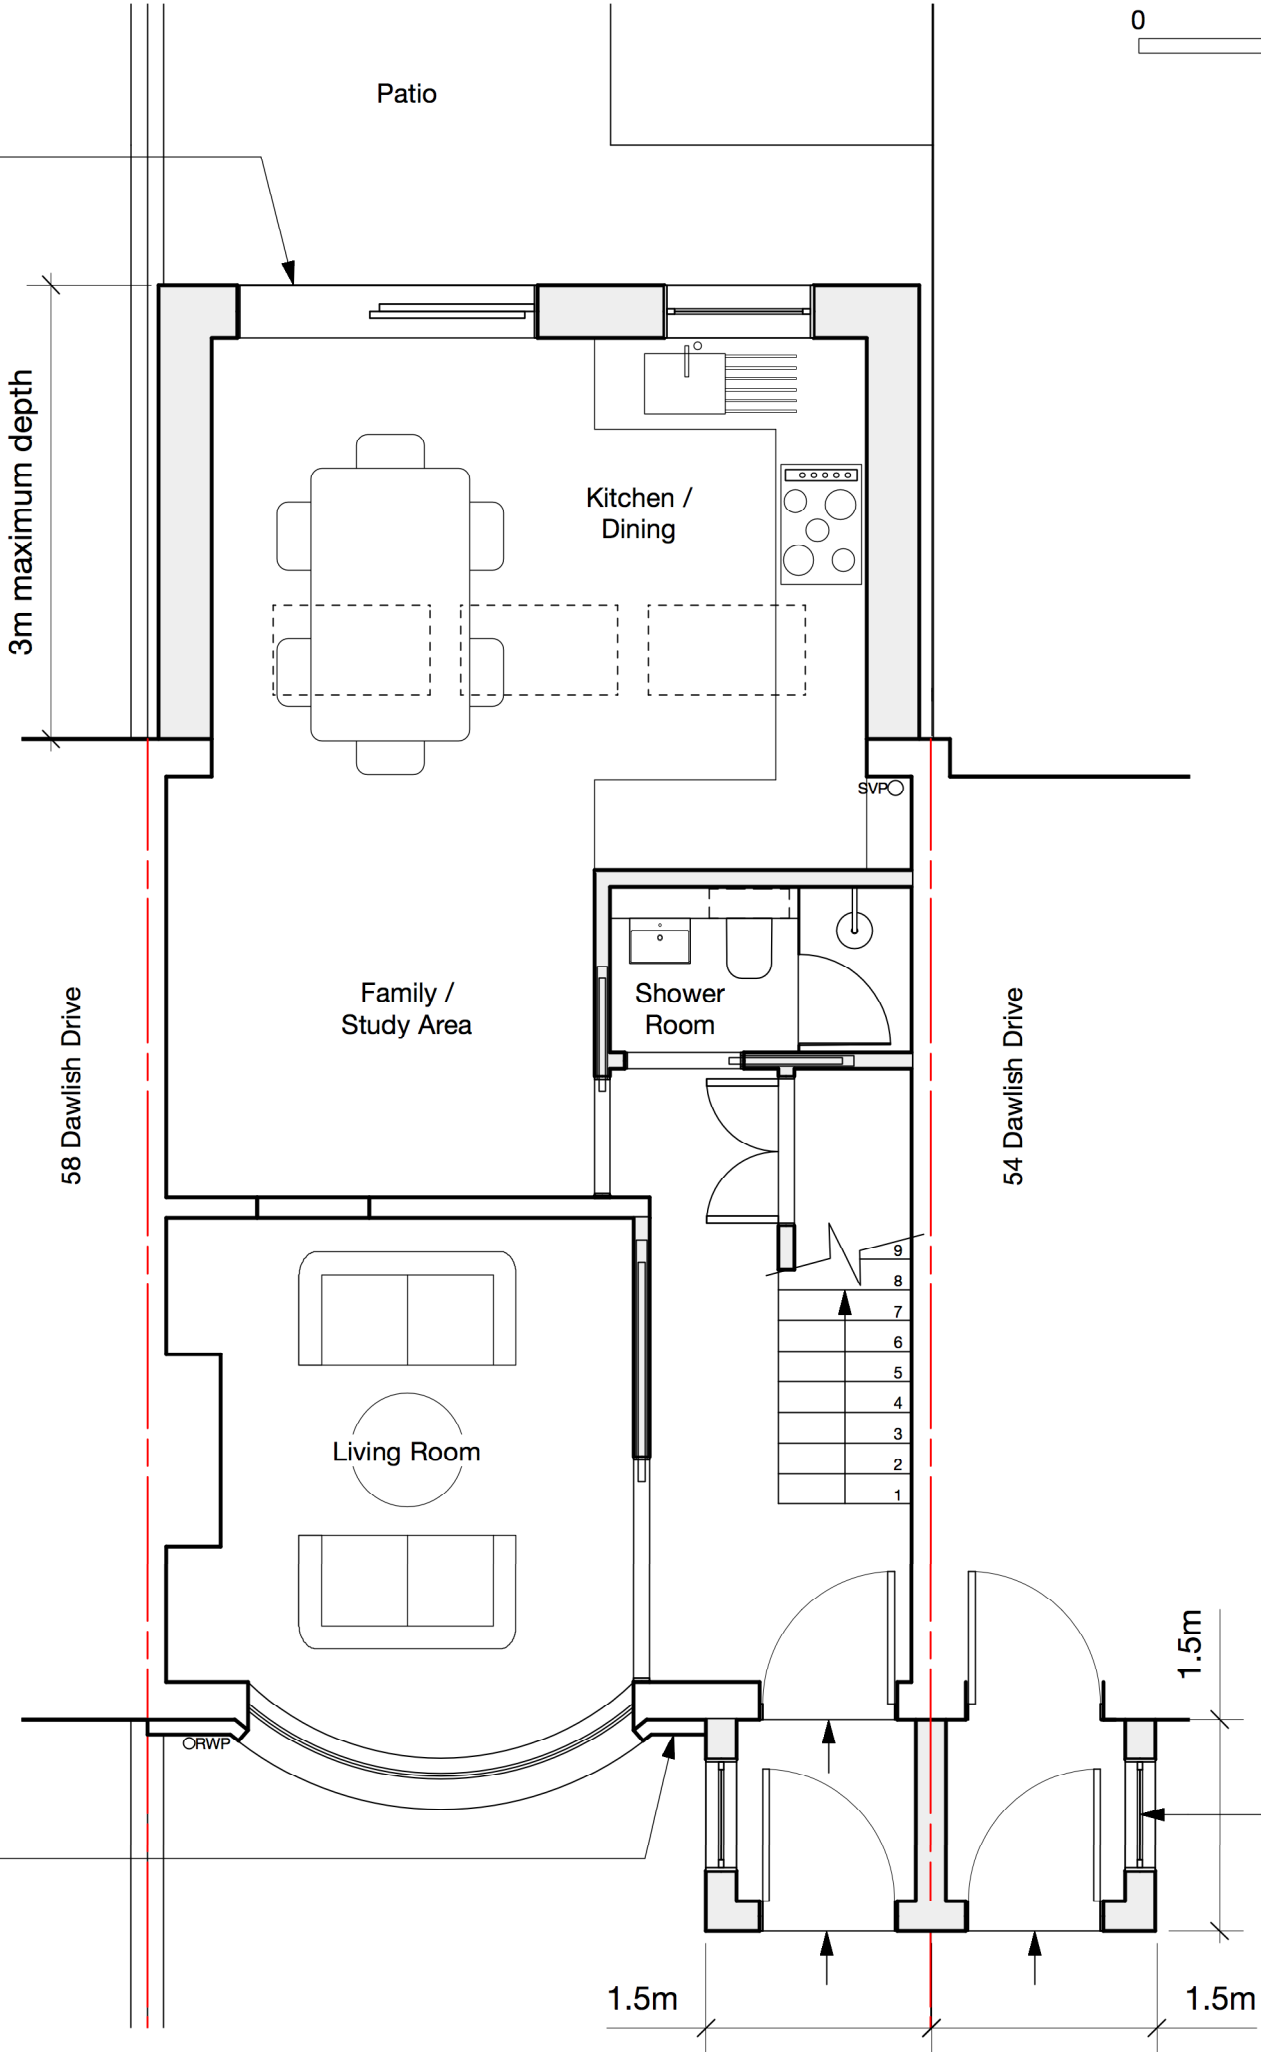

New external wall insulation with painted render finish

New external porch to no's 54 and 56
Brick walls, roof tiles, rainwater goods,
uPVC windows to match existing.
Maximum ground area per porch less
than 3sq.m.

GENERAL NOTES

1. This drawing is the copyright of Haines Phillips Architects.
2. Do not scale from this drawing. Use figured dimensions only.
3. This drawing must not be used for land transfer purposes, or for construction purposes unless accompanied by an Architect's Instruction.

DRAWING ISSUE STATUS

ISSUE STATUS	COMMENT
P PL PRELIMINARY PLANNING	For comment and review Planning/Listed Building Application
BR T BUILDING REGS TENDER	Building Regs Application For pricing purposes only
C CONSTRUCTION	For procurement & construction
FC FINAL CONSTRUCTION	Record drawings on completion
L LEGAL	Conveyancing or other legal purposes

REVISIONS

REV	DATE	NOTES
-----	------	-------

**HAINES
PHILLIPS**
ARCHITECTS

Tankerton Works
12 Argyle Walk
London WC1H 8HA
t 020 7833 9324
f 020 7837 2864
e office@hainesphillips.co.uk

JOB TITLE
56 Dawlish Drive
London HA4 9SD

DRAWING TITLE
Ground Floor Plan
As Proposed

DRAWN PL	DATE May 2022
JOB NR 4308	SCALE 1:50@A3
DRAWING NO. GA 310	ISSUE REVISION PL