




NO.122 NO.124
EXISTING REAR ELEVATION




NO.122

EXISTING SIDE ELEVATION

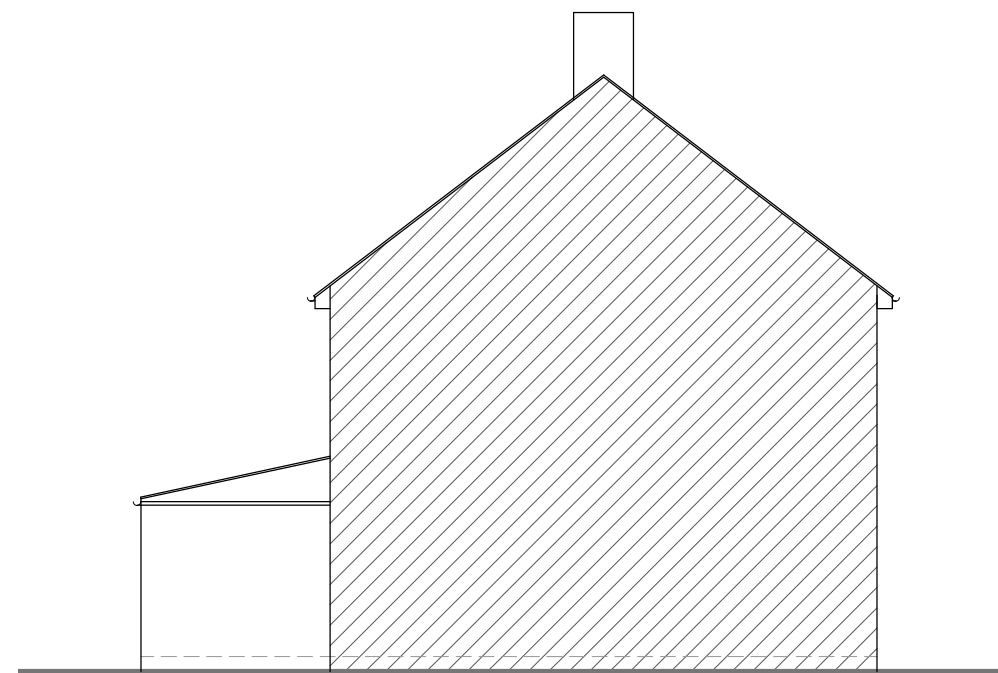

NO.122

EXISTING REAR ELEVATION

 

NOTES :

[illegible]

SJR DESIGN LTD.

Client MR. LOKENDRA RAI , ASHIK
MISS. ANU RAI

Job Title

122 SHAKESPEARE AVENUE
HAYES
UB4 0BP

Drawing Title
EXISTING ELEVATIONS

Scale: 1 : 100 (A3)

Date: JULY 2022

Checked by:

Drawn by: RS H

Drg No.
TP/563/02

Rev.