



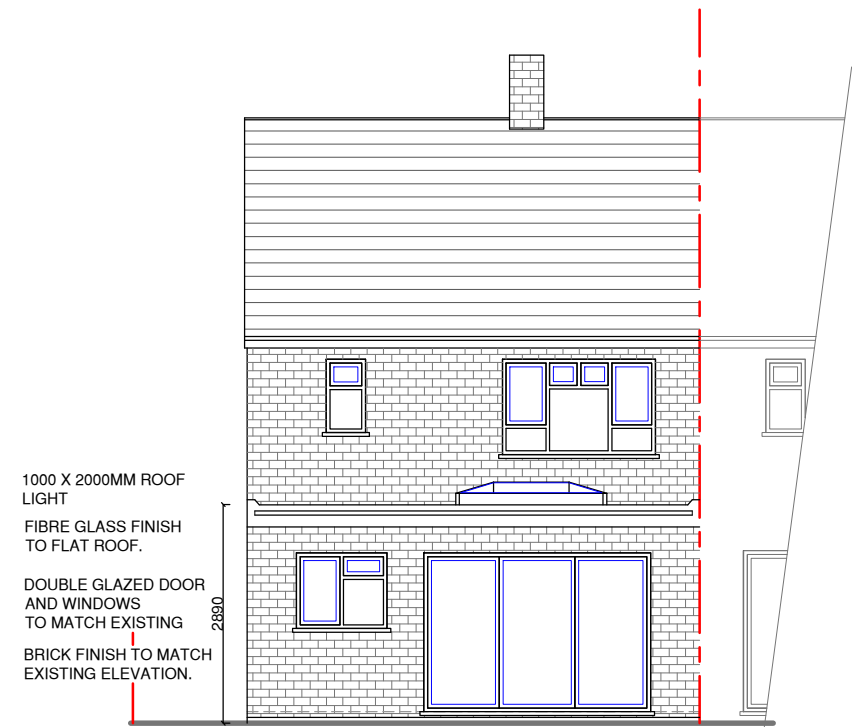


NO.38 NO.40
PROPOSED REAR ELEVATION

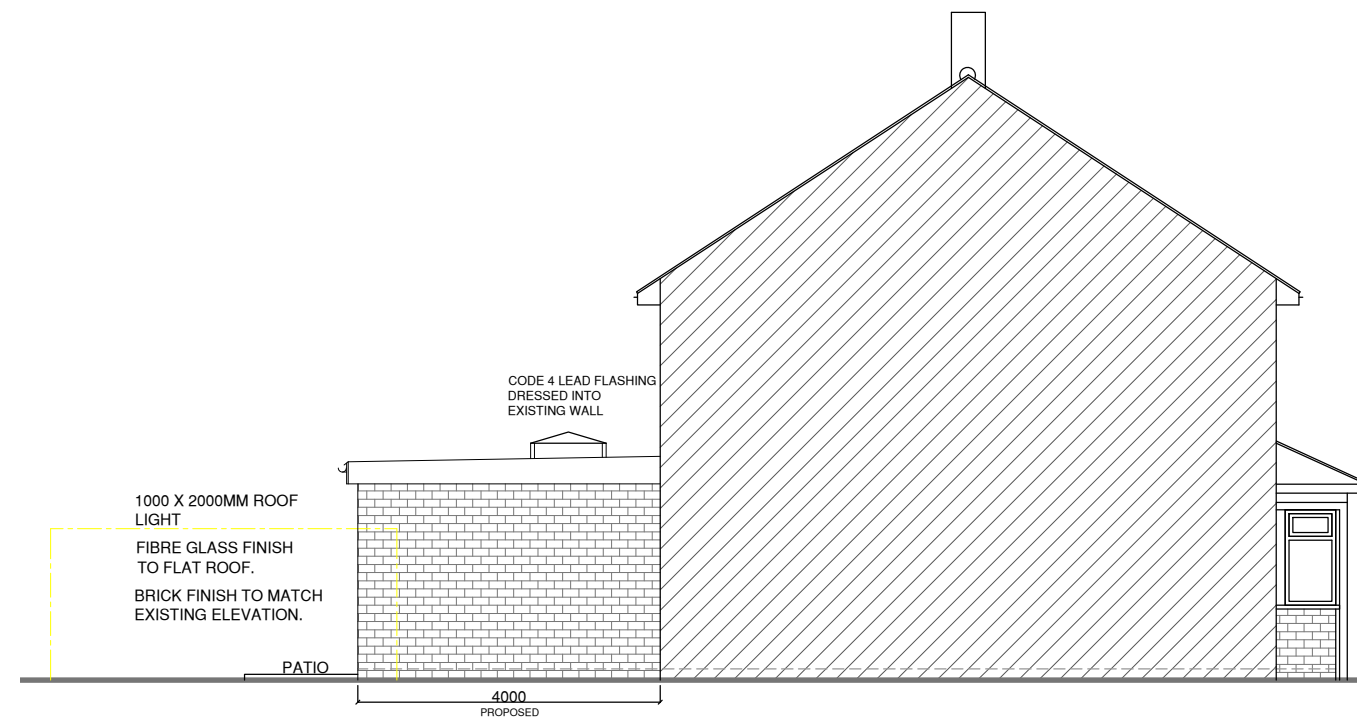


NO.38

PROPOSED SIDE ELEVATION

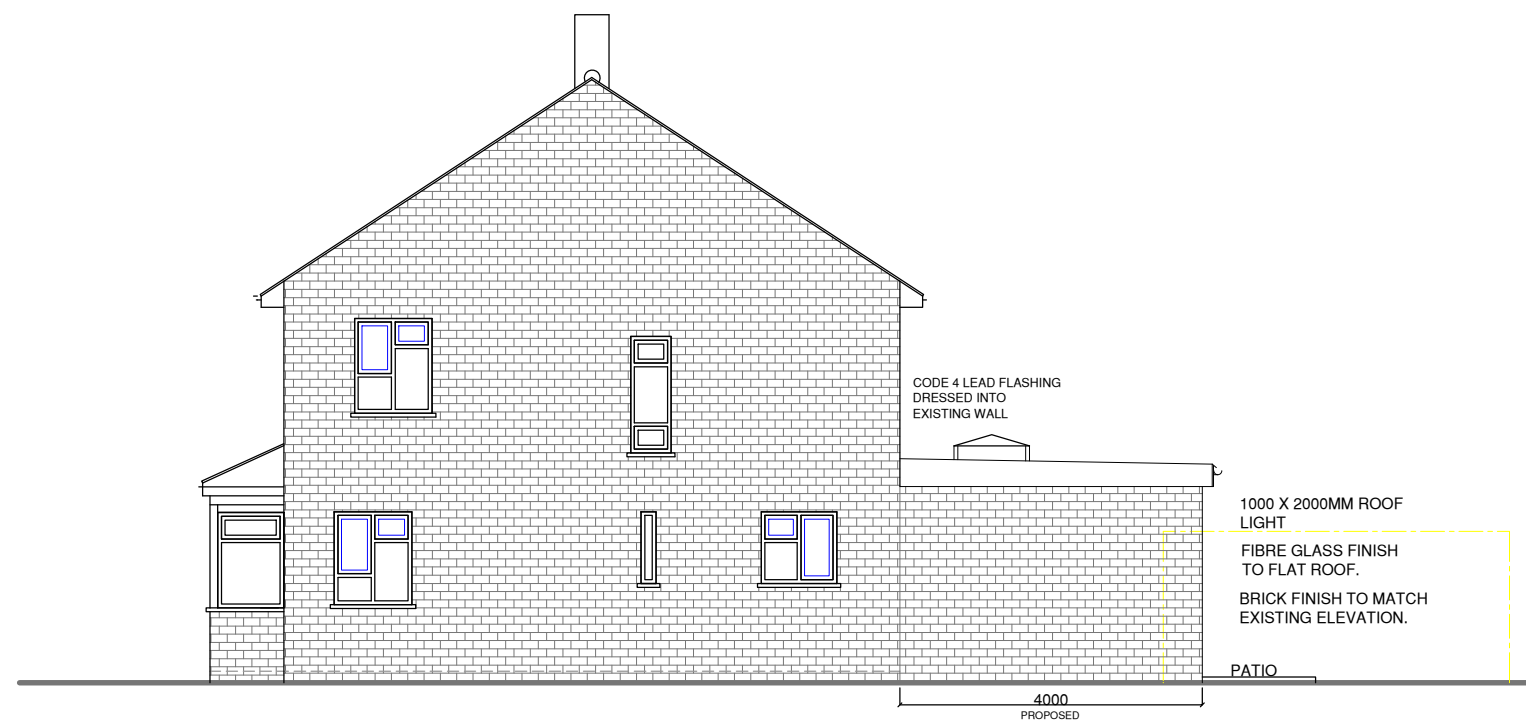

NO.38

PROPOSED SIDE ELEVATION

 

NOTES :

[illegible]

SJR DESIGN LTD.
(ARCHITECTURAL DESIGN & CONSULTANT)

Client	MRS. KIRAN GILL
--------	-----------------

Job Title

38 CHATSWORTH ROAD
HAYES
UB4 9EU

Drawing Title
PROPOSED ELEVATIONS

Scale: 1 : 100 (A3)

Date: JUNE 2022

Checked by:		Drawn by: RS	H
-------------	--	--------------	---

Drg No. TP/560/05	Rev.
----------------------	------