



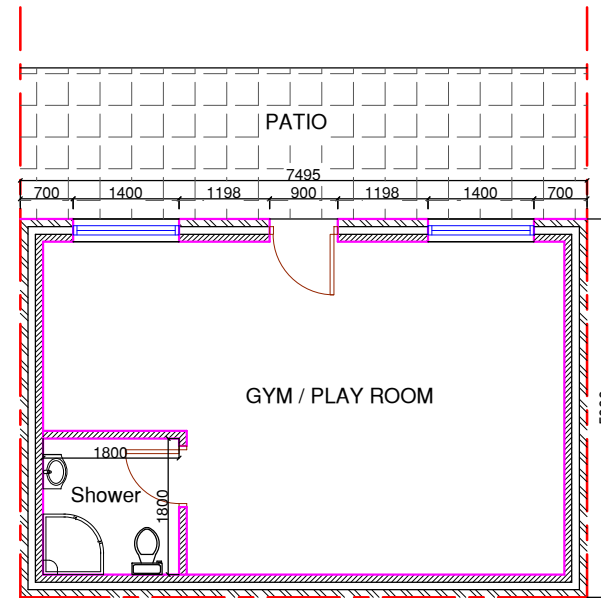


NO. 38
PROPOSED OUTBUILDING
FLOOR PLAN

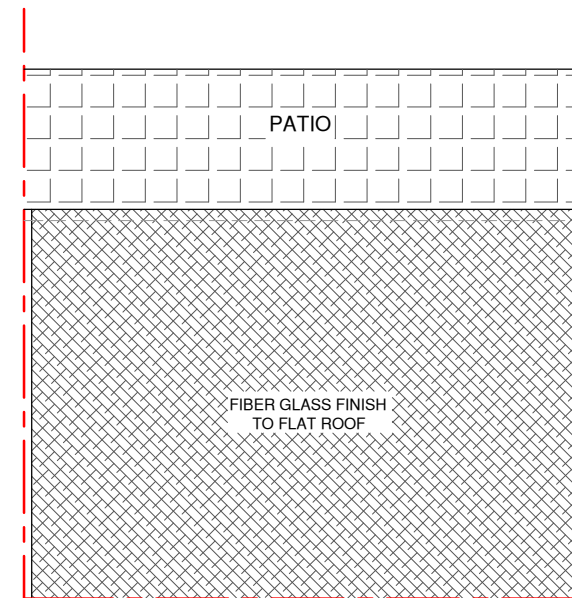


NO. 38
PROPOSED OUTBUILDING
ROOF PLAN




PROPOSED FRONT ELEVATION

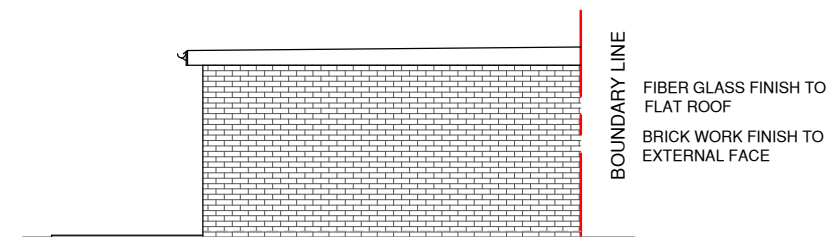

PROPOSED SIDE ELEVATION

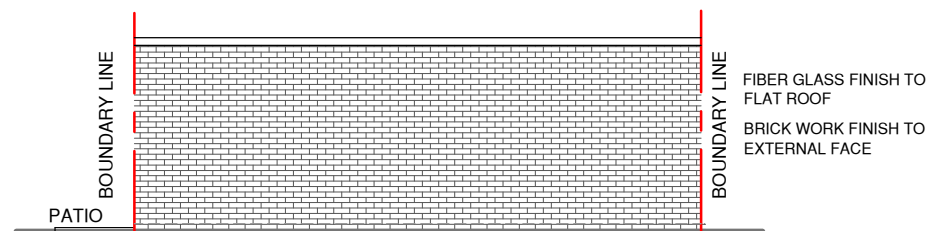

PROPOSED REAR ELEVATION

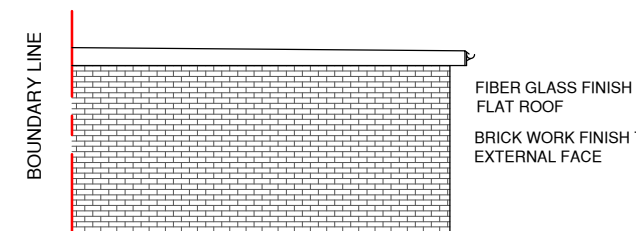

PROPOSED SIDE ELEVATION

NOTES :

[illegible]

SJR DESIGN LTD.
(ARCHITECTURAL DESIGN & CONSULTANT)

Client MRS. KIRAN GILL

Job Title

38 CHATSWORTH ROAD
HAYES
UB4 9EU

Drawing Title

PROPOSED PLANS AND
ELEVATIONS
(OUTBUILDING)

Scale: 1 : 100 (A3)

Date: JUNE 2022

Checked by:

Drawn by: RS

Drg No.
TP/560/L05

Rev.

