



0m 5m 10m

NOTE
THIS DRAWING IS THE COPYRIGHT OF AMASIA ARCHITECTS LTD AND MAY NOT BE COPIED, ALTERED OR REPRODUCED IN ANY FORM, OR PASSED TO A THIRD PARTY WITHOUT THE WRITTEN CONSENT OF AMASIA ARCHITECTS LTD. DIMENSIONS SHOULD BE CHECKED AND VERIFIED ON SITE AND ANY DISCREPANCIES SHOULD BE REPORTED TO THE ARCHITECT. USE FIGURED DIMENSIONS ONLY.
IF IN DOUBT ASK FOR CONFIRMATION.

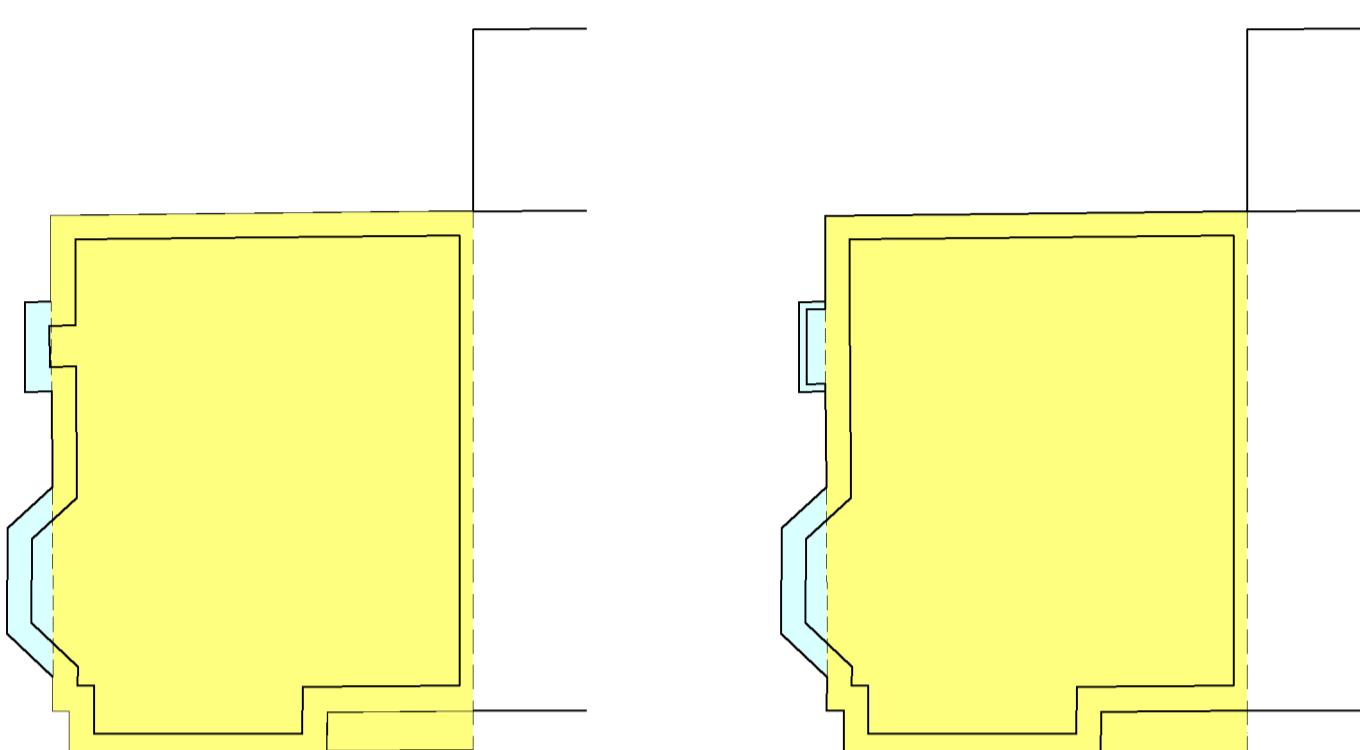


No.37 GROUND FLOOR PLAN
RETAINED/DEMOLISHED

KEY:

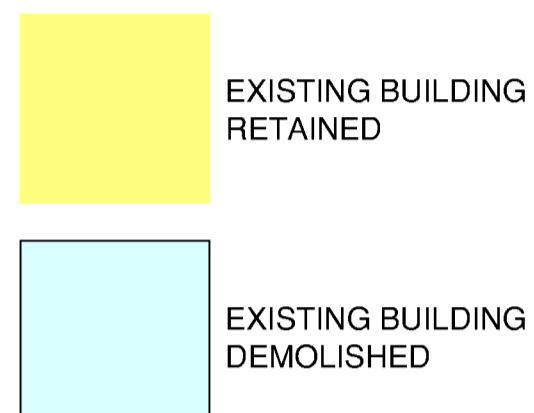


No.37 FIRST FLOOR PLAN
RETAINED/DEMOLISHED

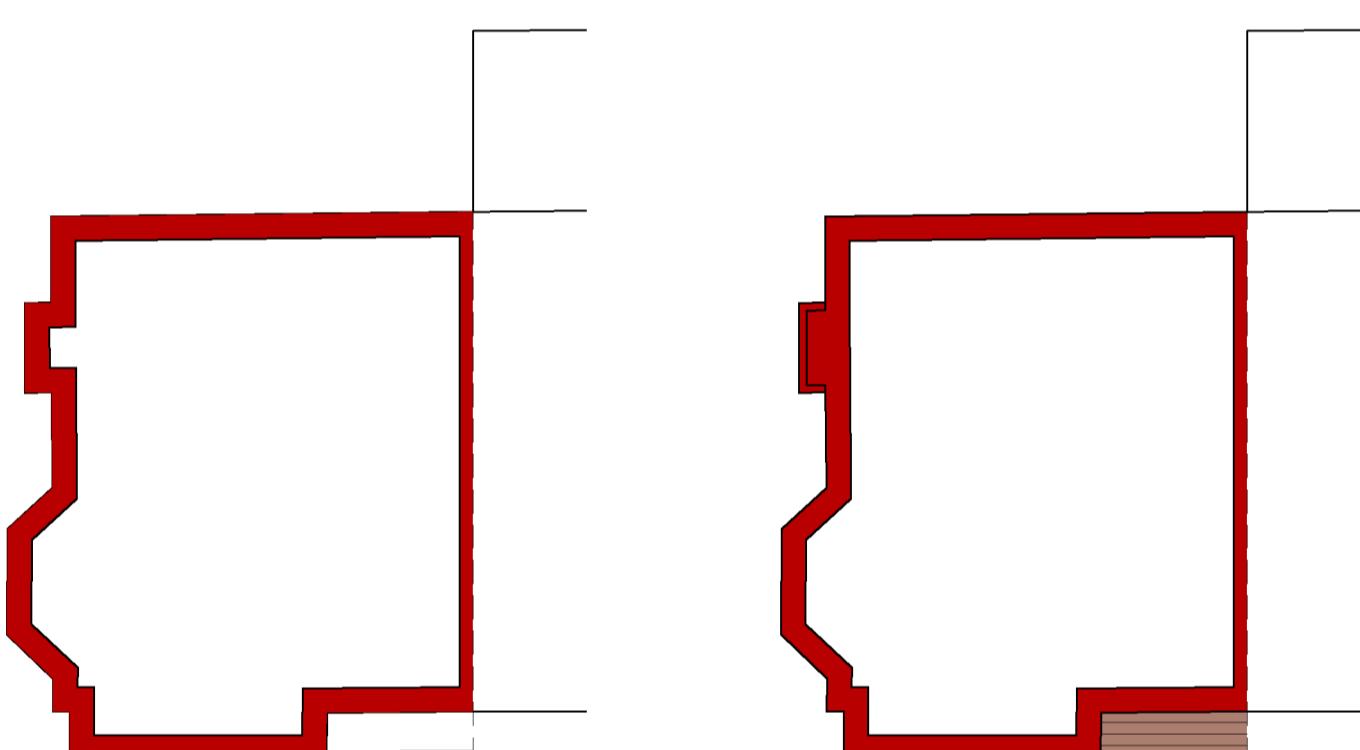

GROUND FLOOR PLAN


FIRST FLOOR PLAN

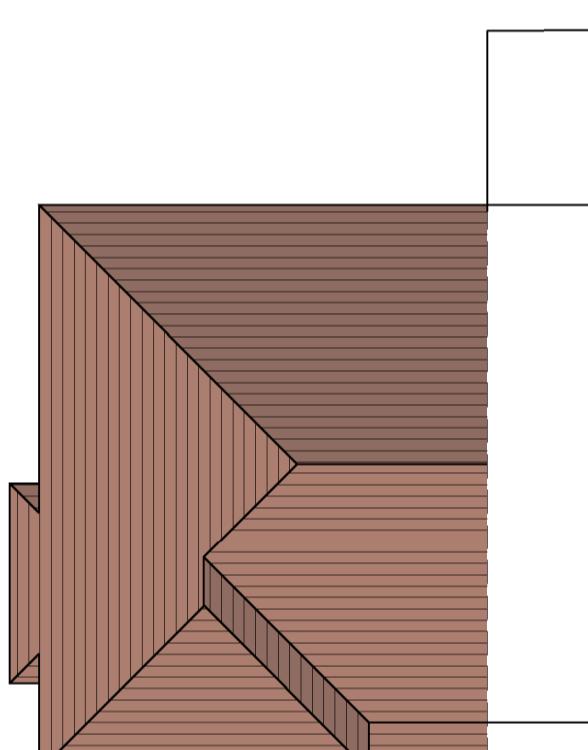

ROOF PLAN



No.37 EXISTING
FRONT ELEVATION

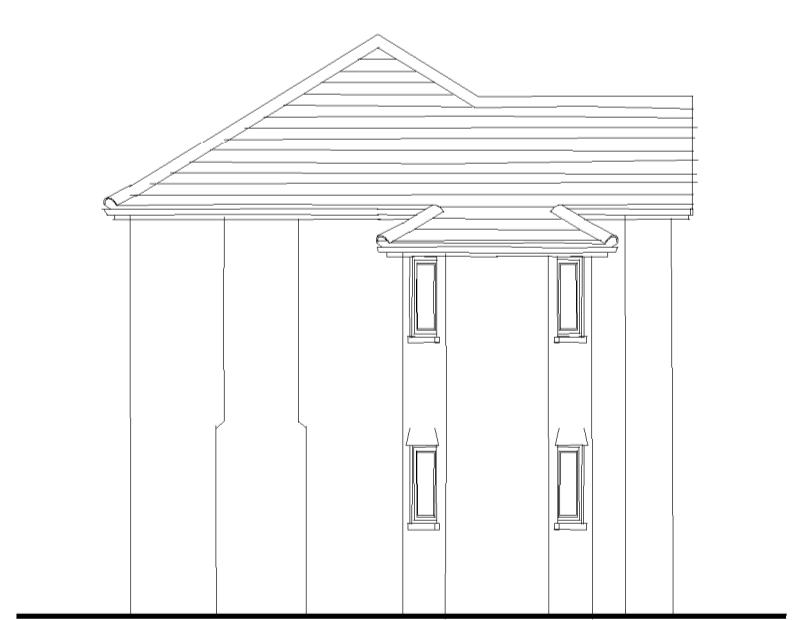

EXISTING
SIDE ELEVATION



EXISTING
REAR ELEVATION

REV.	DESCRIPTION	DRAWN	DATE
REVISIONS			
Issued for PROPOSALS			
SITE ADDRESS 37 MIDHURST GARDENS UXBRIDGE UB10 9DN			
CLIENT KEARNS DEVELOPMENT LTD			
SCALE 1:100 SHEET SIZE A2 DRAWN SG DATE JULY 22			
DRAWING TITLE No. 37 EXISTING PLANS, ELEVATIONS & DEMOLITION PLAN			
DRAWING NUMBER AAL-22-170-P02 REVISION			
www.amasiarchs.com enquiries@amasiarchs.com Company Reg. No. 680933 VAT Reg. No. 946 3191 00			

AMASIA
ARCHITECTS LTD
ALBURY ESTATE
LOWER BARN
WESTON FARM
ALBURY
SURREY
GU5 9BZ
T: 01483 205724