





Site plan (1:200)

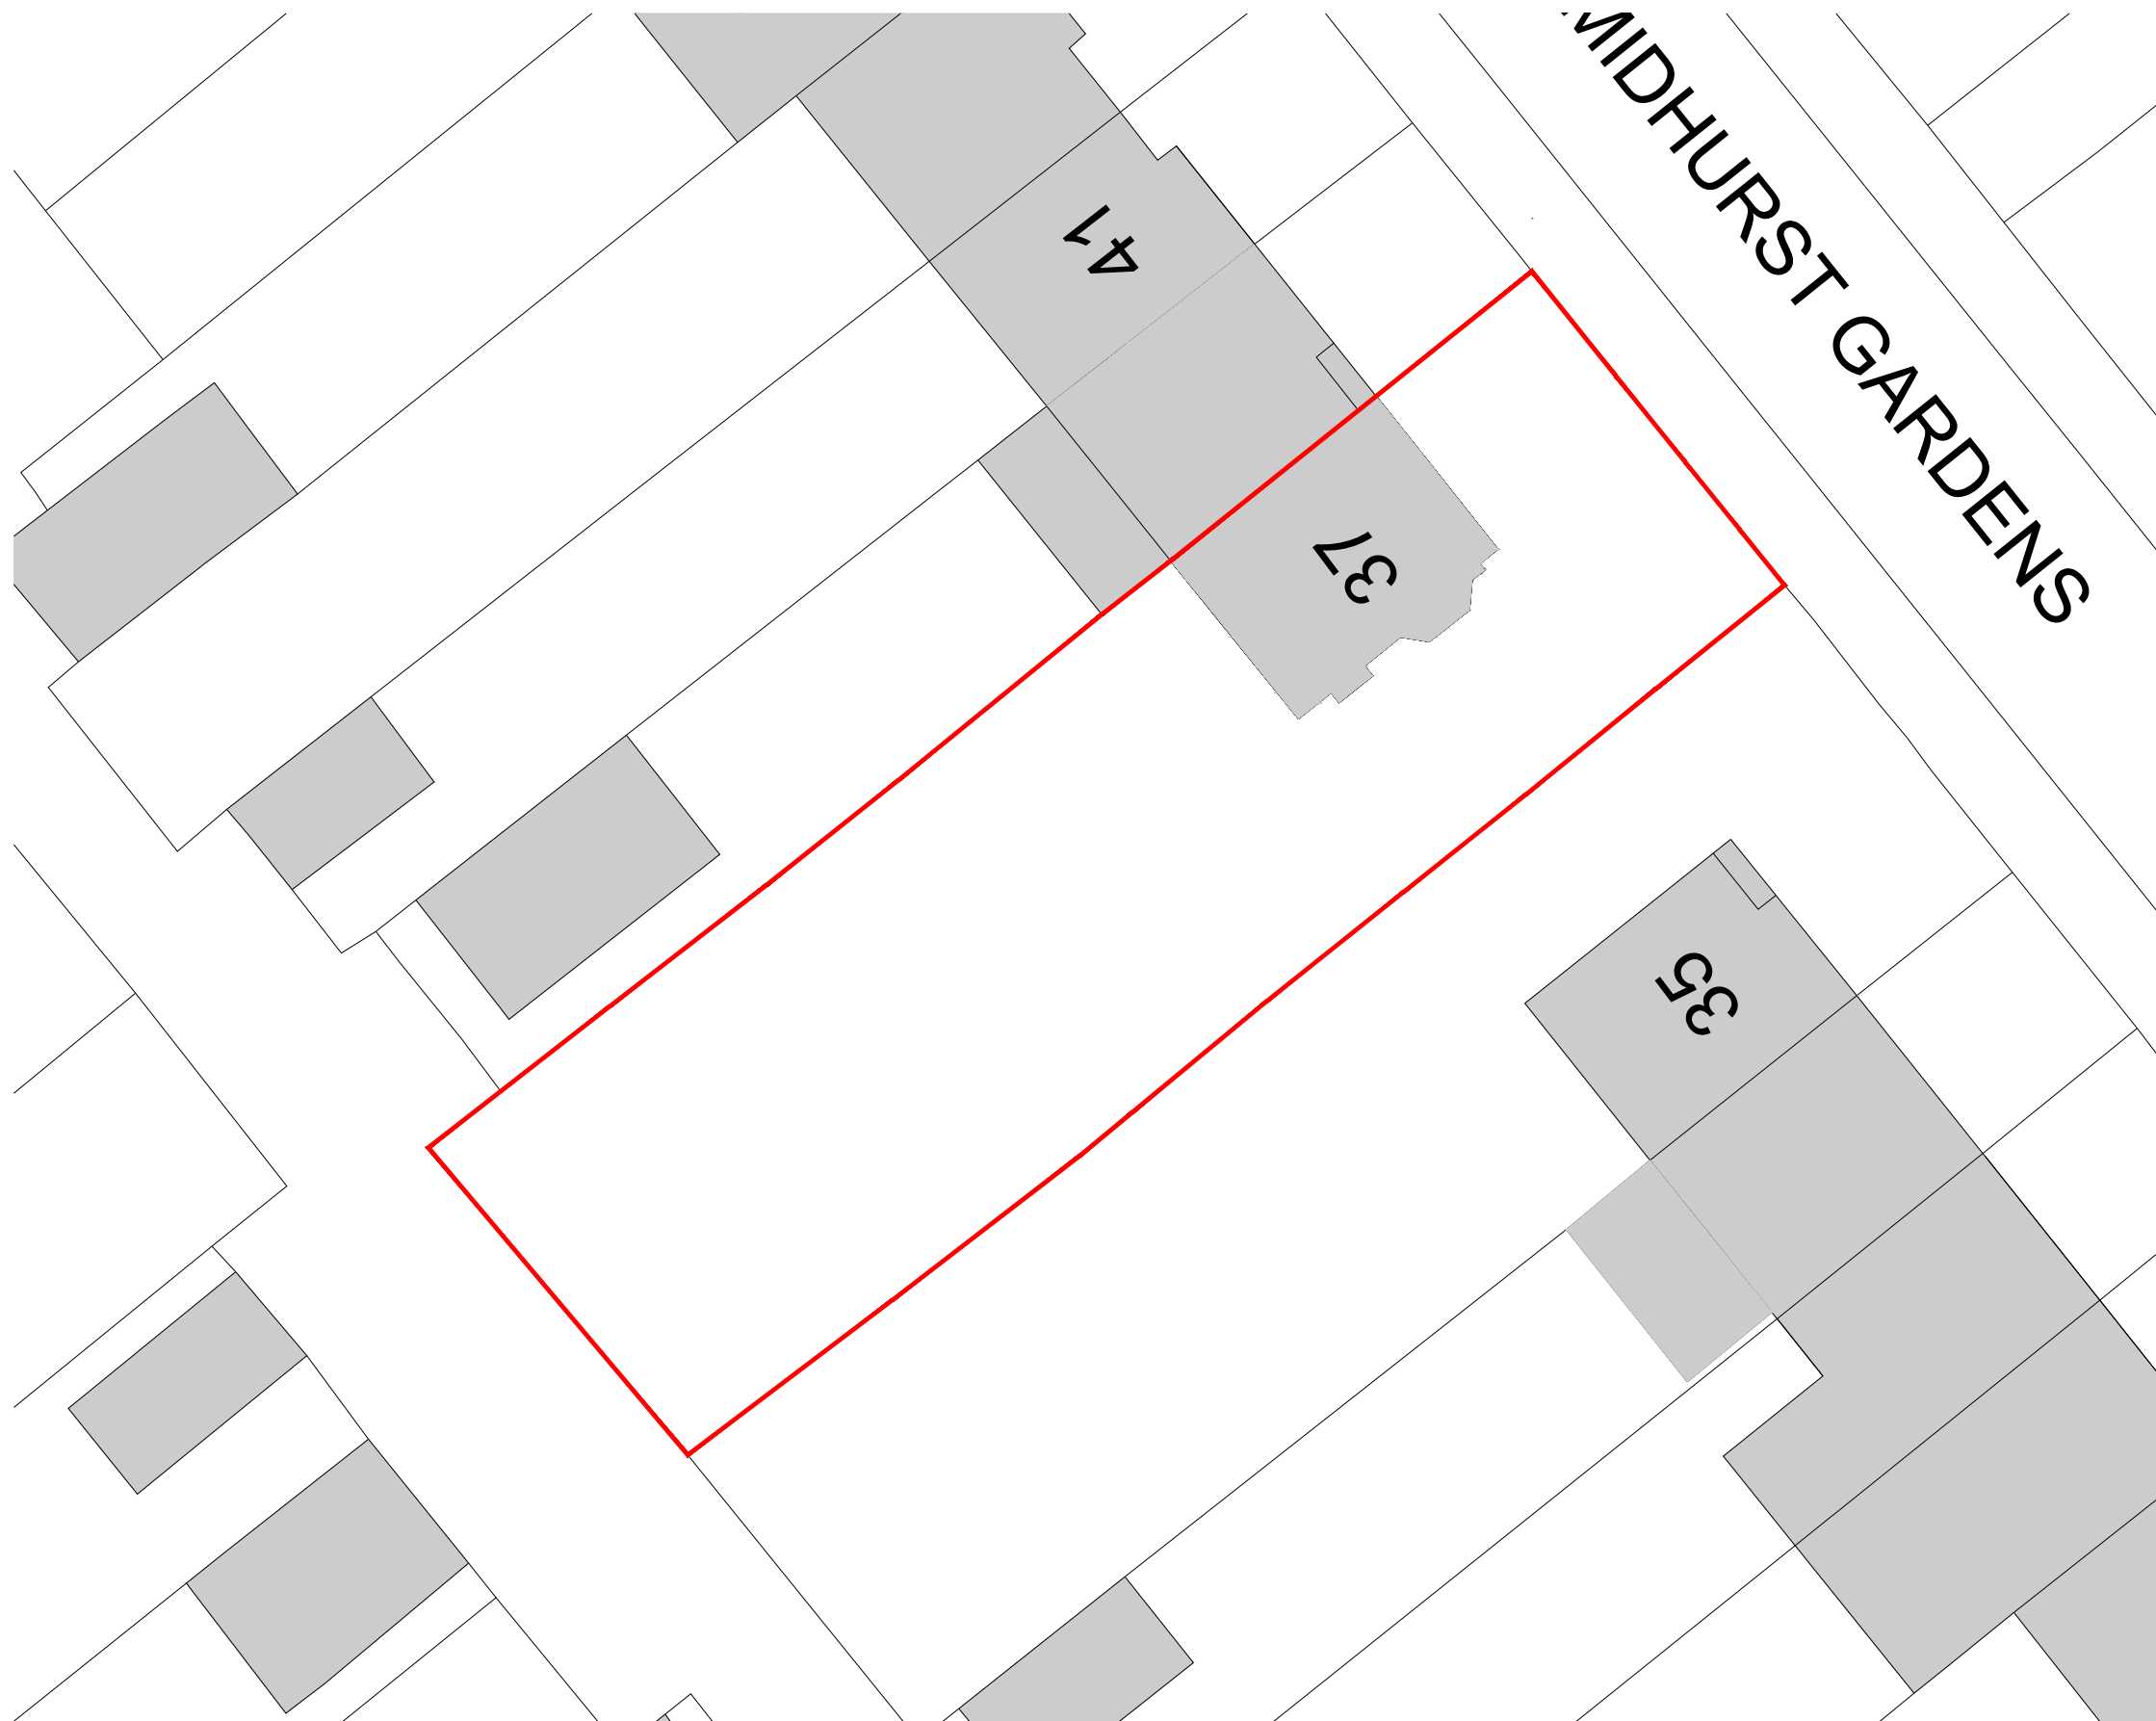

Extensions and alterations
37 Midhurst Gardens, Hillingdon UB10 9DN
For Peter Kearns Developments

 

8 LIME GROVE, BUGBROOKE
NORTHAMPTON
NN7 3QZ
TEL : 01604 622226
29 PEGASUS COURT
194 HORN LANE, ACTON
LONDON W3 6PT
TEL : 020 3892 4798

SCALE	DATE	DRN/CHD
Various (A3)	9/22	IB
DRG NO		
22027/1		



Location plan (1:1250)

Site & location plan