
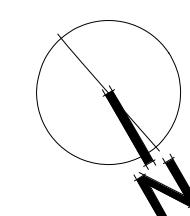



**Ground Floor Plan**

Scale: 1:100

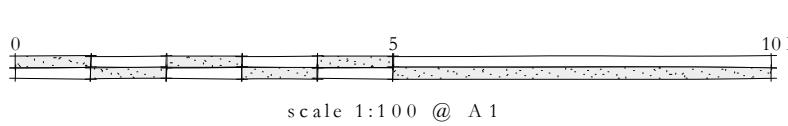

**First Floor Plan**

Scale: 1:100

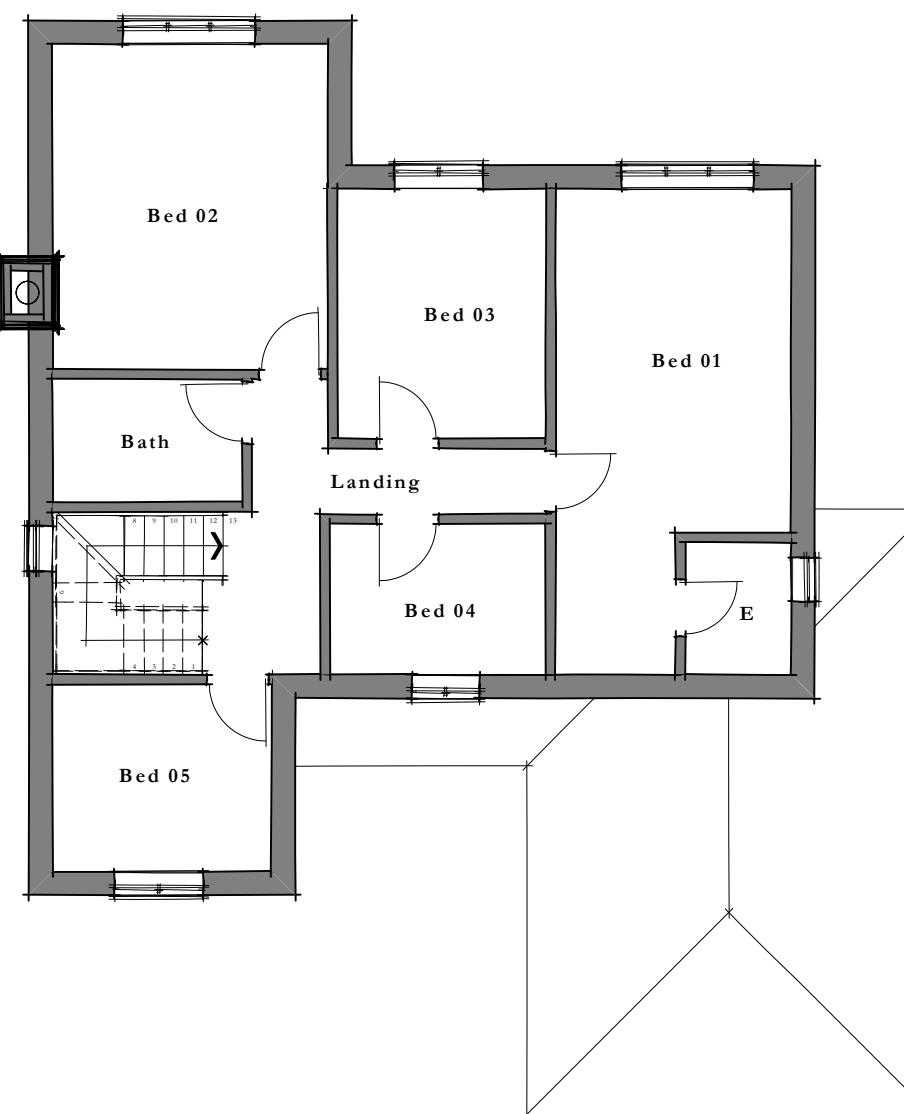

**Front Elevation**

Scale: 1:100



**Right Hand Side Elevation**



**Rear Elevation**

Scale: 1:100



**Left Hand Side Elevation**

Scale: 1:100

Rev | Date | Notes



Beau Ideal Architects

vm@beauidealarchitects.co.uk | +44 (0)790 869 0818 | www.beauidealarchitects.co.uk

client:

Imran

project address:

12a Frithwood Avenue  
Northwood  
HA6 3LX

scale: drawn: status: date:  
as stated VM Planning 04/07/2022

Existing Plans &  
Elevations

drawing no: rev:

**FANH EX01**