
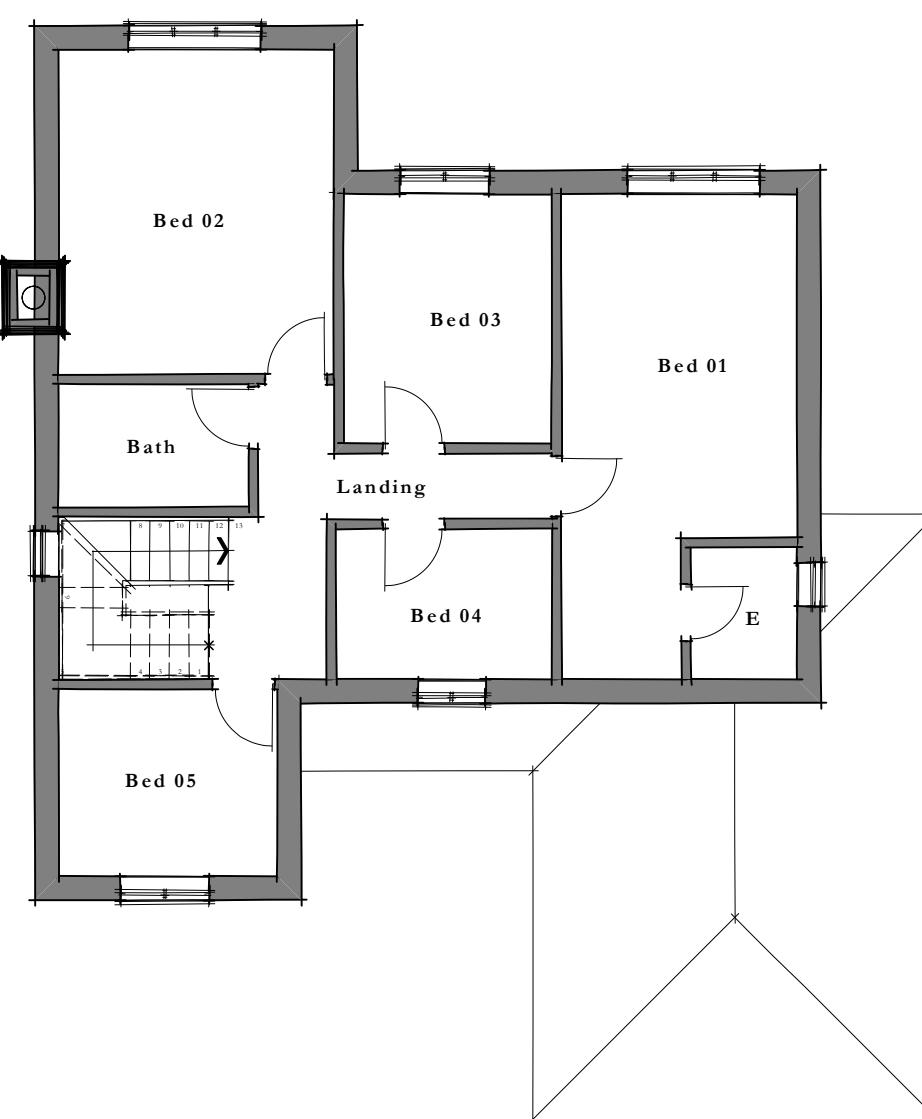


Ground Floor Plan

Scale: 1:100

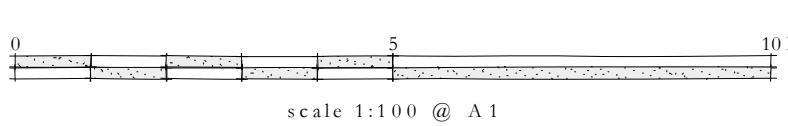

First Floor Plan

Scale: 1:100



Front Elevation

Scale: 1:100



Right Hand Side Elevation



Rear Elevation


Scale: 1:100



Left Hand Side Elevation

Scale: 1:100

Rev | Date | Notes

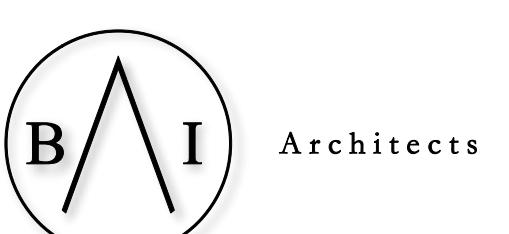

Beau Ideal Architects

vm@beauidealarchitects.co.uk | +44 (0)790 869 0818 | www.beauidealarchitects.co.uk

client:

Imran

project address:

12a Frithwood Avenue
Northwood
HA6 3LX

scale: drawn: status: date:
as stated VM Planning 04/07/2022

Existing Plans &
Elevations

drawing no: rev:

FANH EX01