




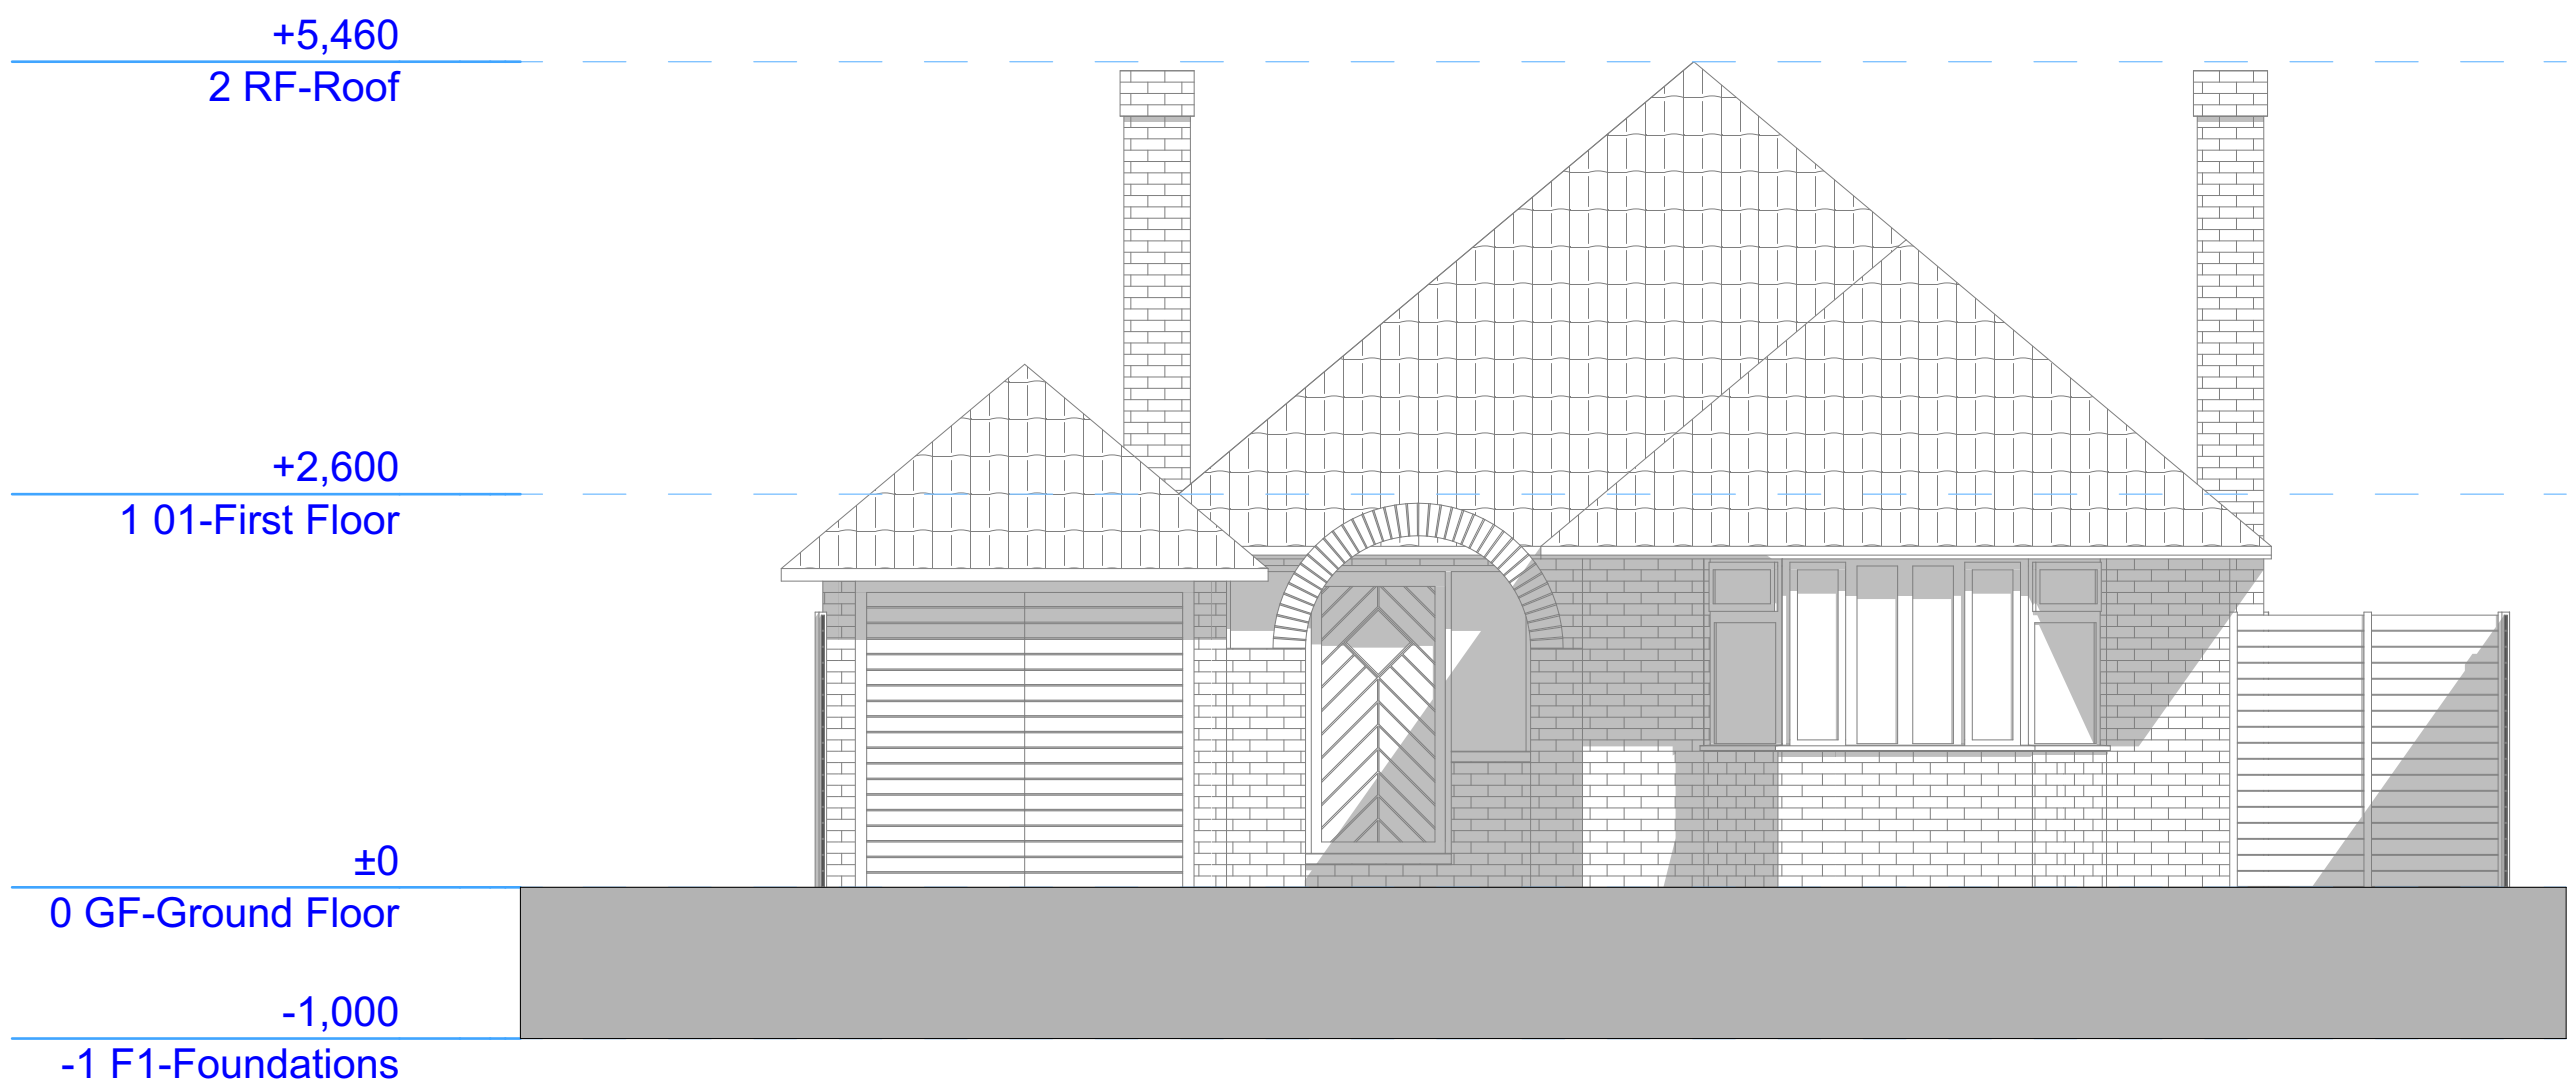


E-01
Existing Front Elevation
1:50

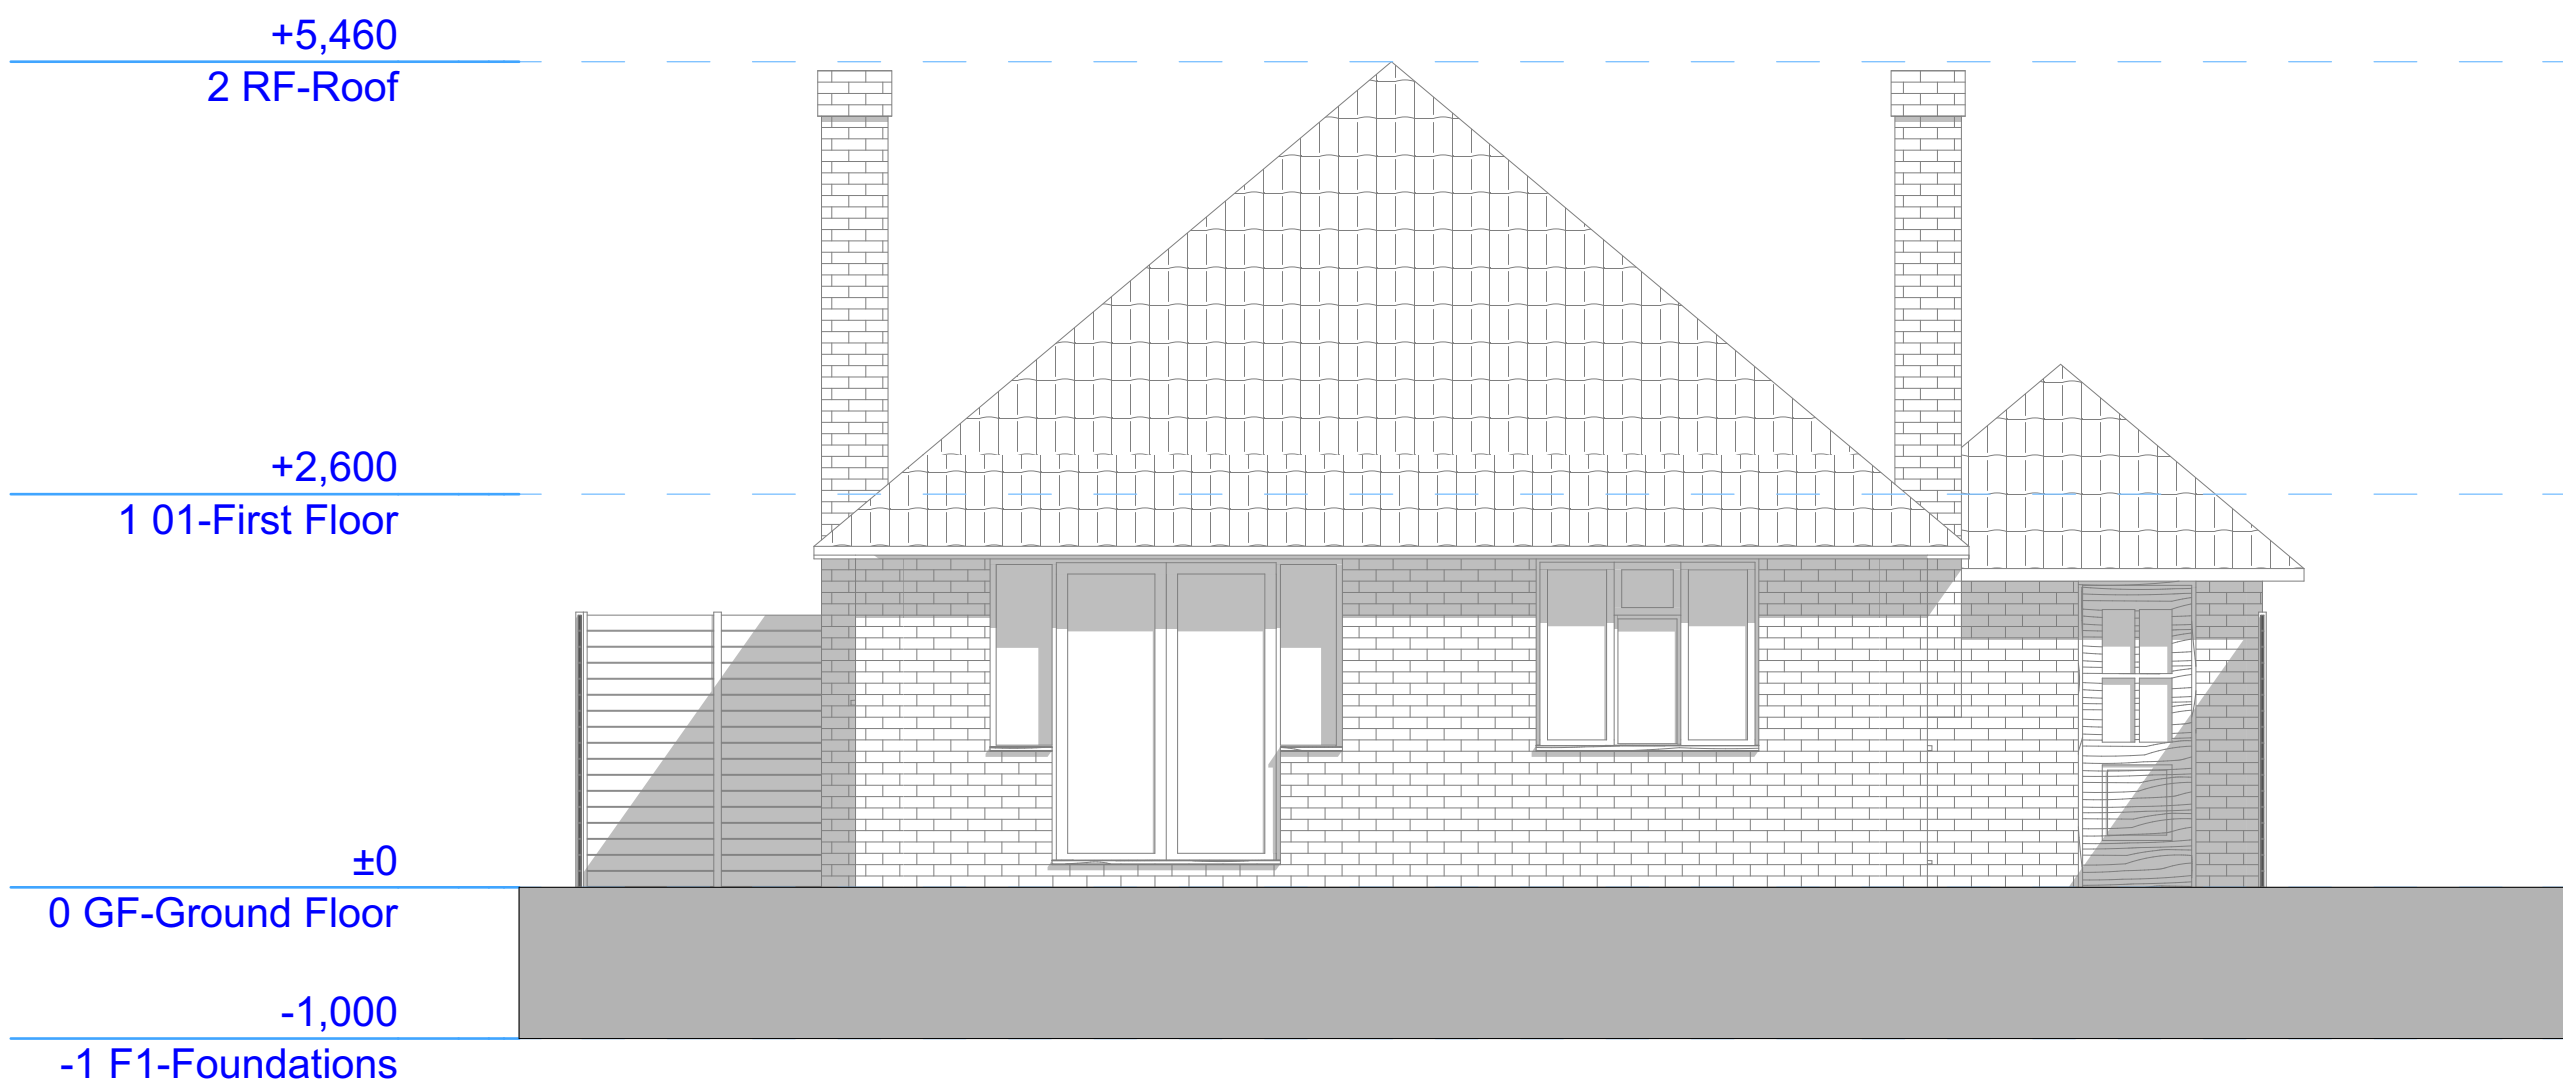

E-03
Existing Rear Elevation
1:50

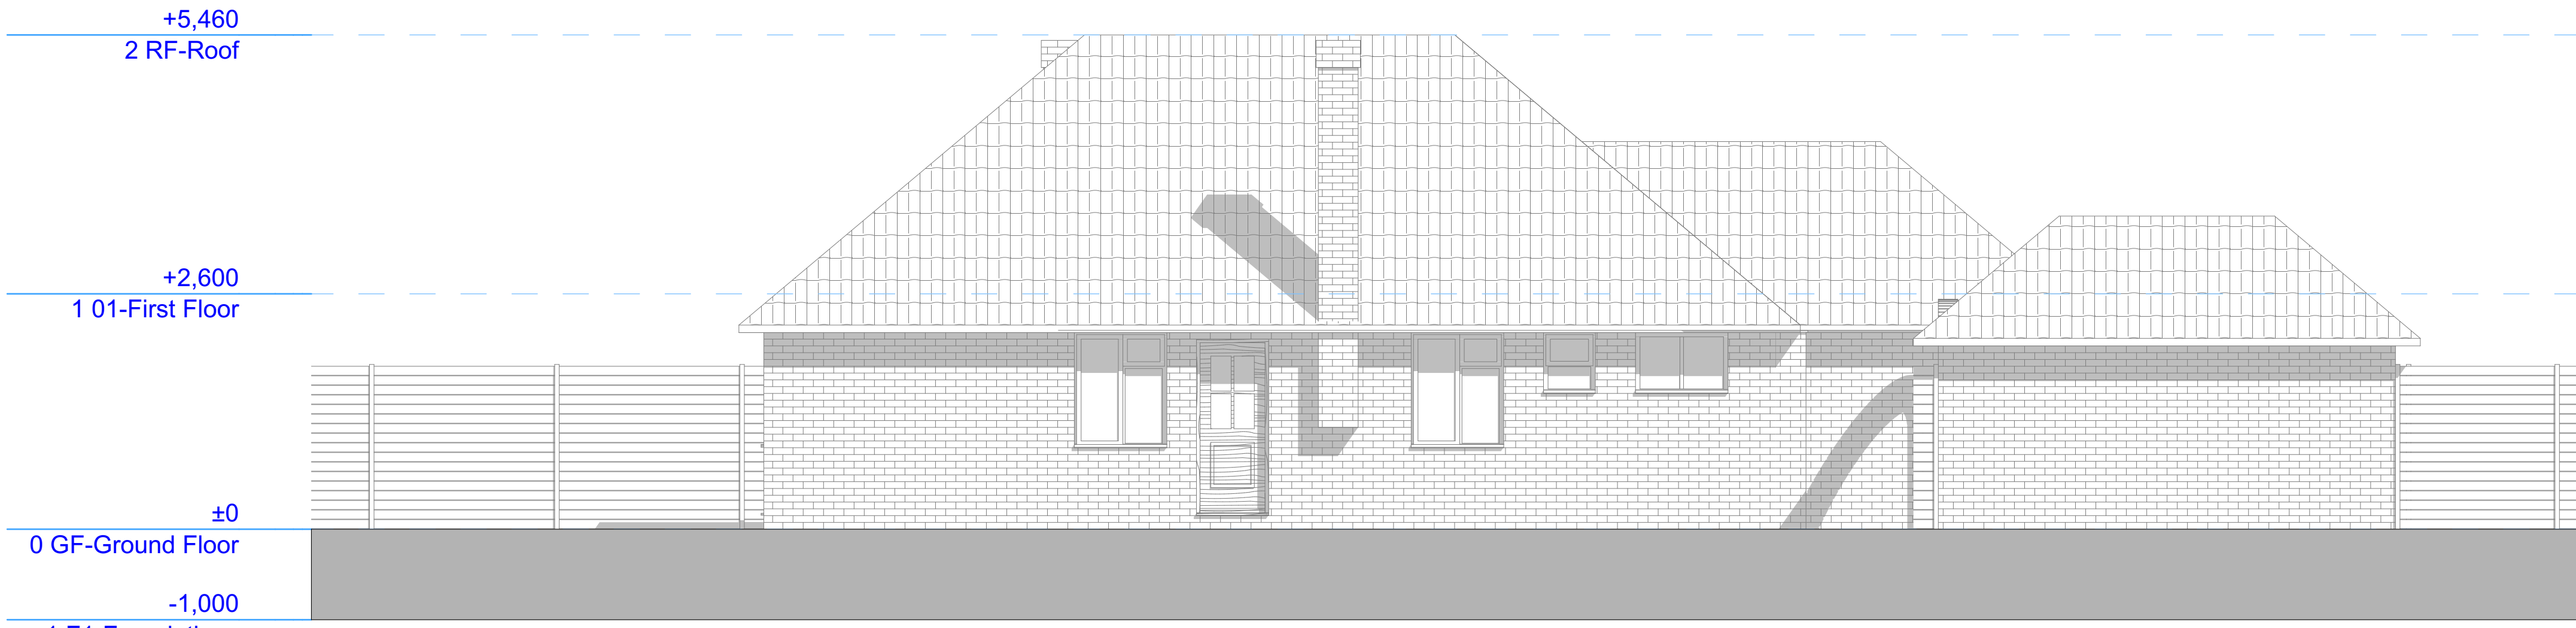

E-02
Existing Side Elevation
1:50

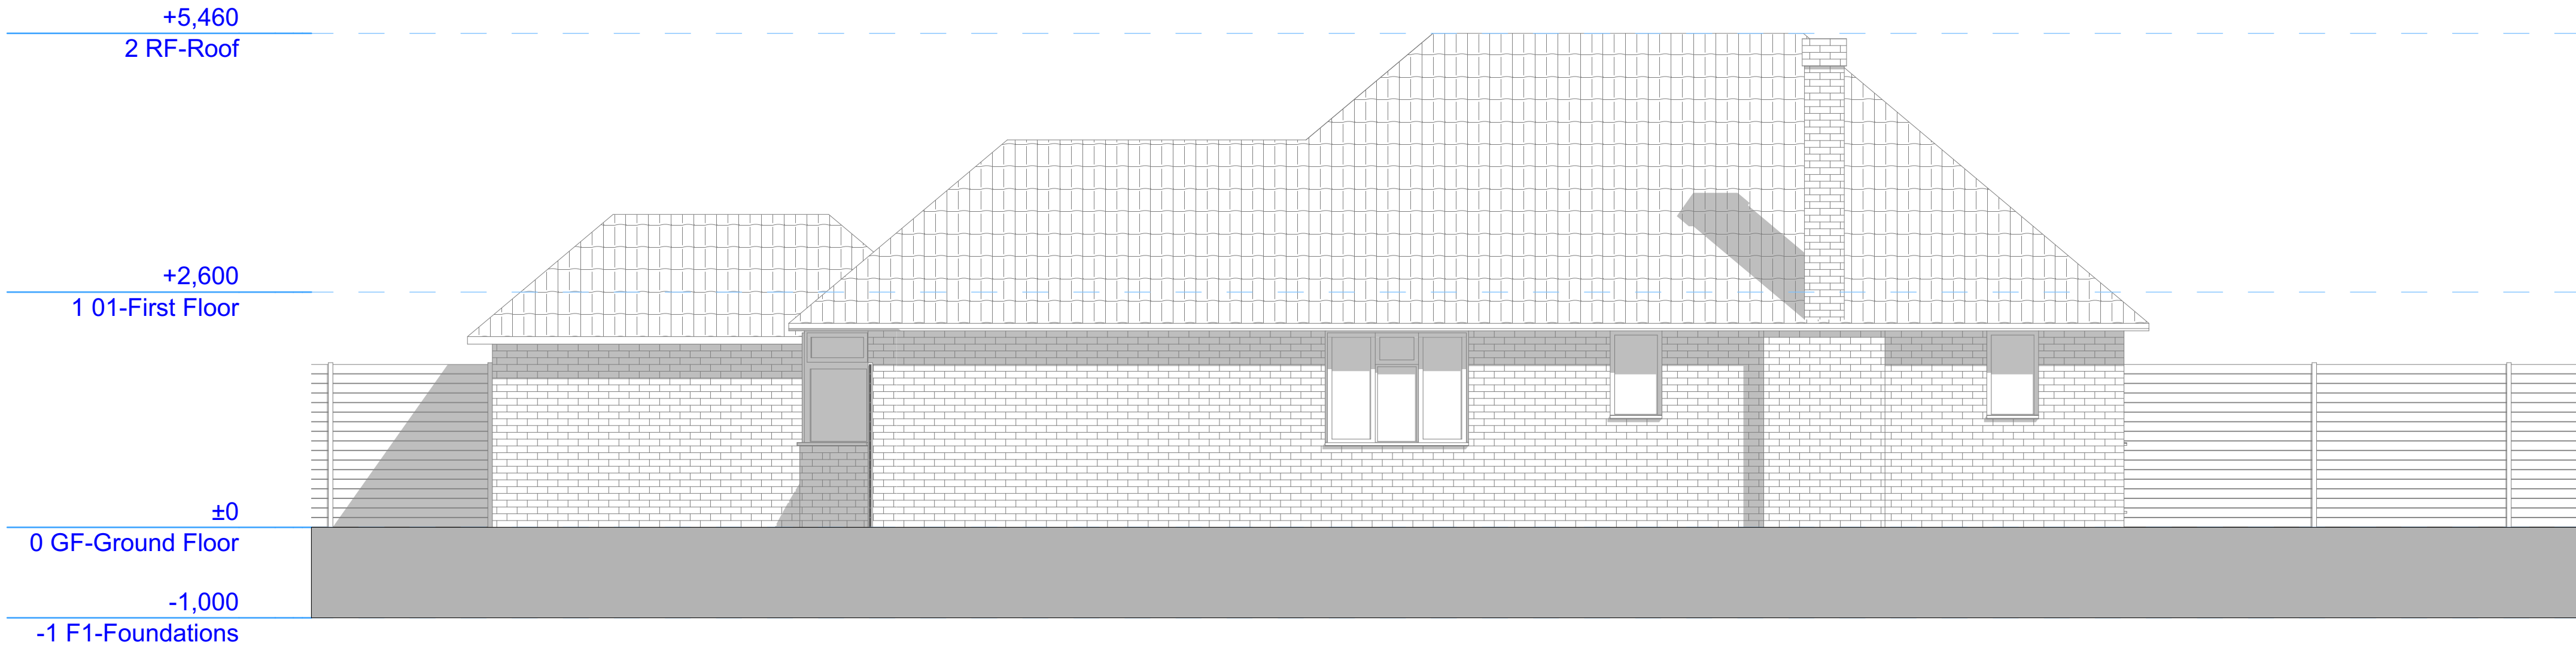


E-04
Existing Side Elevation
1:50

© James Williamson Architecture

Notes
This document and its design content is copyright ©. It shall be read in conjunction with all other associated project information including models, specifications, schedules and related consultants documents. Do not scale from documents. All dimensions to be checked on site. Immediately report any discrepancies, errors or omissions on this document to the Originator, if in doubt ASK.

Key Plan

BOUNDARY LINES TO BE
CONFIRMED ON SITE

 

Rev	By	Layout Comment	Date
-----	----	----------------	------



Courtenay Mews
North Road
Woking
Surrey
GU21 5HT
07738 409199
james@jameswilliamson.archi

Client's name
Mr. Frank Neafcey

Job title
15 Howletts Lane,
Ruislip
HA4 7RR

Drawing title
Existing Elevations

Scale
1:50 @ A1 1:100 @ A3

Drawn	Checked	Date
JW	-	09/07/2022

Job No	Drawing No	Rev
22-005	221-101	-

Status
PLANNING