



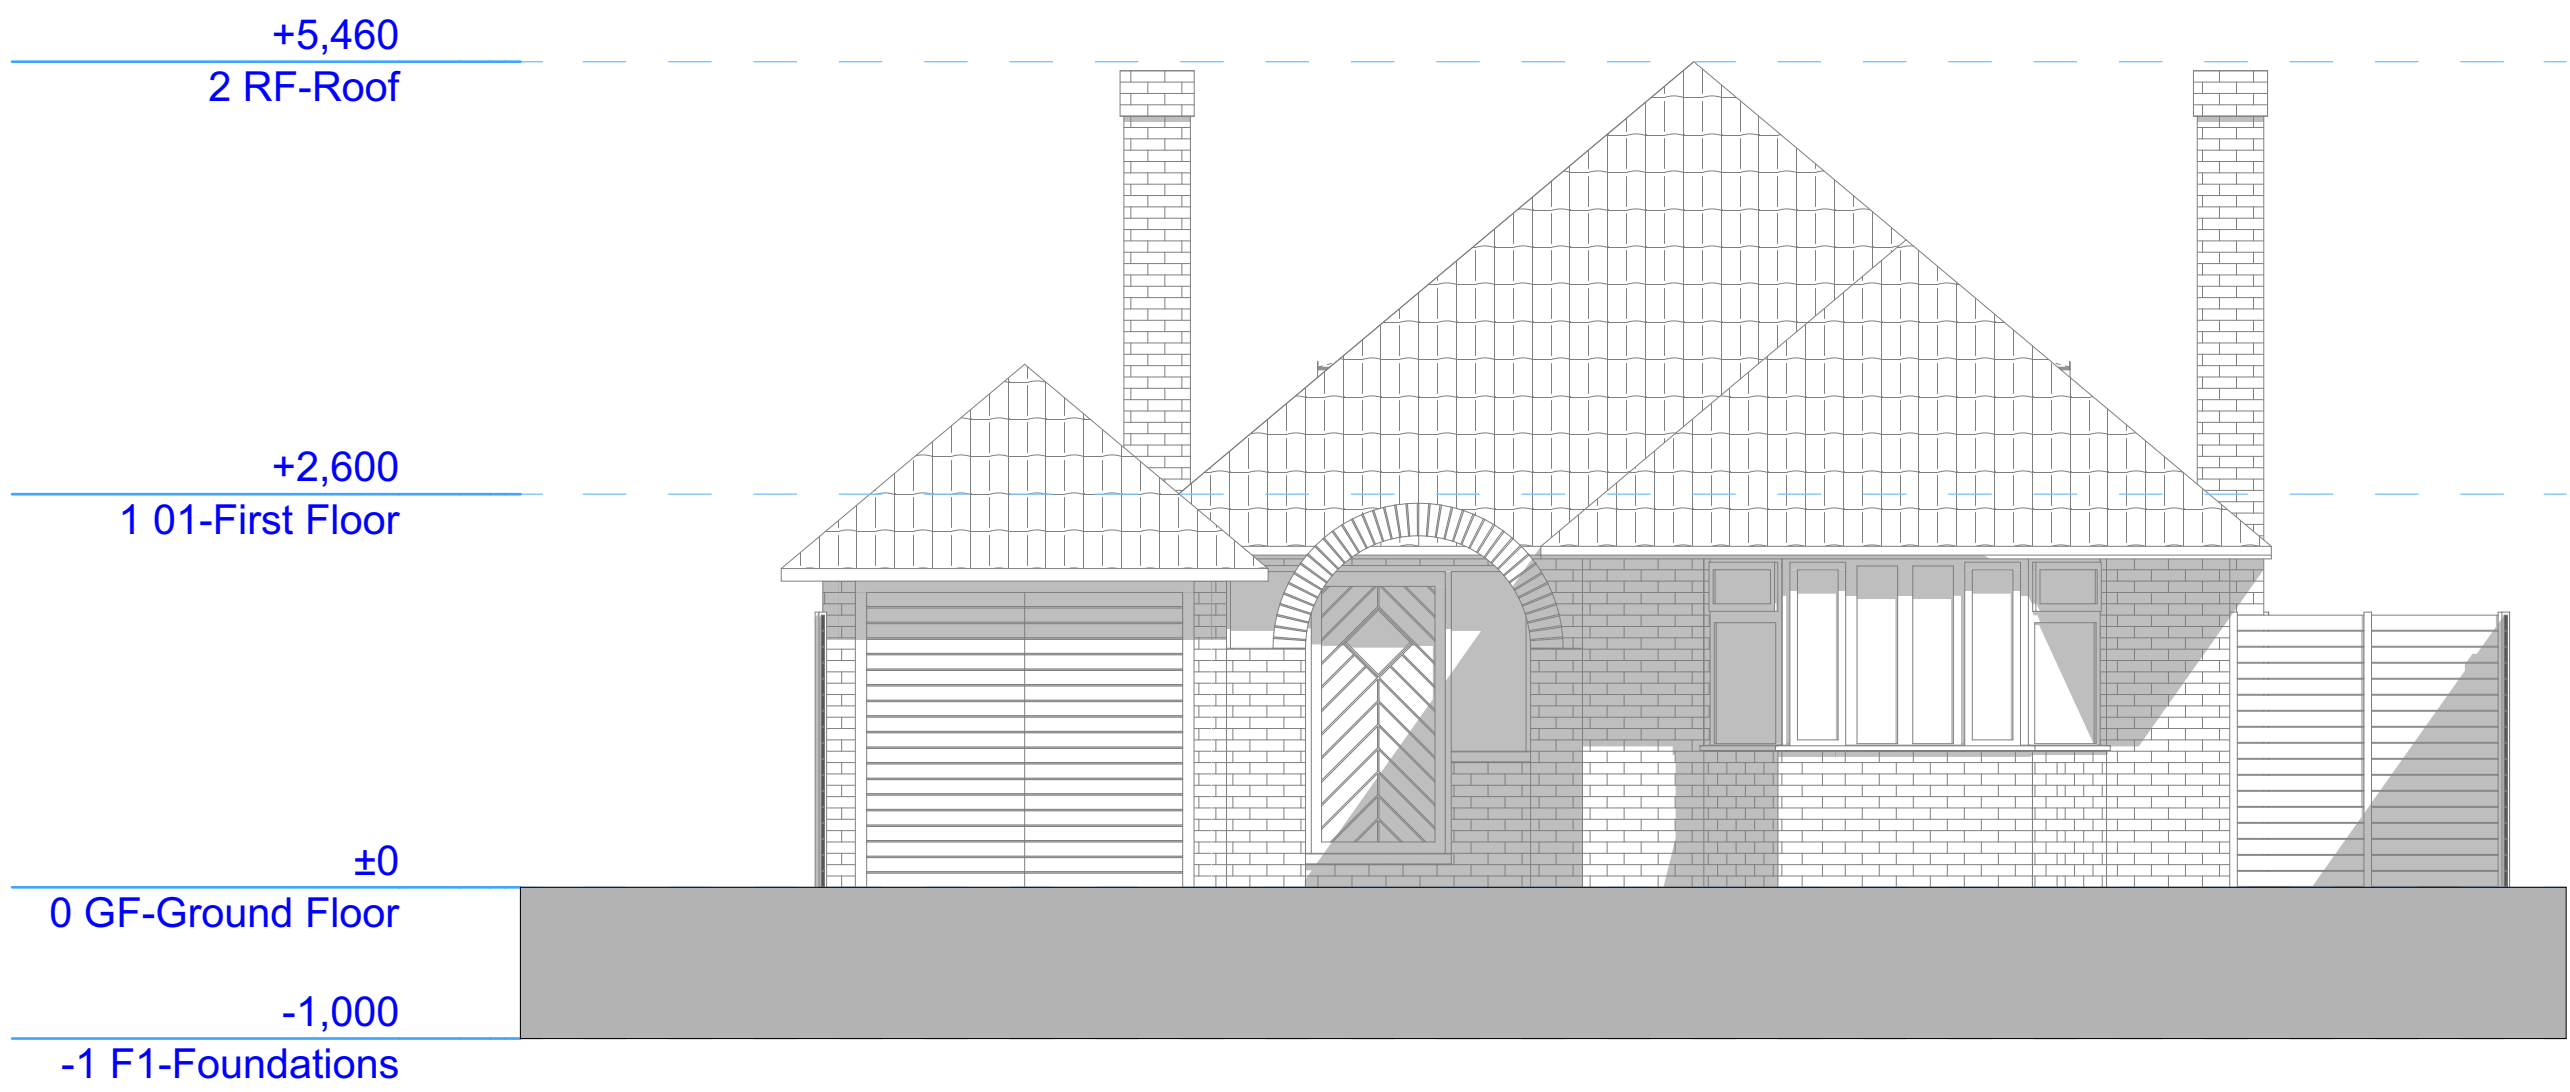


E-01
-

Proposed Front Elevation
1:50

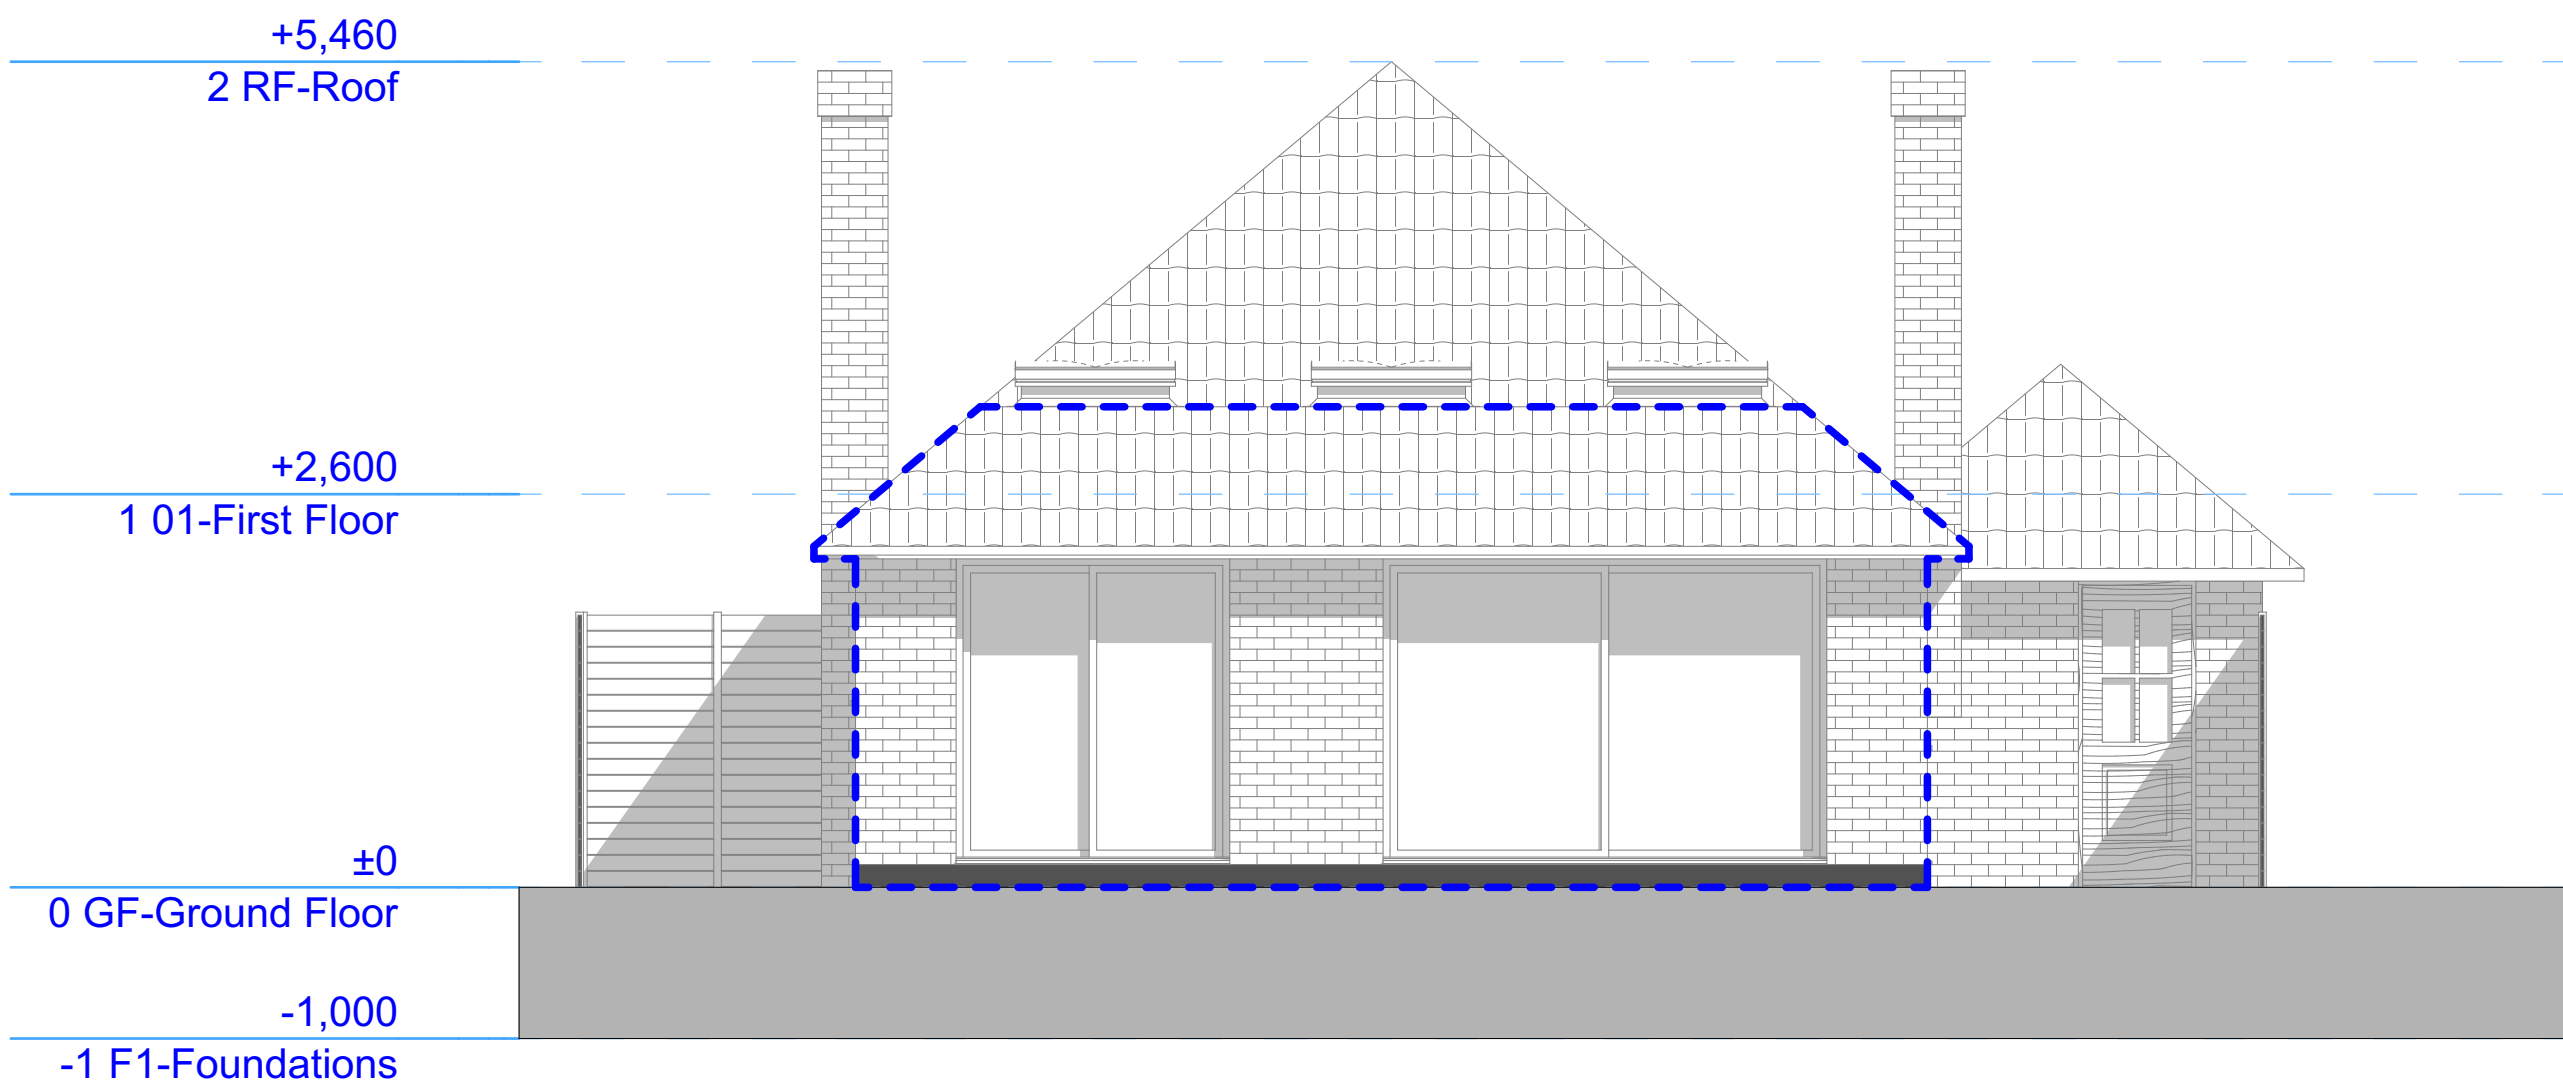


E-03
-

Proposed Rear Elevation
1:50

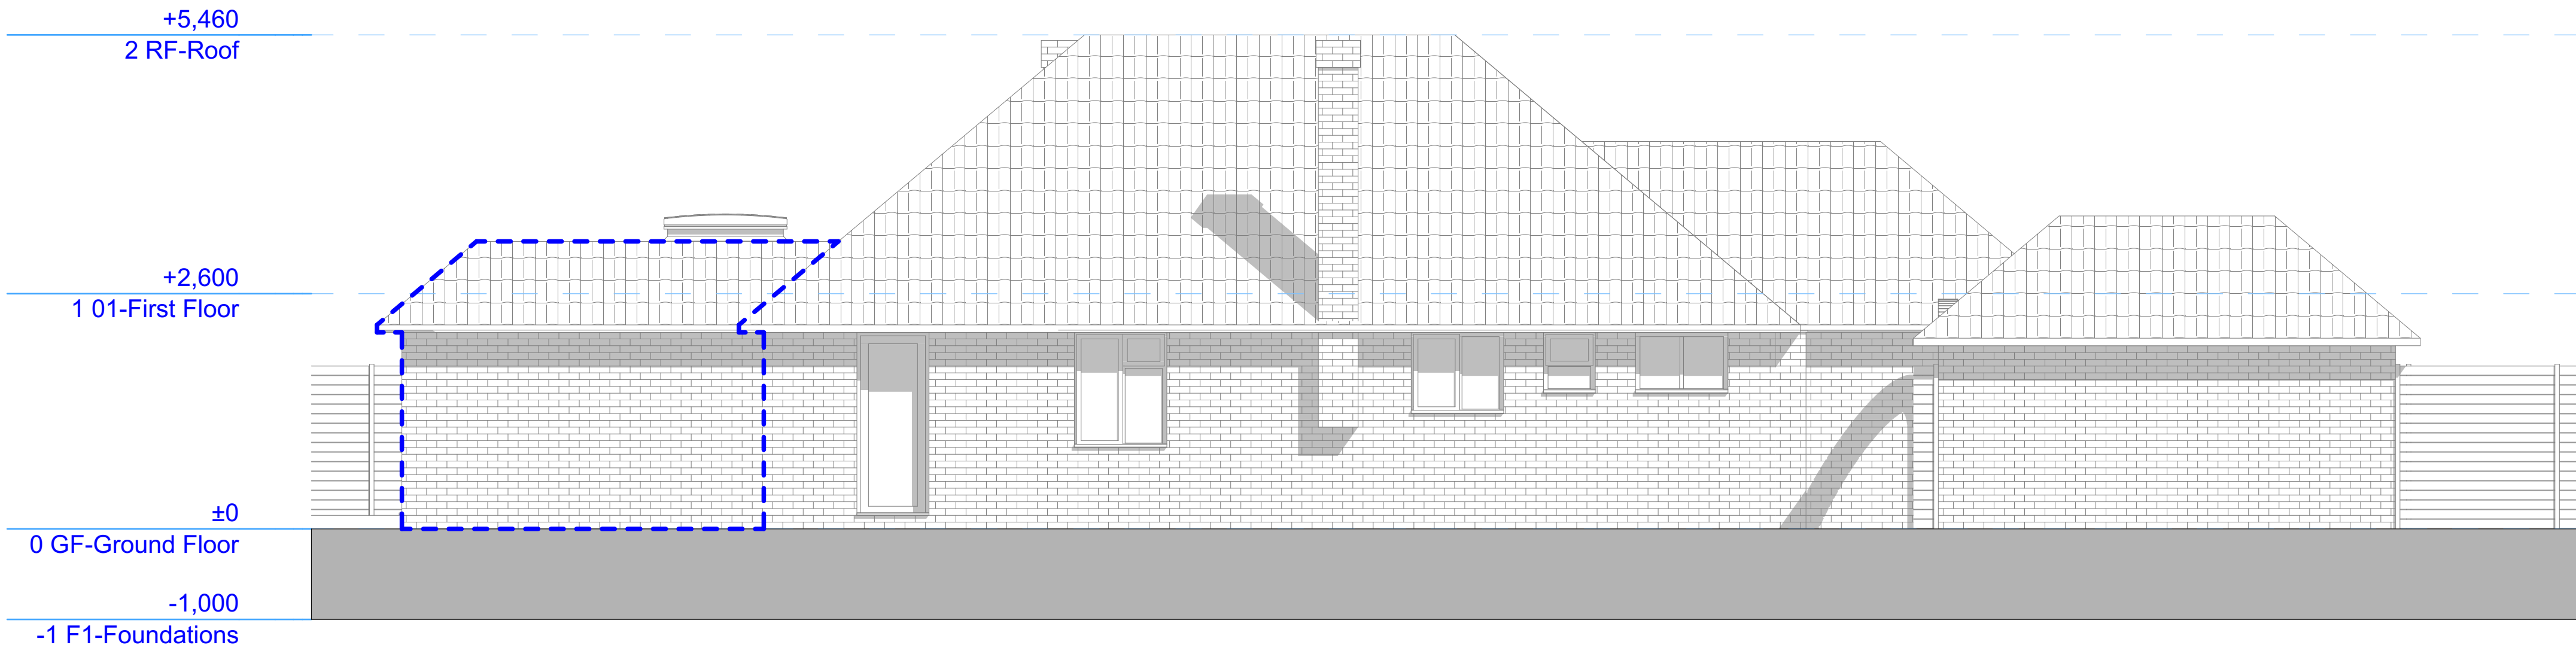

E-02
-

Proposed Side Elevation
1:50

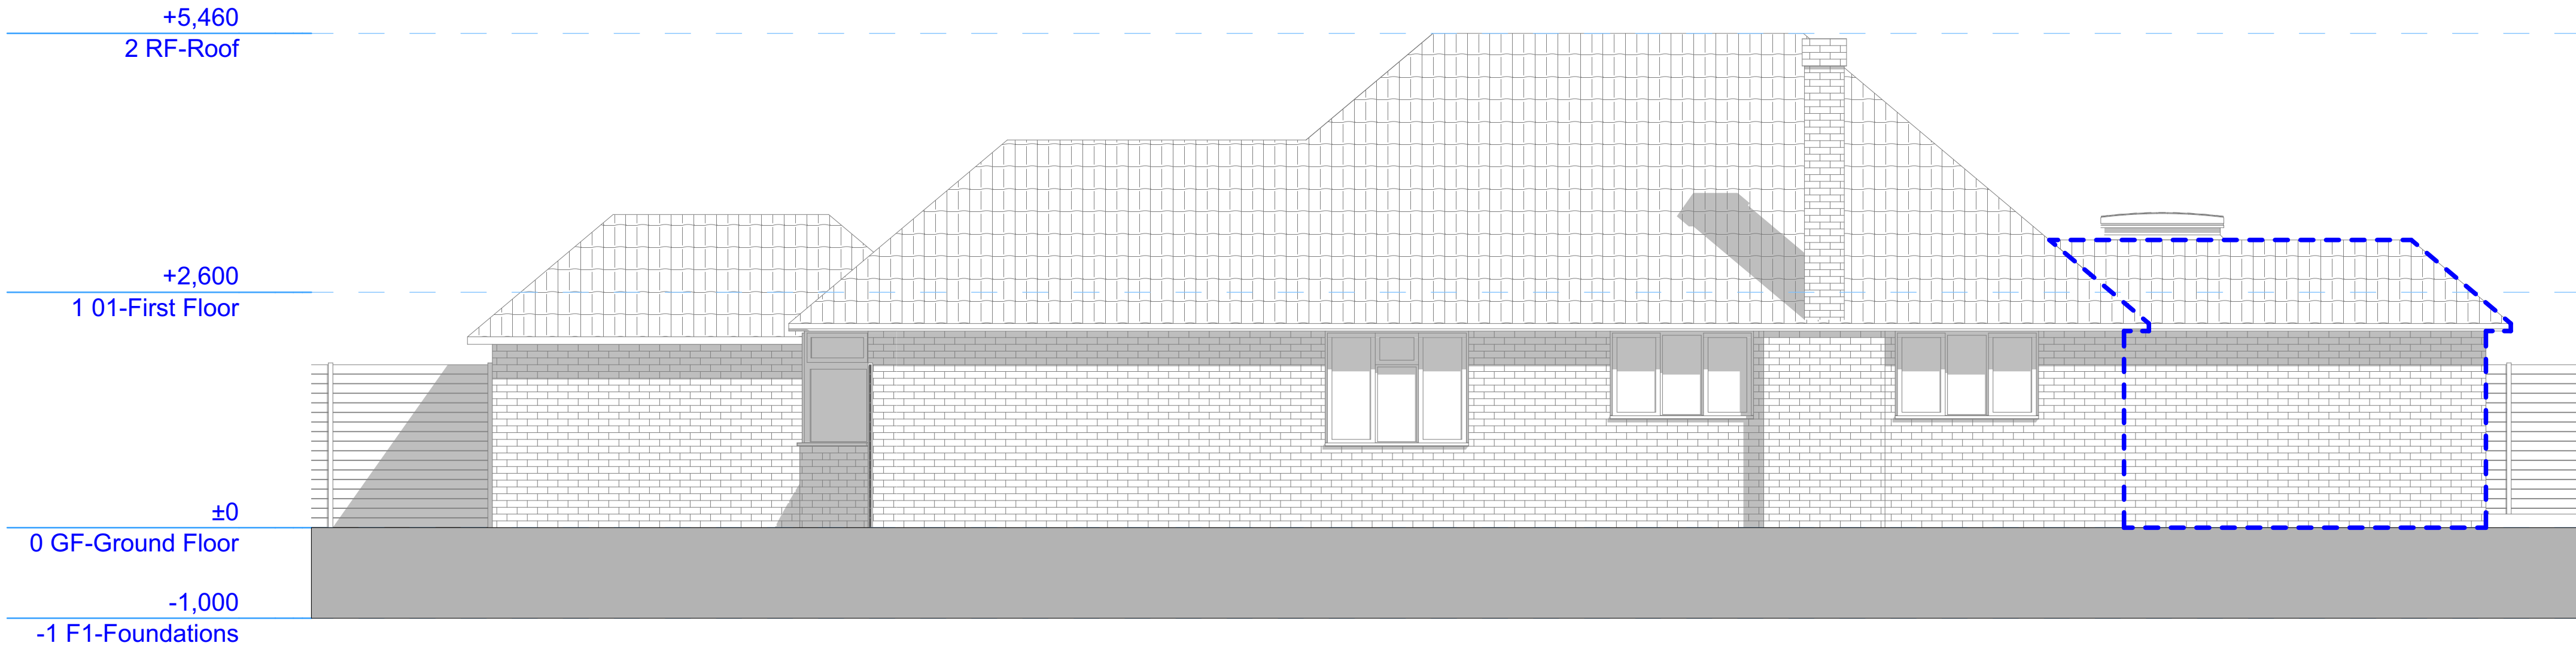

E-04
-



Proposed Side Elevation
1:50

© James Williamson Architecture

Notes
This document and its design content is copyright ©. It shall be read in conjunction with all other associated project information including models, specifications, schedules and related consultants documents. Do not scale from documents. All dimensions to be checked on site. Immediately report any discrepancies, errors or omissions on this document to the Originator, if in doubt ASK.

Key Plan

BOUNDARY LINES TO BE
CONFIRMED ON SITE

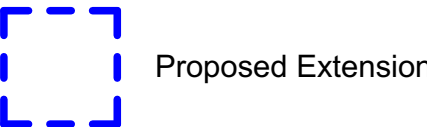 

Rev By Layout Comment Date



Courtenay Mews
North Road
Woking
Surrey
GU21 5HT
07738 409199
james@jameswilliamson.archi

Client's name
Mr. Frank Neafcey

Job title
15 Howletts Lane,
Ruislip
HA4 7RR

Drawing title
Proposed Elevations

Scale
1:50 @ A1 1:100 @ A3

Drawn JW Checked - Date 09/07/2022

Job No 22-005 Drawing No 413-100 Rev -

Status
PLANNING