



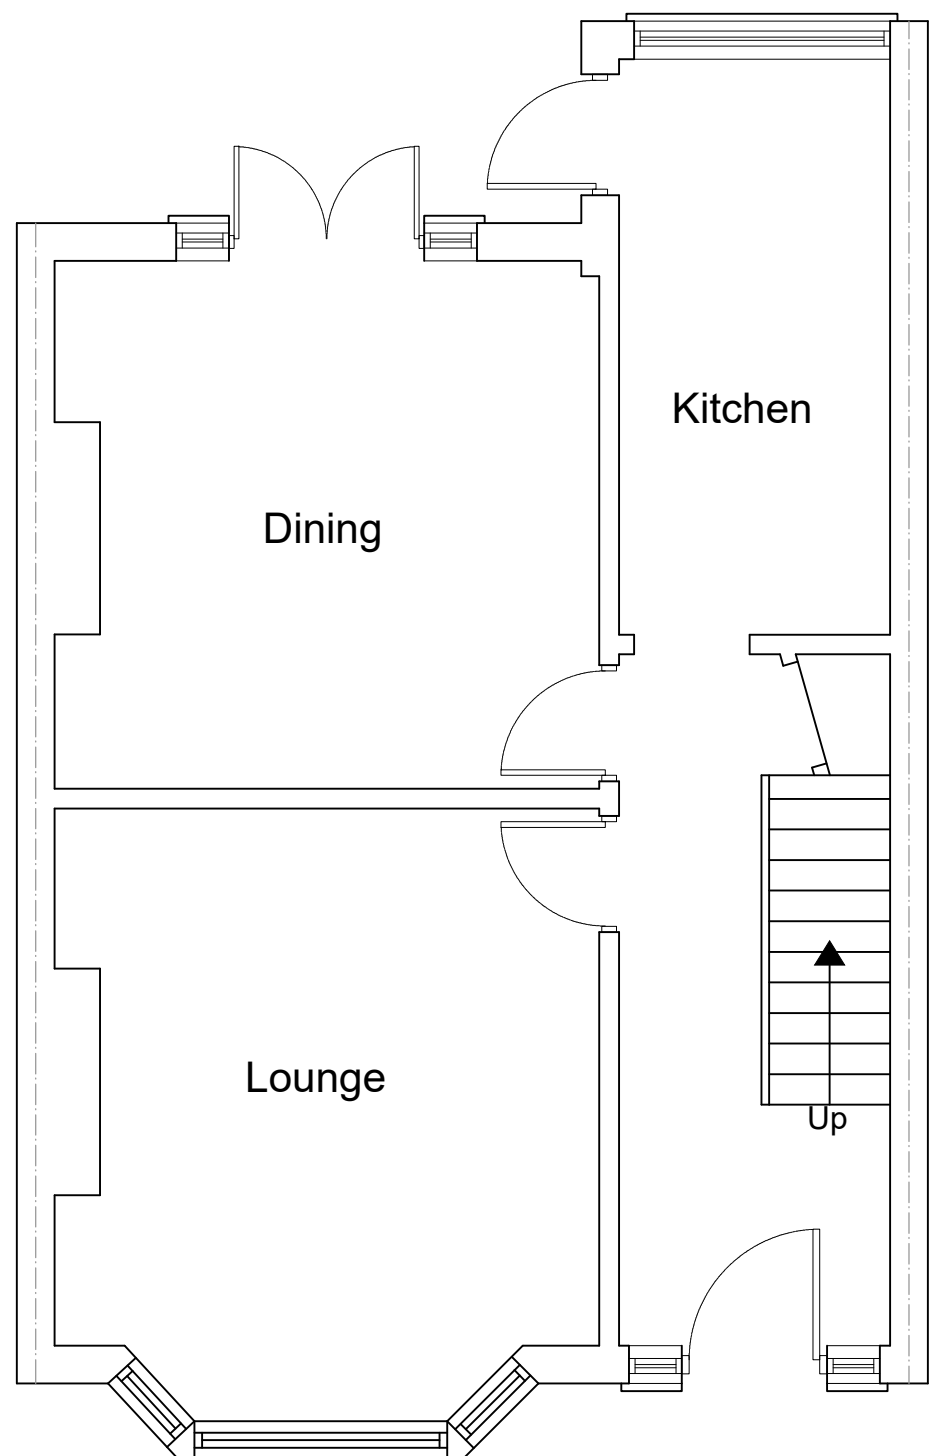

EXISTING GROUND FLOOR PLAN
SCALE 1:50

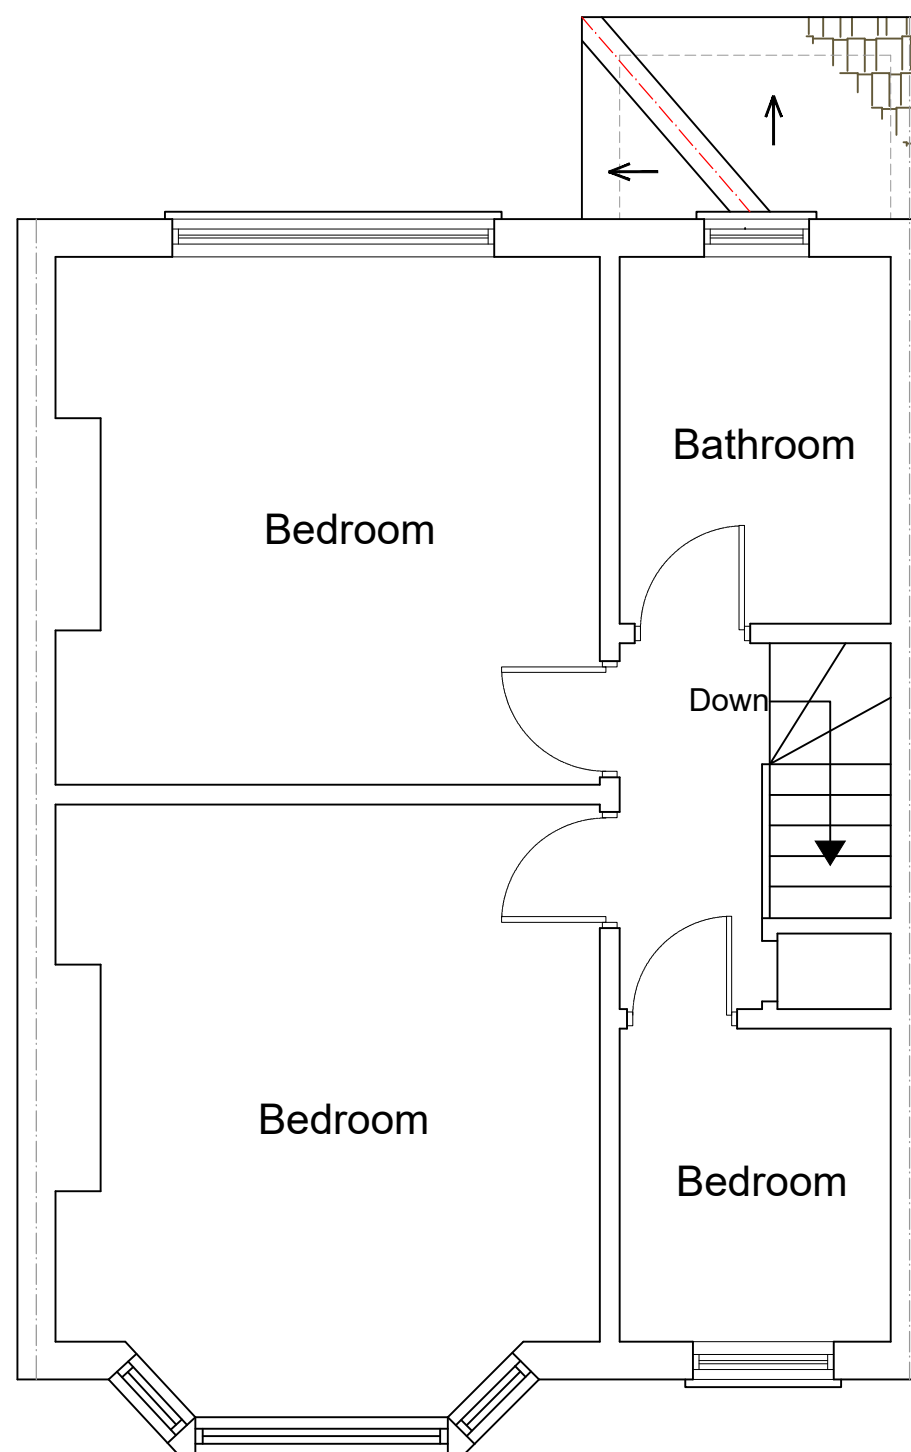

EXISTING FIRST FLOOR PLAN
SCALE 1:50



www.FastPlansUK.co.uk

Project: EXTENSION.


Address: 27 VICTORIA AVENUE UB10 9AH

Scale: 1:50 @ A3 Dwg. no: A01


Drawn by: O.B.S Date Drawn: 02-FEB-2022

For Drawings Tel: 020 3542 1777


E-mail: plans@FastPlansUK.co.uk

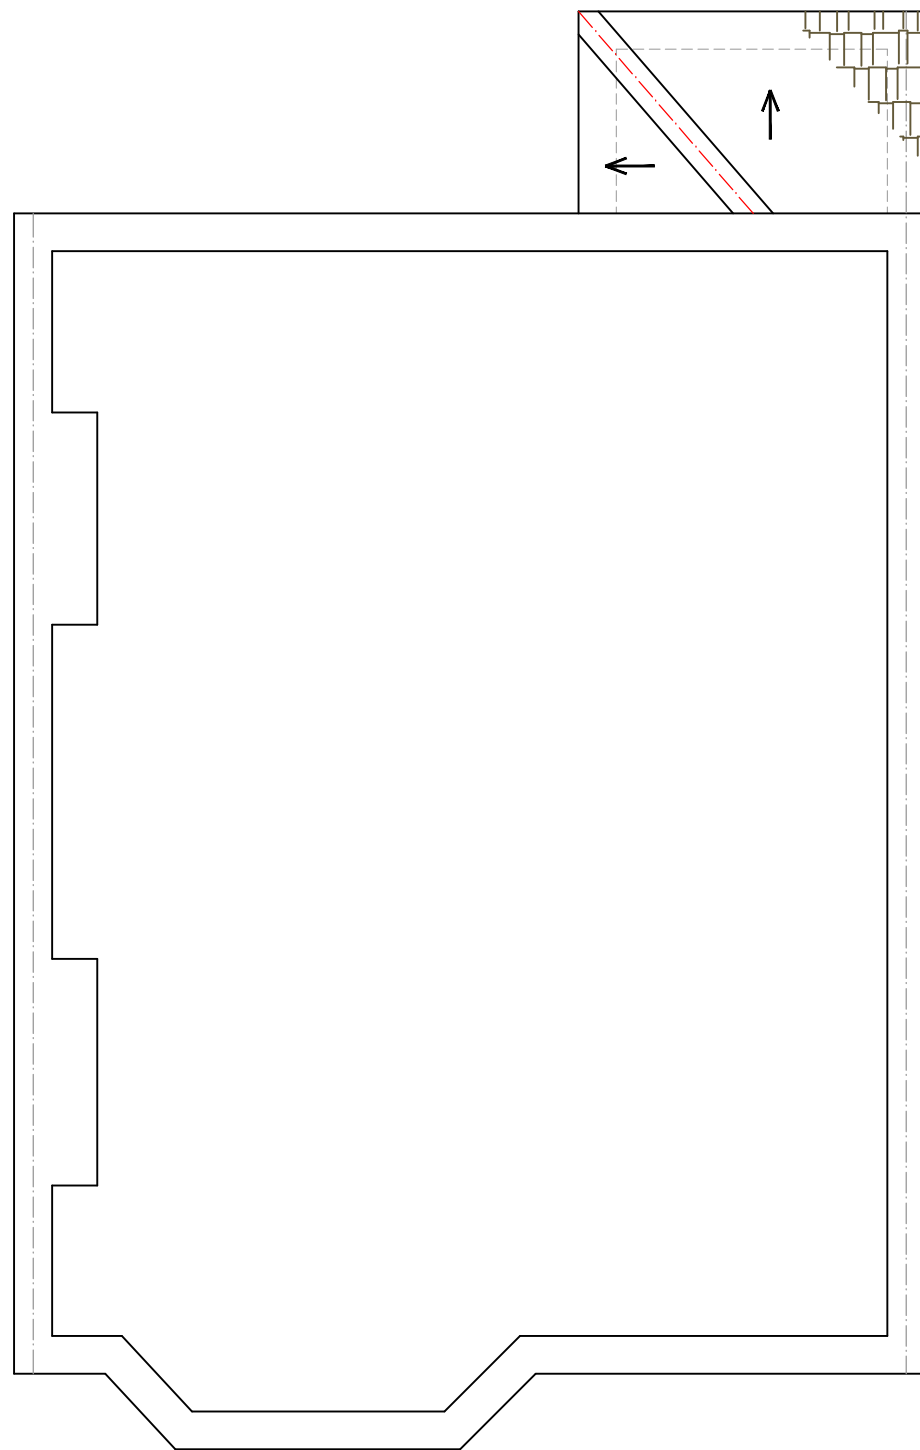

EXISTING LOFT PLAN
SCALE 1:50

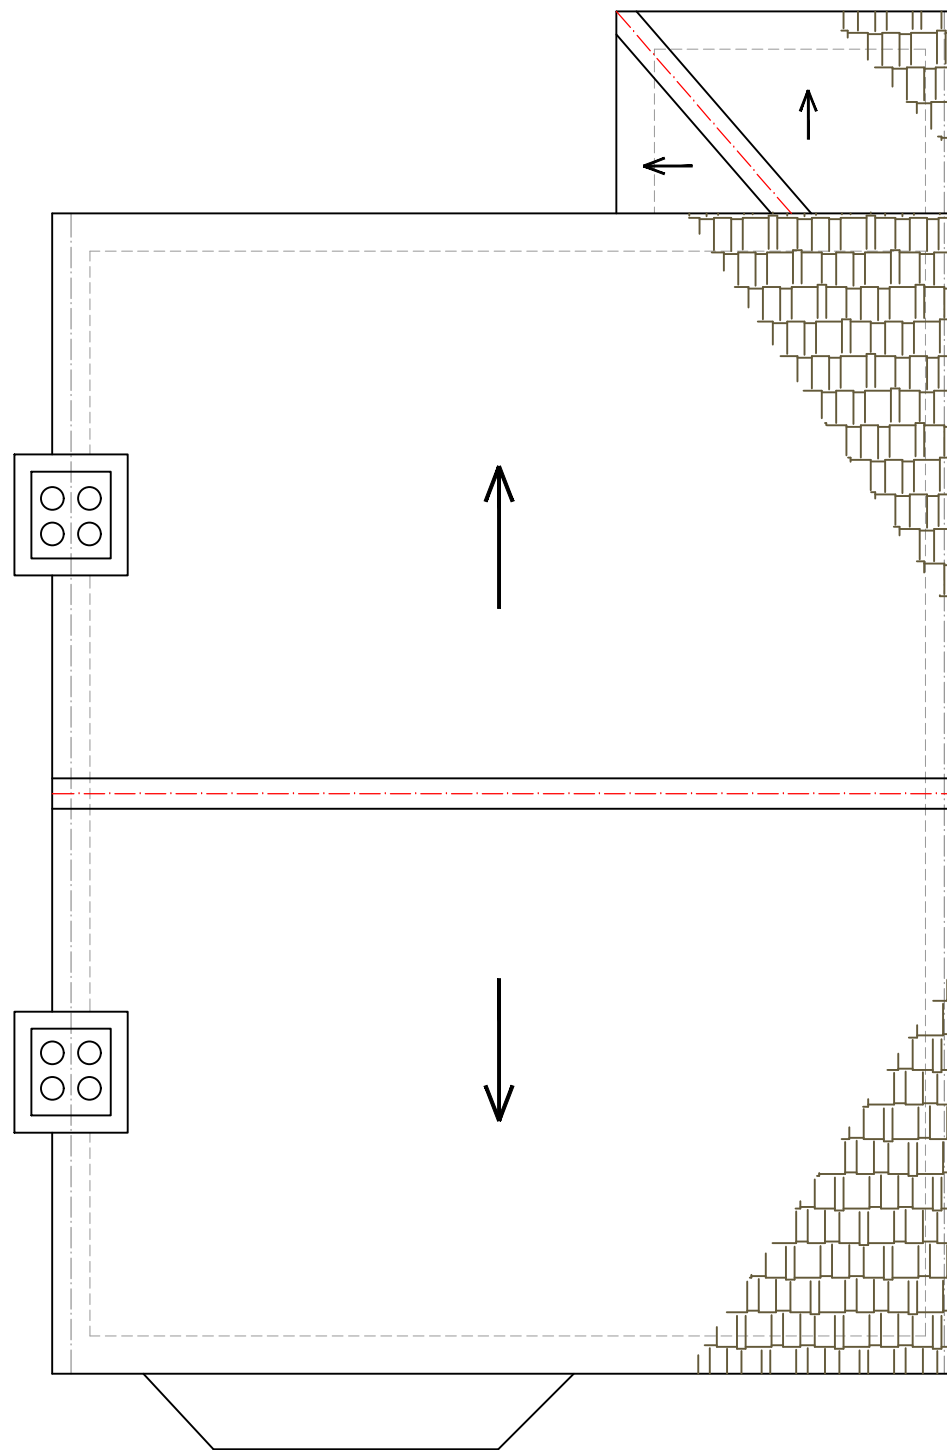

EXISTING ROOF PLAN
SCALE 1:50

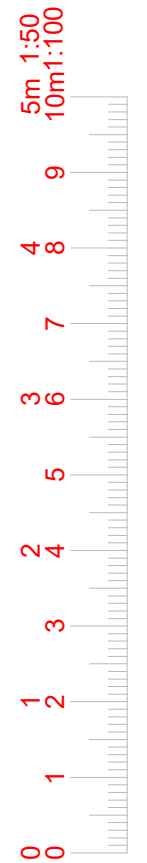

www.FastPlansUK.co.uk


Project: EXTENSION.

Address: 27 VICTORIA AVENUE UB10 9AH


Scale: 1:50 @ A3	Dwg. no: A02
Drawn by: O.B.S	Date Drawn: 02-FEB-2022

For Drawings Tel: 020 3542 1777


E-mail: plans@FastPlansUK.co.uk

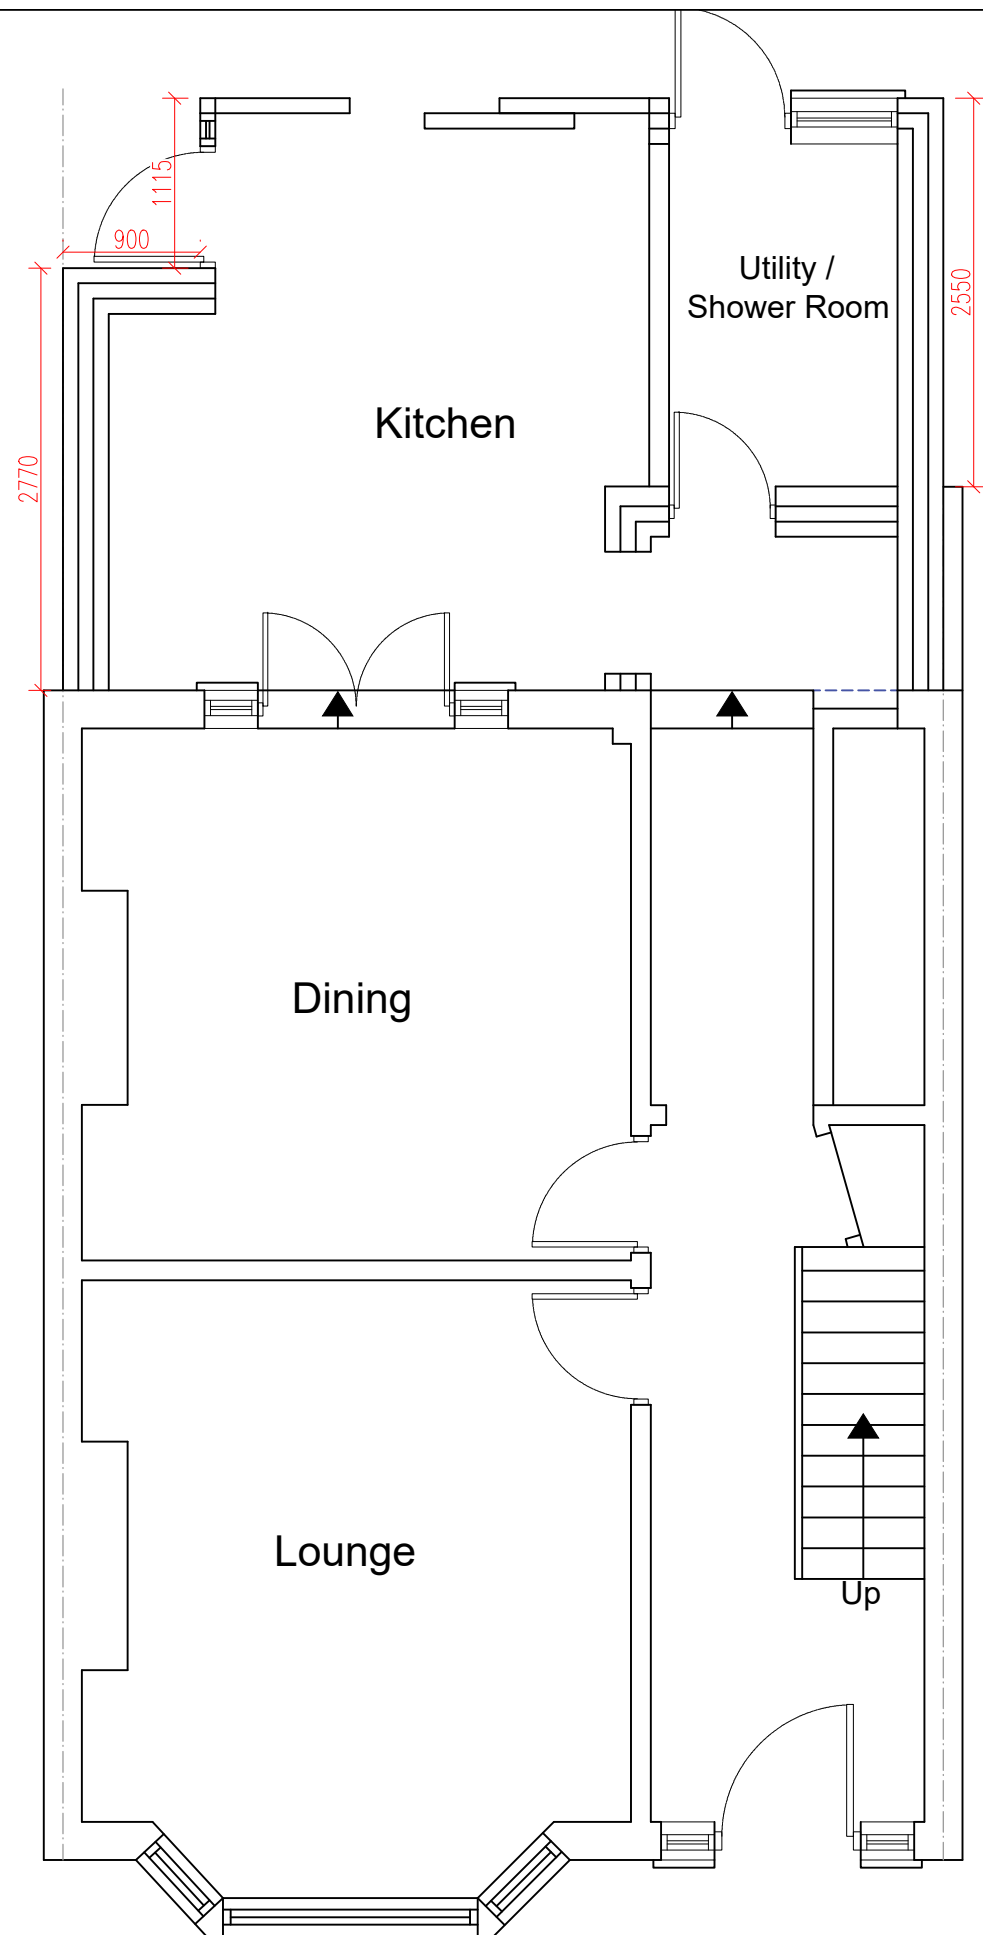

PROPOSED GROUND FLOOR PLAN
SCALE 1:50

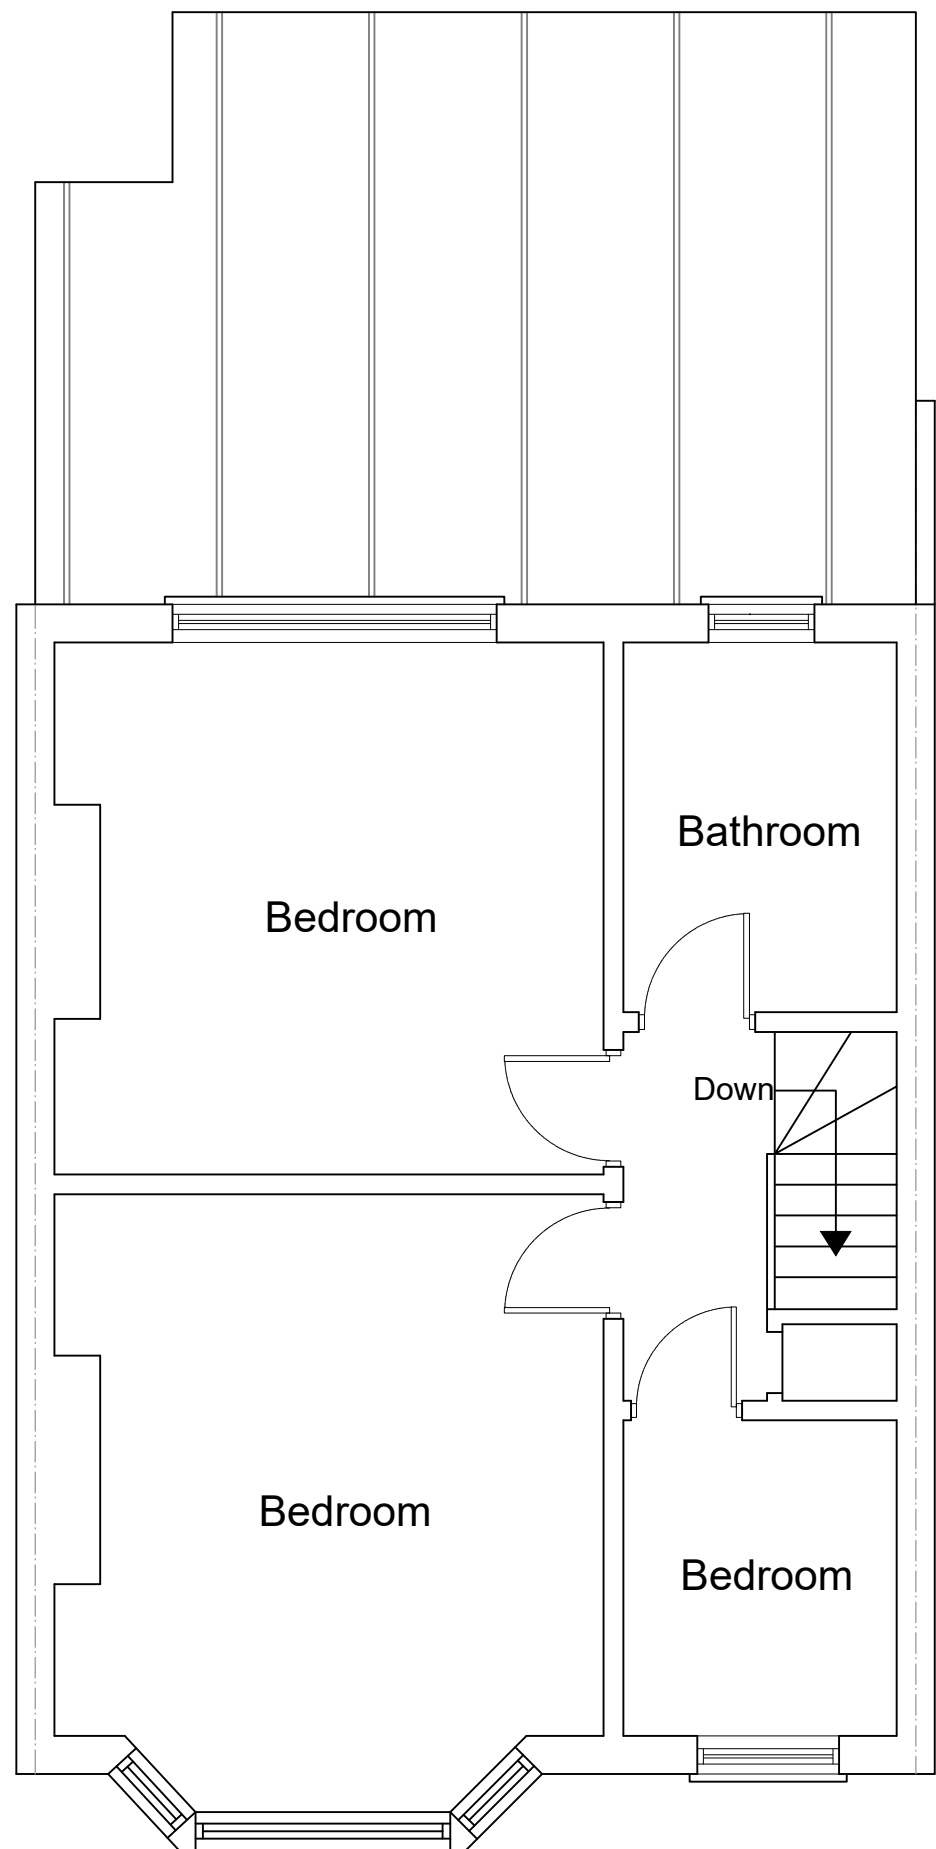

PROPOSED FIRST FLOOR PLAN
SCALE 1:50

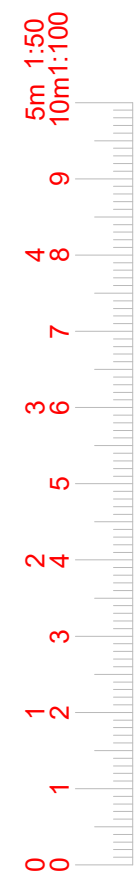

www.FastPlansUK.co.uk


Project:
EXTENSION.

Address:
27 VICTORIA AVENUE UB10 9AH


Scale: 1:50 @ A3	Dwg. no: A03
Drawn by: O.B.S	Date Drawn: 02-FEB-2022

For Drawings Tel: 020 3542 1777


E-mail: plans@FastPlansUK.co.uk

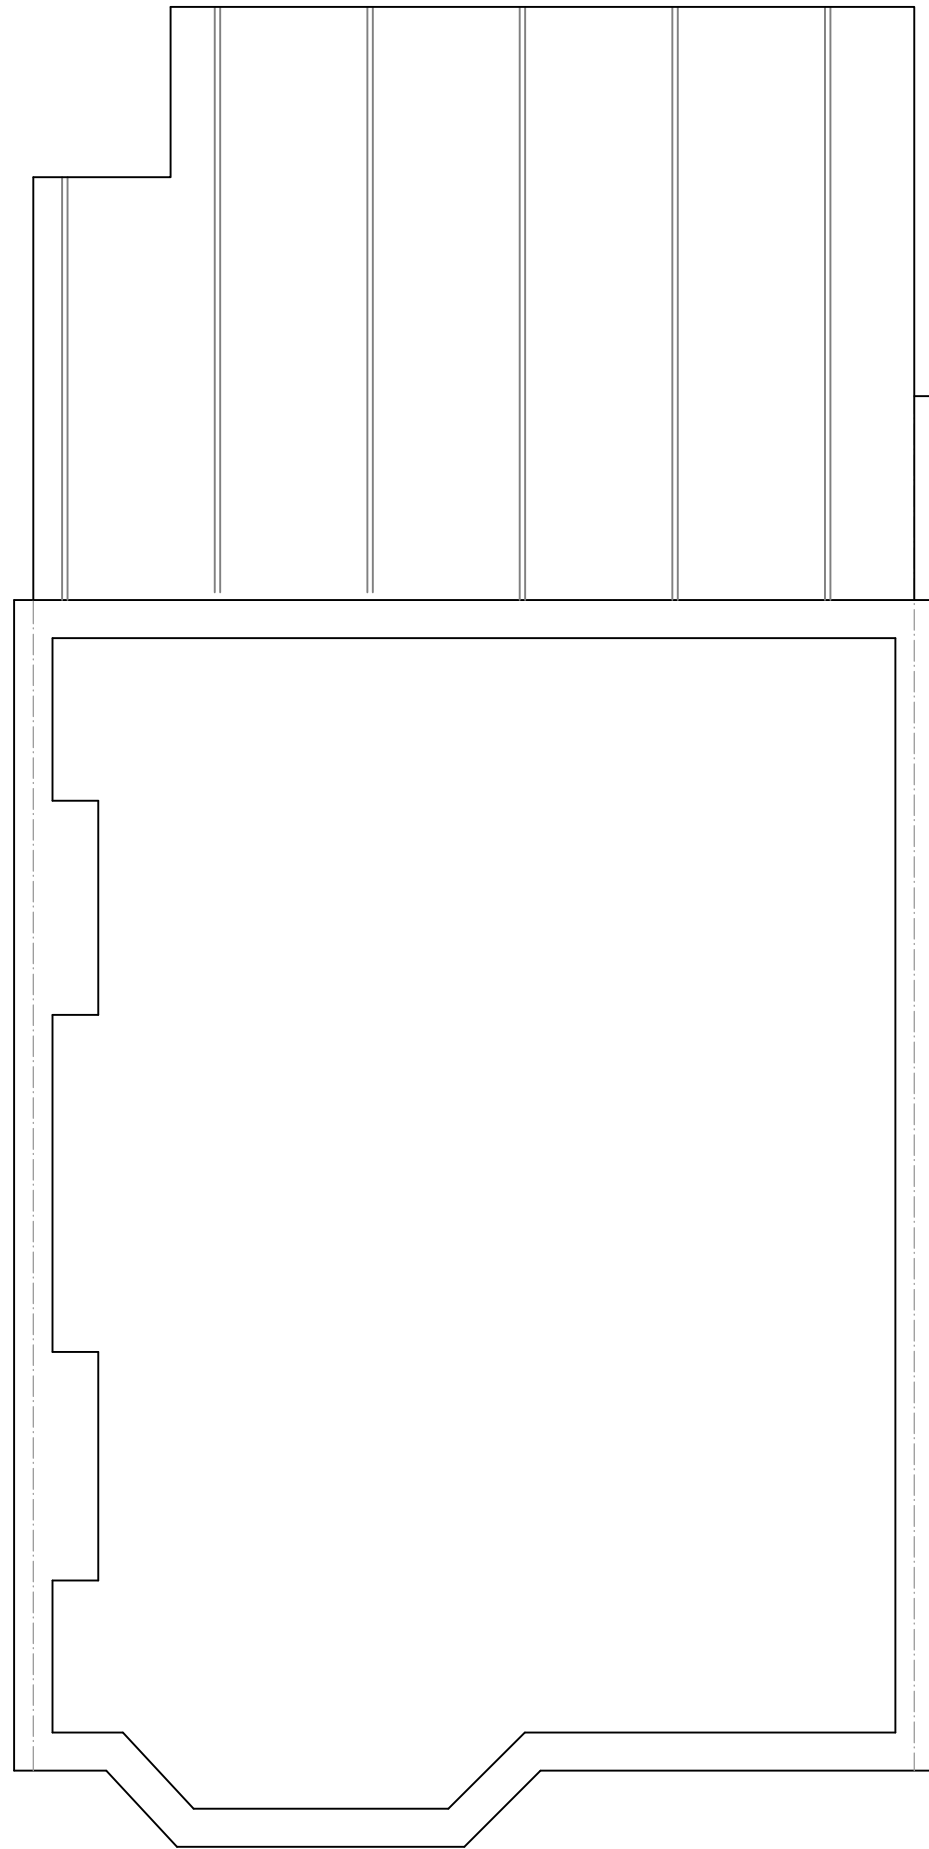

PROPOSED LOFT PLAN
SCALE 1:50

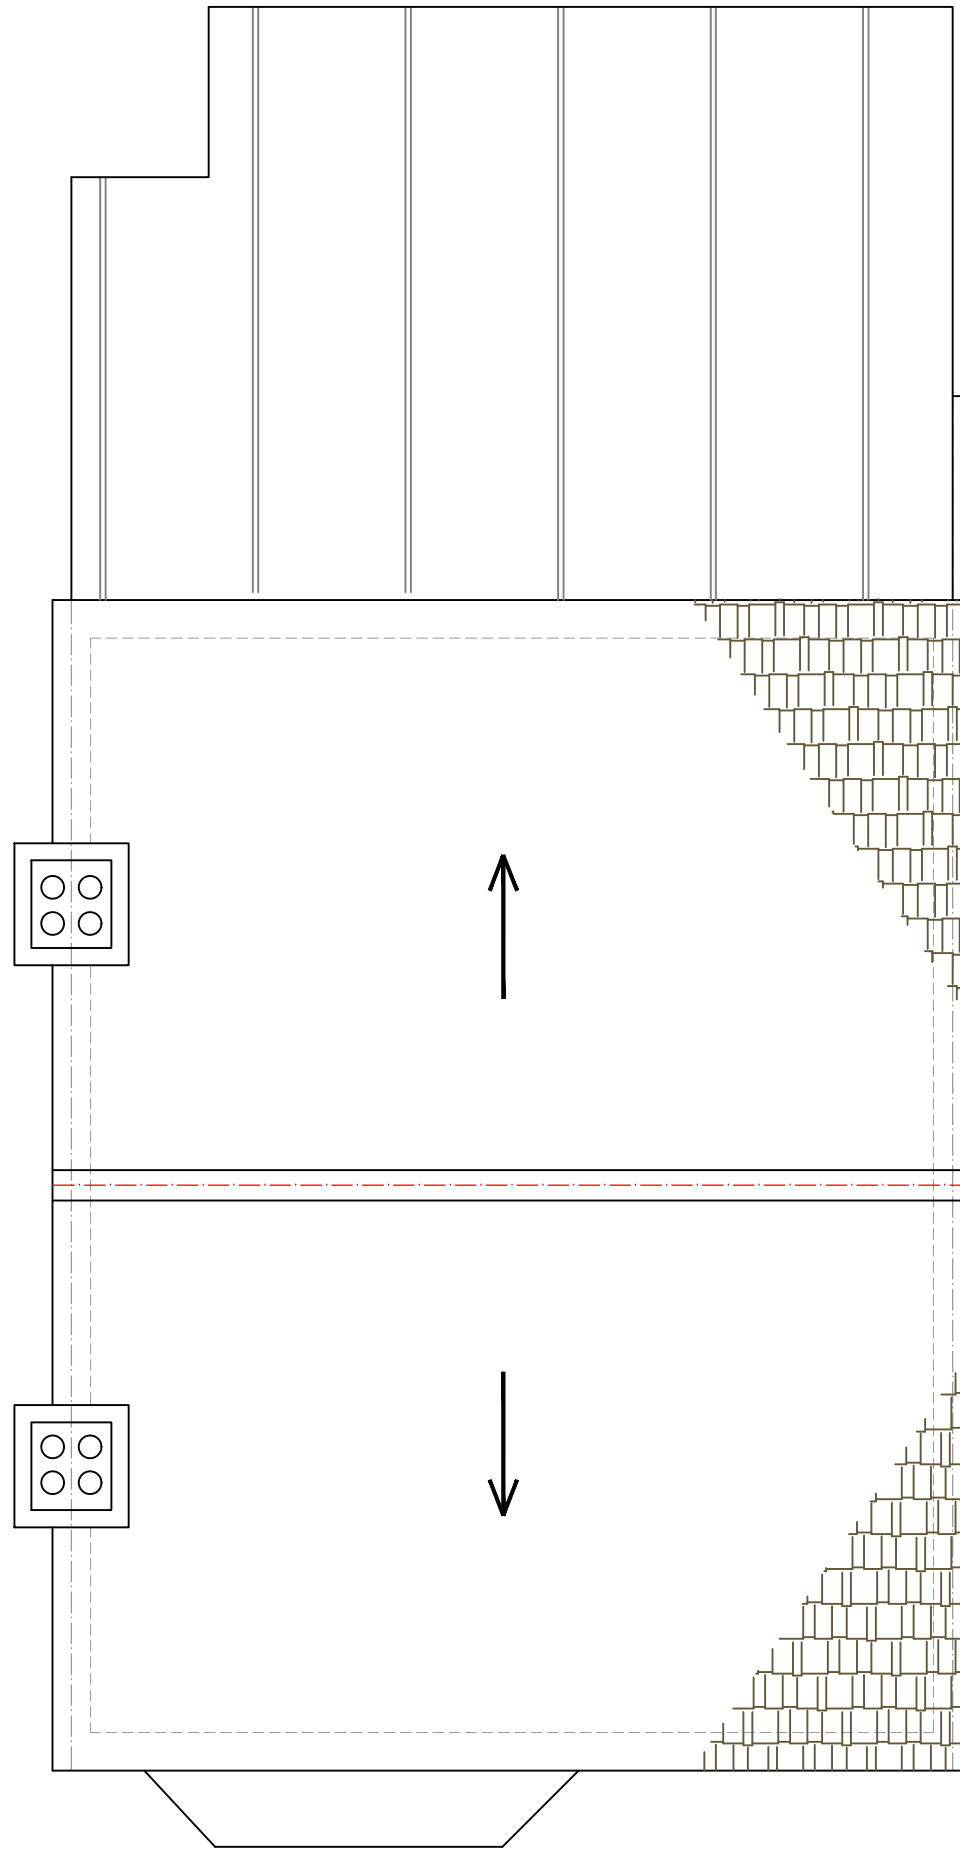

PROPOSED ROOF PLAN
SCALE 1:50

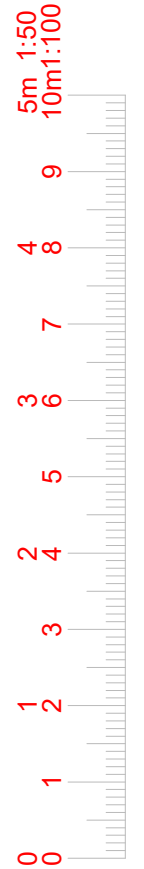

www.FastPlansUK.co.uk

Project:
EXTENSION.


Address:
27 VICTORIA AVENUE UB10 9AH

Scale: 1:50 @ A3 Dwg. no: A04

Drawn by: O.B.S Date Drawn: 02-FEB-2022

For Drawings Tel: 020 3542 1777

E-mail: plans@FastPlansUK.co.uk

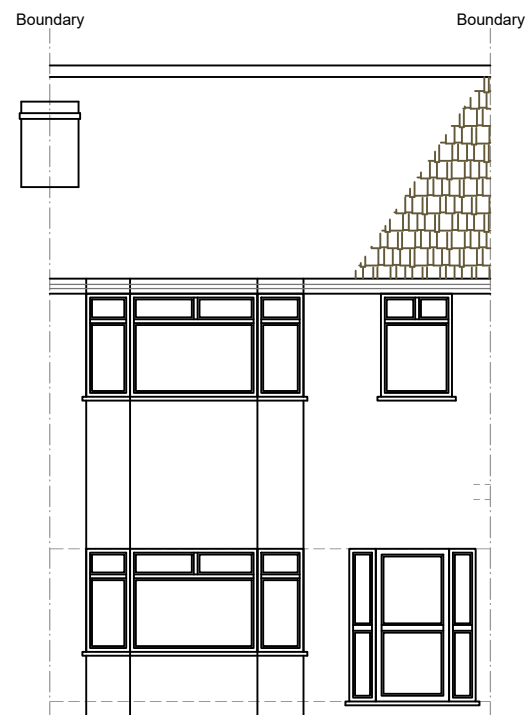


EXISTING FRONT ELEVATION
SCALE 1:100




EXISTING REAR ELEVATION
SCALE 1:100



EXISTING ELEVATION SIDE A
SCALE 1:100

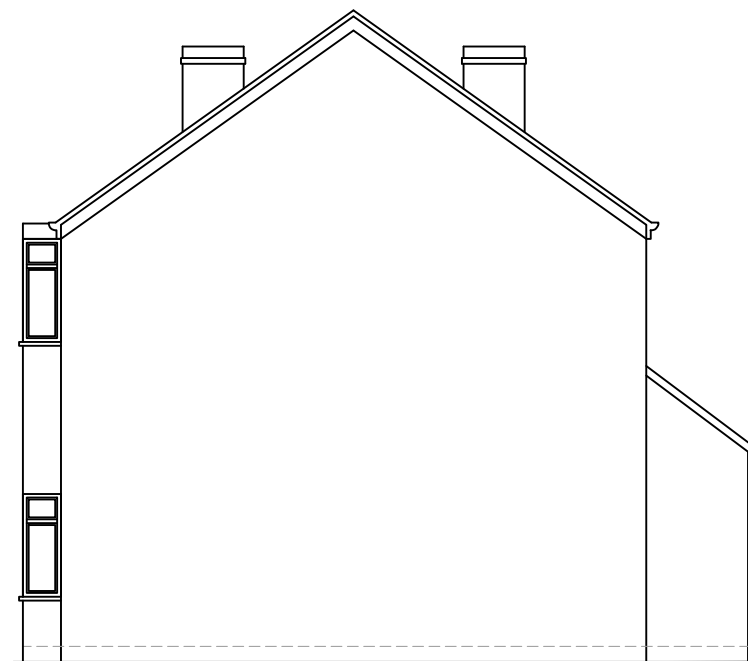

EXISTING ELEVATION SIDE B
SCALE 1:100

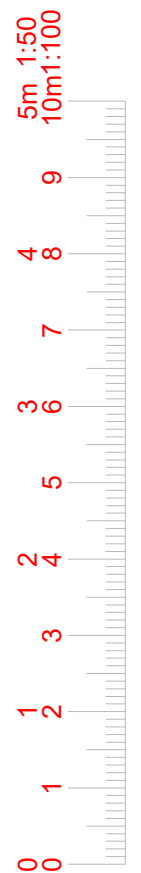

www.FastPlansUK.co.uk

Project:
EXTENSION.


Address:
27 VICTORIA AVENUE UB10 9AH

Scale: 1:100 @ A3 Dwg. no: A05


Drawn by: O.B.S Date Drawn: 02-FEB-2022

For Drawings Tel: 020 3542 1777


E-mail: plans@FastPlansUK.co.uk

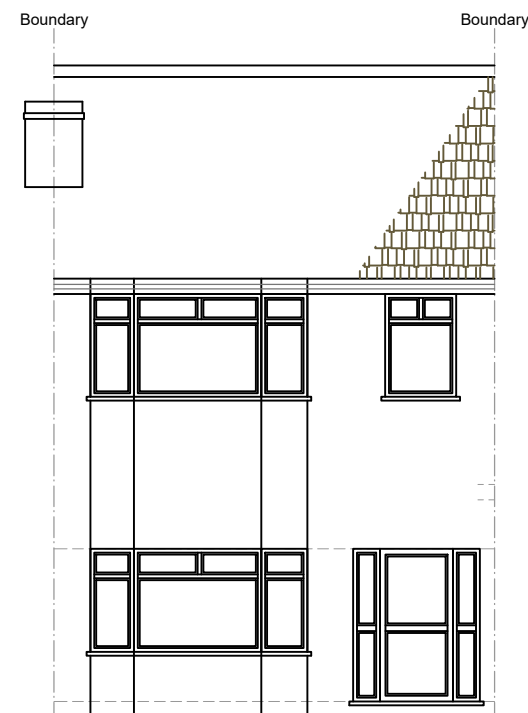


PROPOSED FRONT ELEVATION
SCALE 1:100

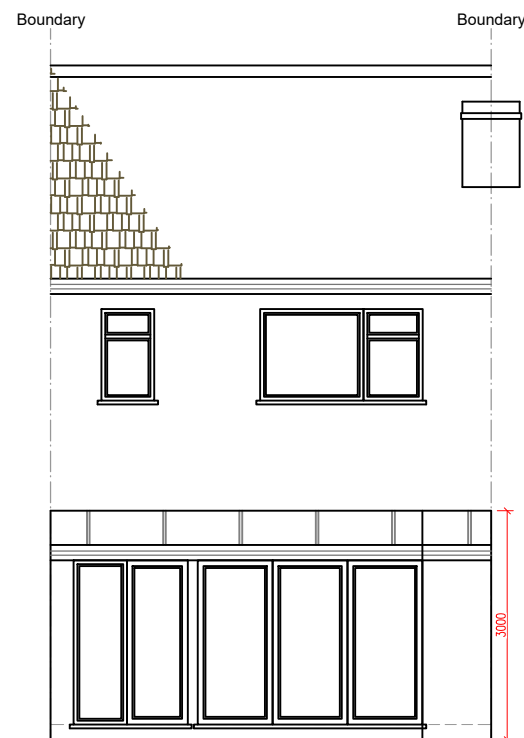


PROPOSED REAR ELEVATION
SCALE 1:100

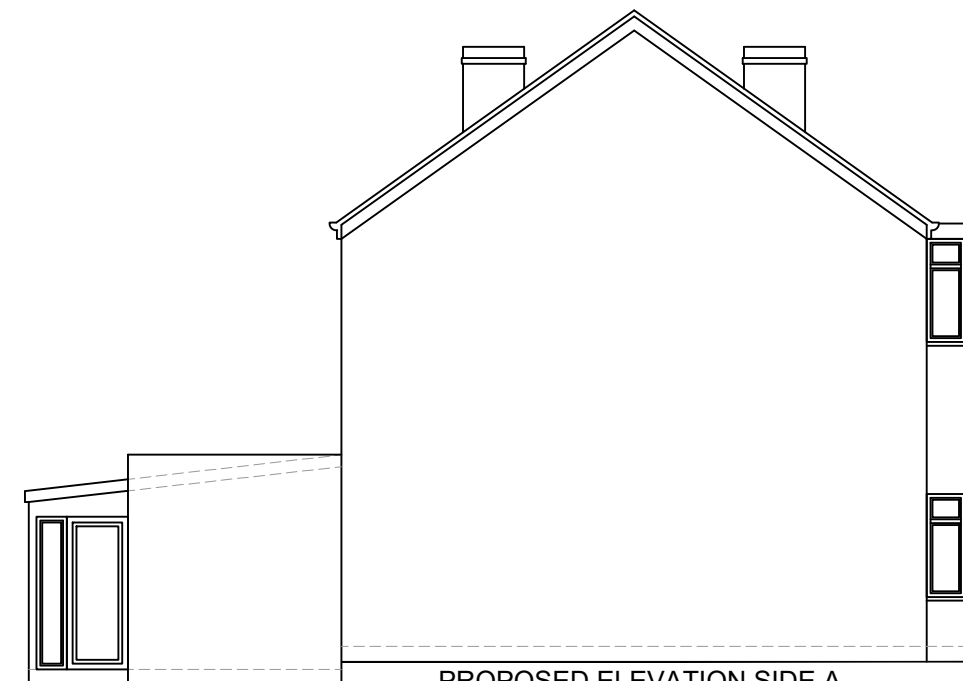

PROPOSED ELEVATION SIDE A
SCALE 1:100

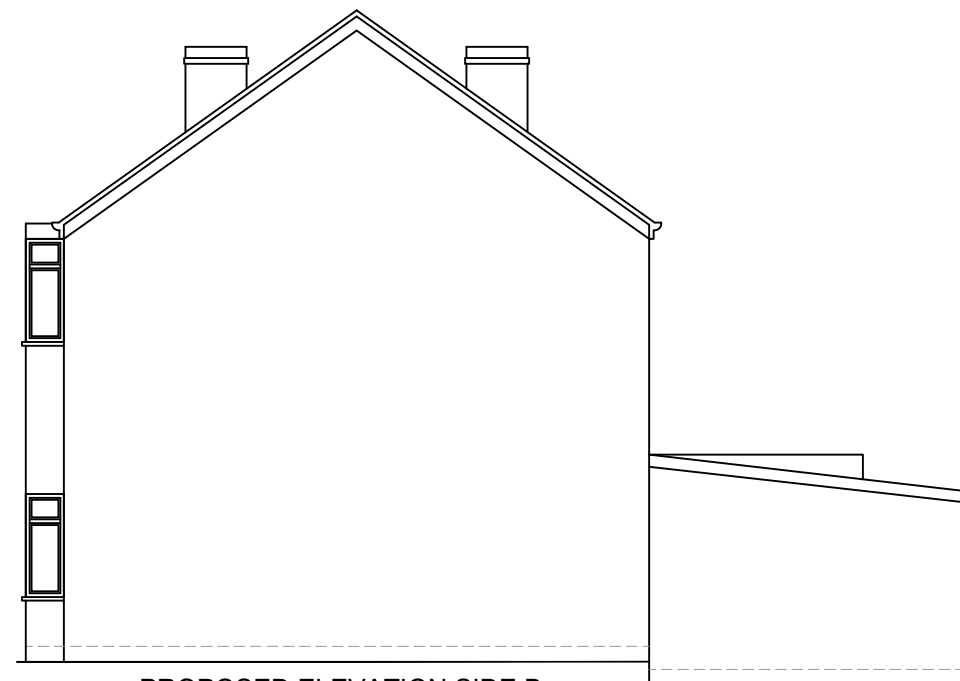

PROPOSED ELEVATION SIDE B
SCALE 1:100

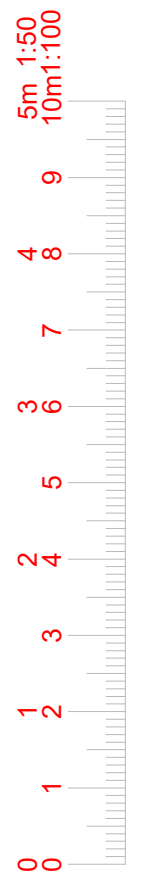

www.FastPlansUK.co.uk


Project:
EXTENSION.

Address:
27 VICTORIA AVENUE UB10 9AH

Scale: 1:100 @ A3	Dwg. no: A06
Drawn by: O.B.S	Date Drawn: 02-FEB-2022

For Drawings Tel: 020 3542 1777

E-mail: plans@FastPlansUK.co.uk

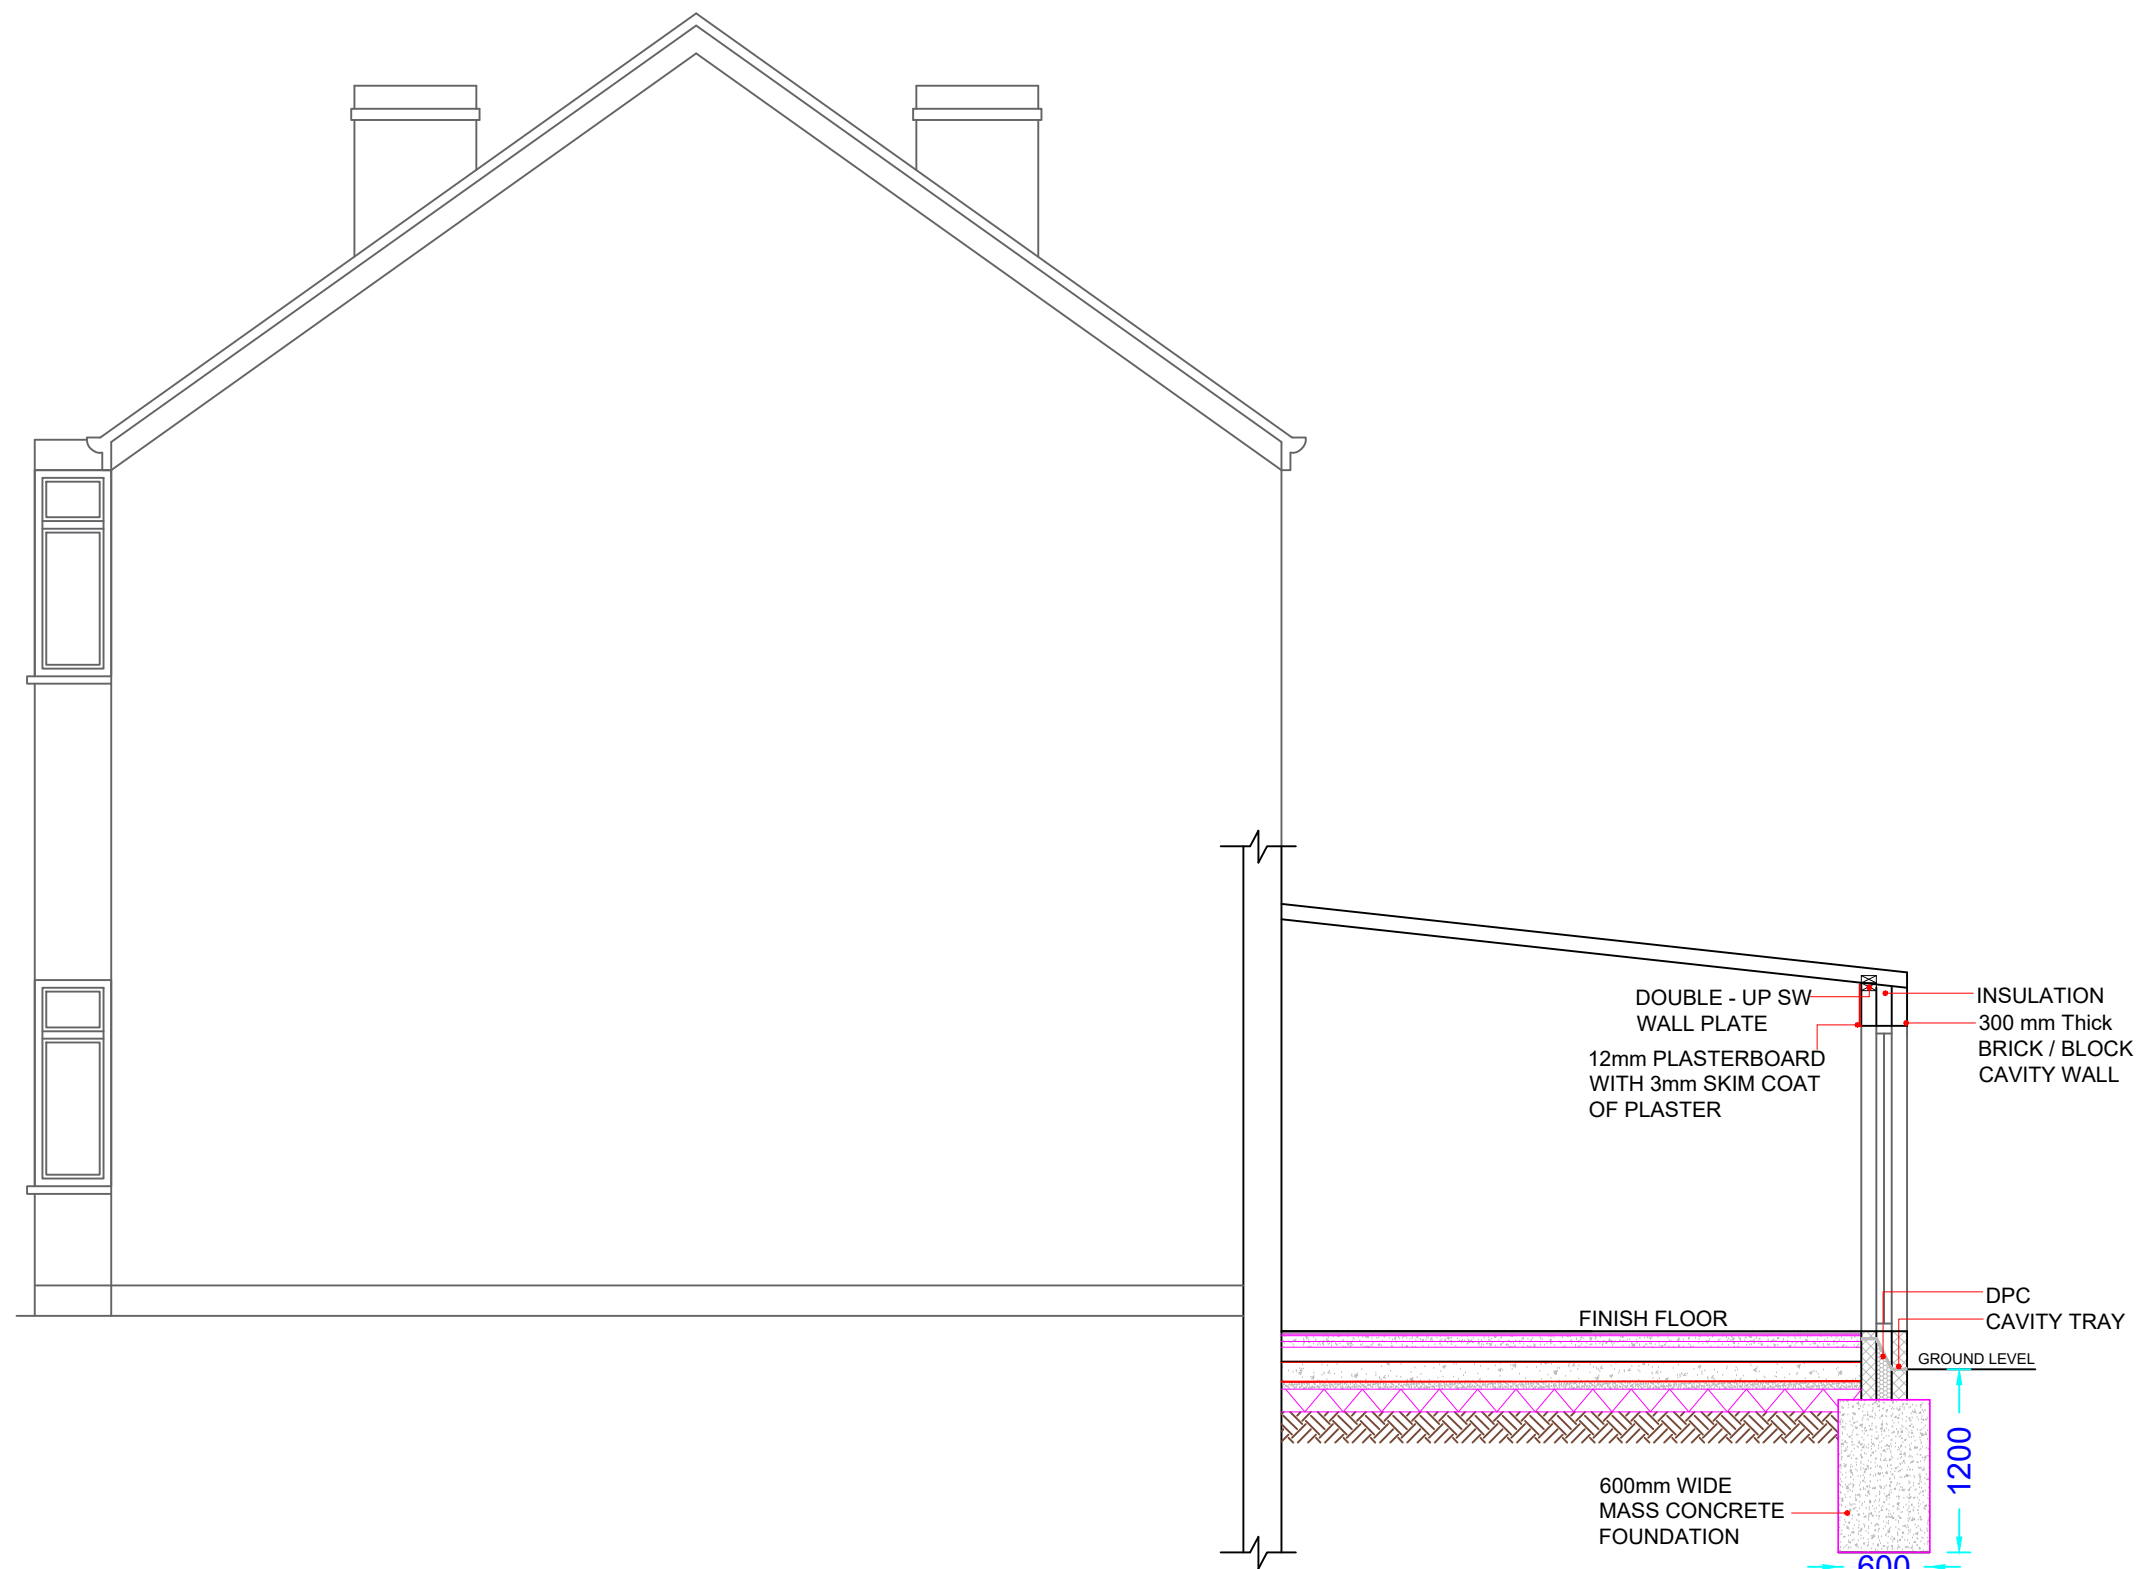

PROPOSED SECTION AA
SCALE 1:50



www.FastPlansUK.co.uk

Project:
EXTENSION.

Address:
27 VICTORIA AVENUE UB10 9AH

Scale: 1:50 @ A3	Dwg. no: A07
Drawn by: O.B.S	Date Drawn: 02-FEB-2022

For Drawings Tel: 020 3542 1777


E-mail: plans@FastPlansUK.co.uk



BLOCK PLAN
SCALE 1:500



LOCATION PLAN
SCALE 1:1250

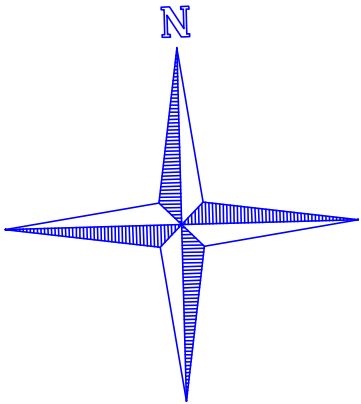

	
www.FastPlansUK.co.uk	
Project:	EXTENSION.
Address:	27 VICTORIA AVENUE UB10 9AH
Scale:	Dwg. no:
1:500 @ A3	A08
Drawn by:	Date Drawn:
O.B.S	02-FEB-2022
For Drawings Tel: 020 3542 1777	
E-mail: plans@FastPlansUK.co.uk	