




NOTES
Dimensions are not to be scaled from this drawing.

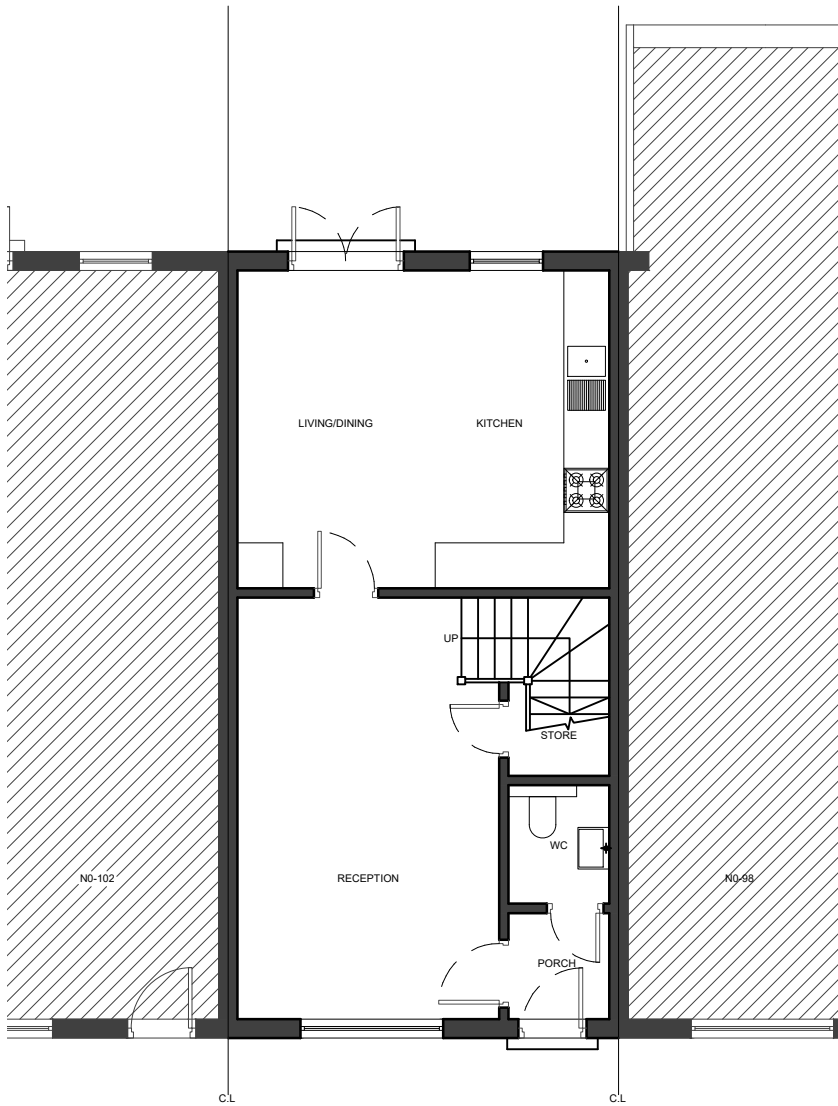


01 - GROUND FLOOR PLAN

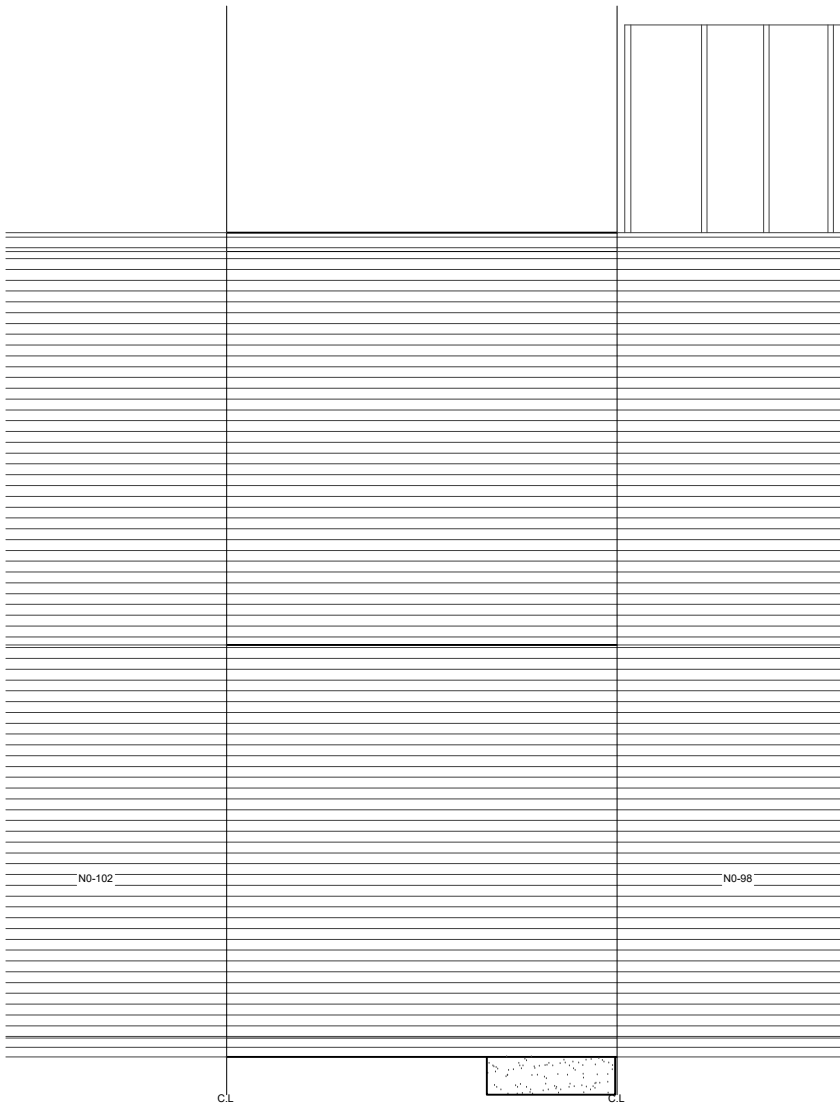


02 - ROOF PLAN

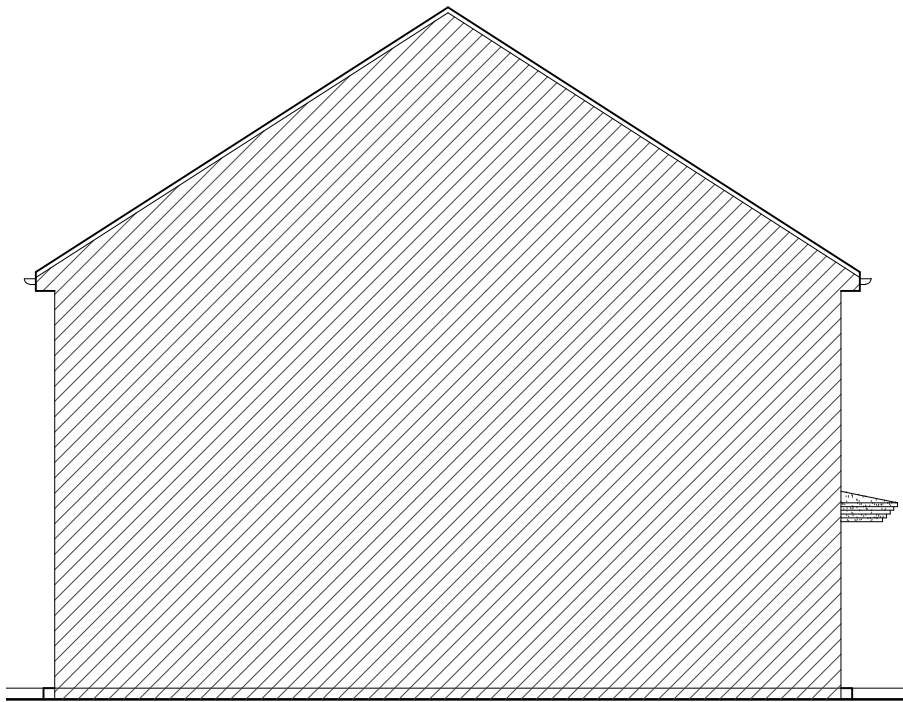


05 - SIDE ELEVATION

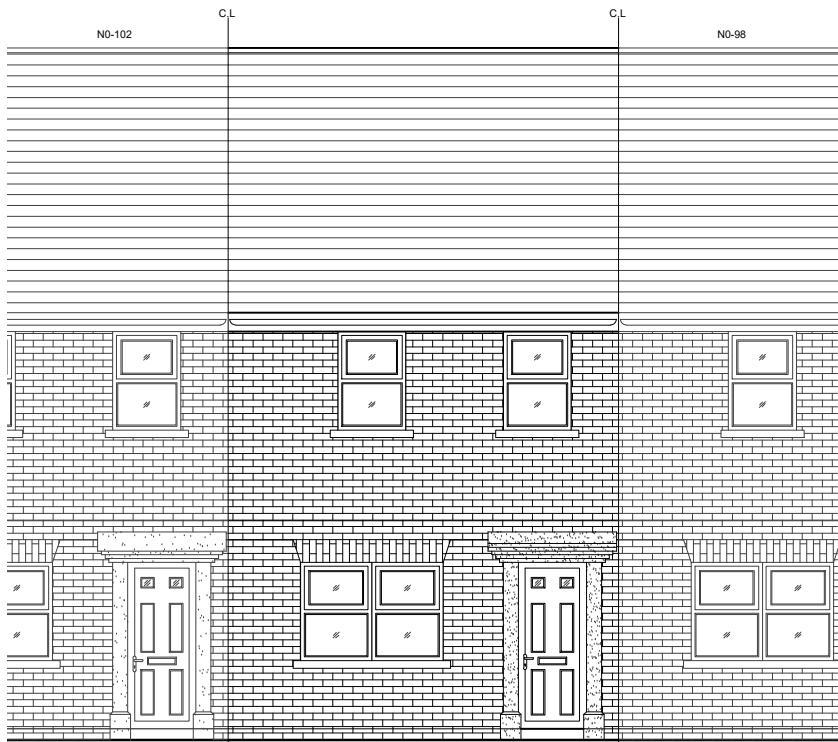

03 - FRONT ELEVATION

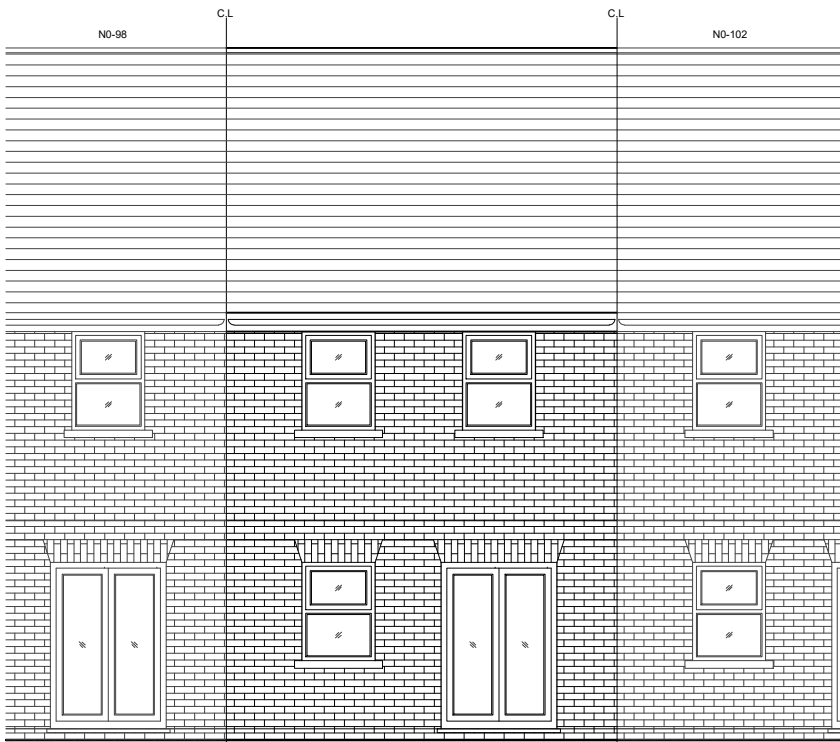

04 - REAR ELEVATION

 

REVISIONS			
NO.	DESCRIPTION	DATE	BY

DESIGN ENDEAVOURS LTD
M: 07869580774, 07883602259
E: design.endeavour@gmail.com

Project	100 AUTUMN WAY WEST DRAYTON LONDON , UB7 9GE		
Title	EXISTING PLANS & ELEVATIONS		

Scale 1:100@A3	Drawn MZ	Approved	Date JULY-22
Job No. DE-983/22	Drawing No. PL-100AW-02	Rev. -	