


GROUND FLOOR

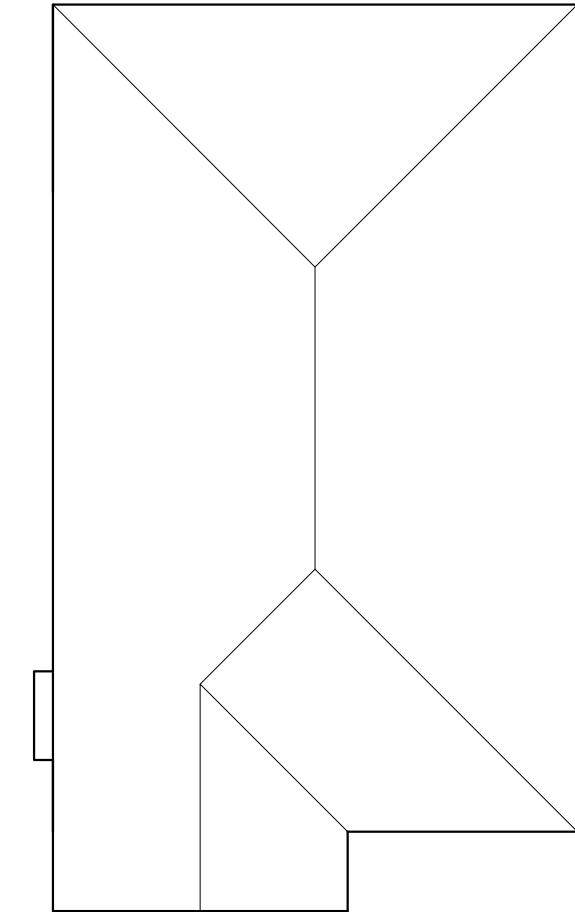

ROOF PLAN

53 Hoylake Crescent,
Ickenham, Uxbridge UB10 8JF

Scale Bar 1:100 @ A3 Metres

0	1	2	3	4	5	6	7	8	9	10
---	---	---	---	---	---	---	---	---	---	----



THE GILLETT MACLEOD PARTNERSHIP
Chartered Architects & Town Planning Consultants
1 High Road Old Eastcote Pinner Middlesex HA5 2EW tel. 0208 868 1333

Drg. No. 22/3518/4
Scale 1:100@A3
Date 01/07/22
Drawn by SB

REVISION
C
drawer