




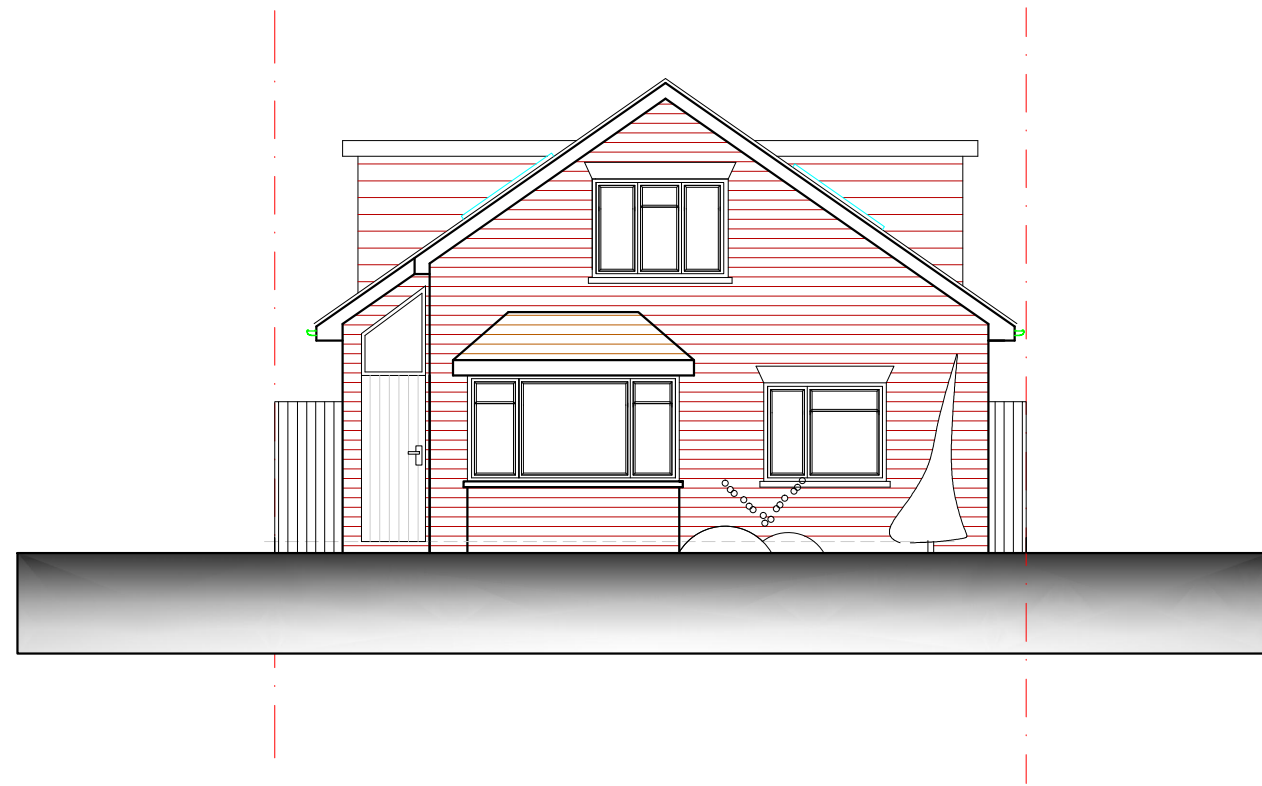


EAST ELEVATION

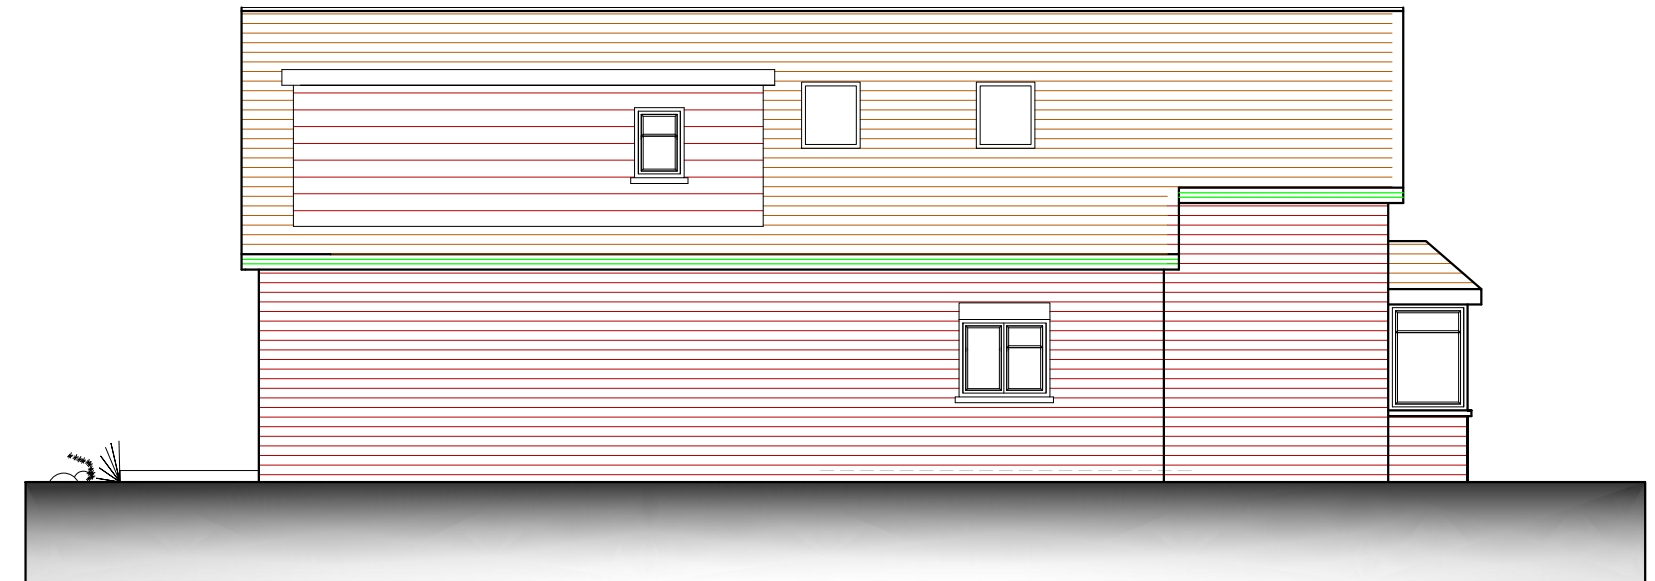

SOUTH ELEVATION

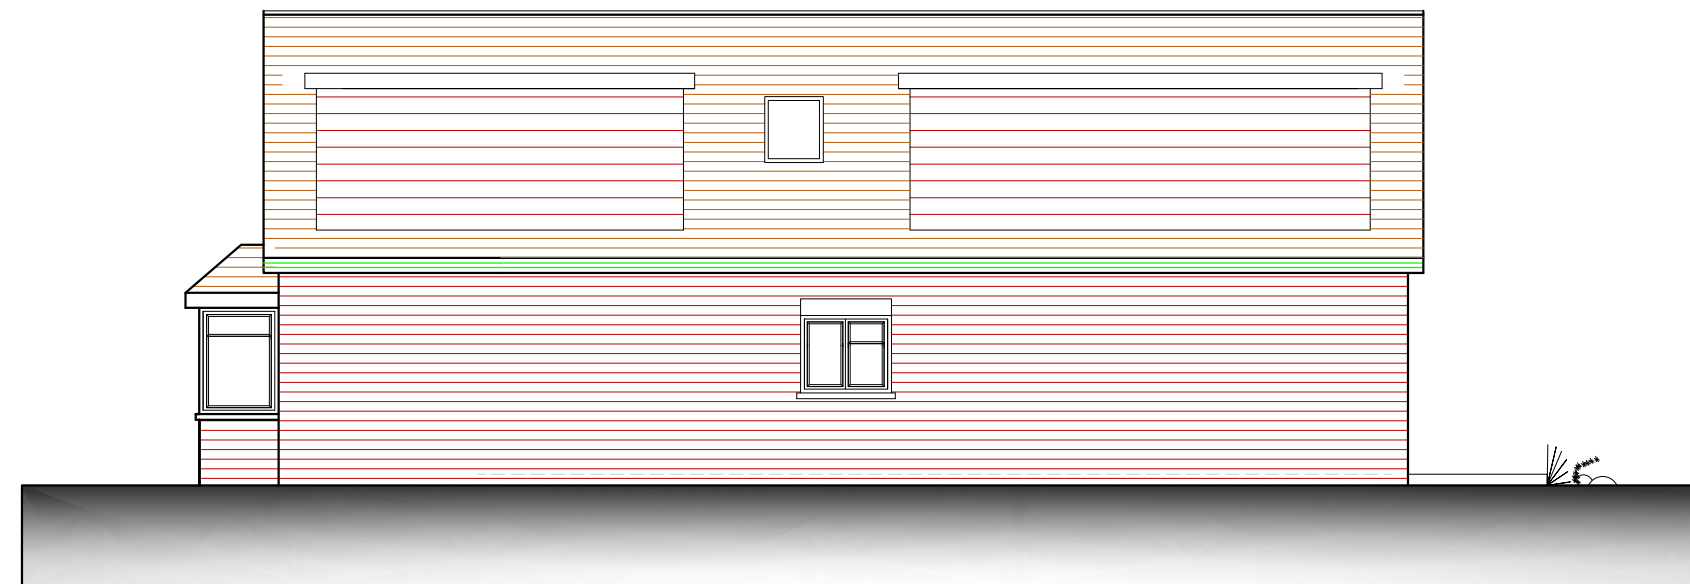


NORTH ELEVATION

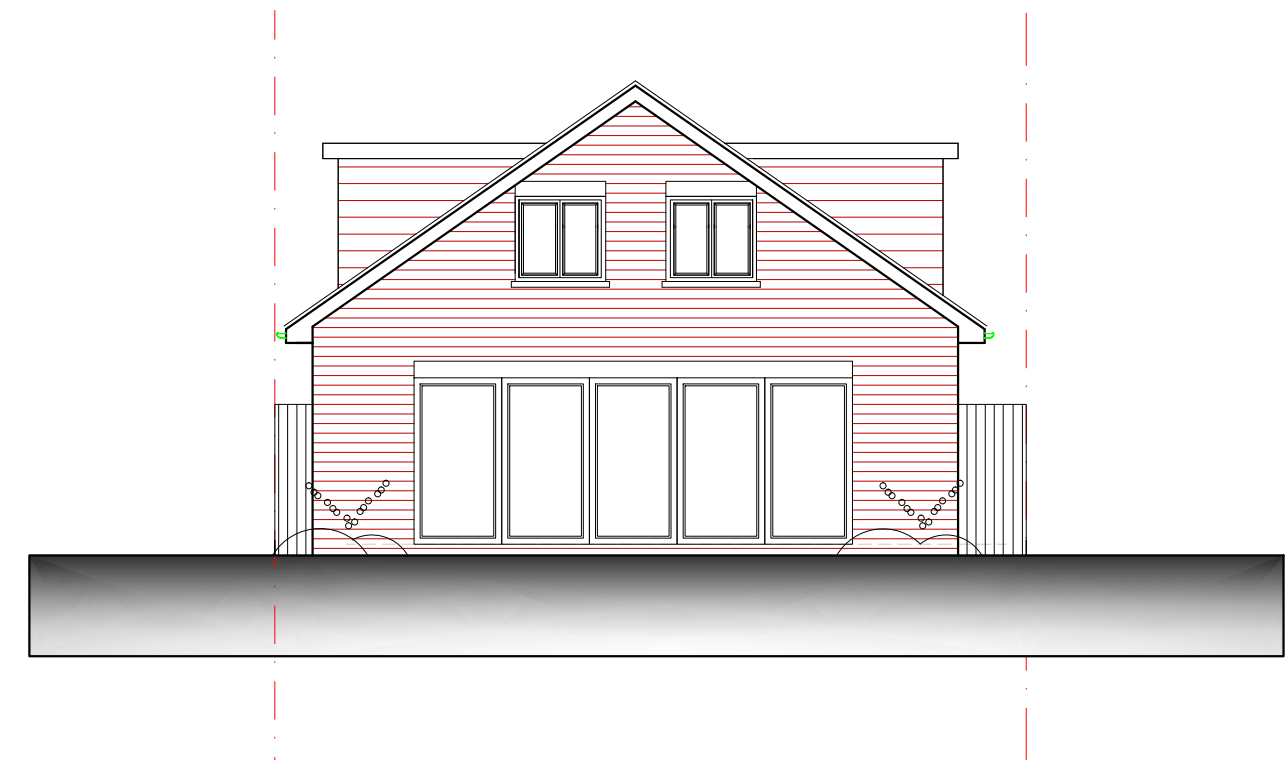

WEST ELEVATION

PROPOSED ELEVATIONS

*53 Hoylake Crescent,
Ickenham, Uxbridge UB10 8JF*

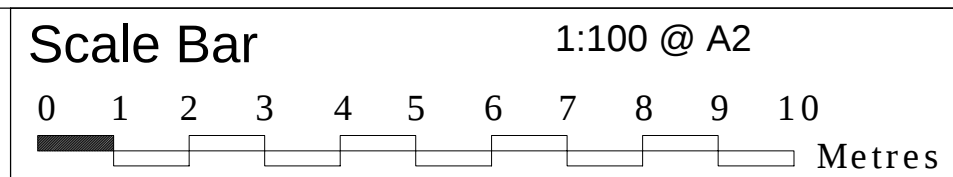

THE GILLETT MACLEOD PARTNERSHIP
Chartered Architects & Town Planning Consultants
1 High Road Old Eastcote Pinner Middlesex HA5 2EW tel. 0208 868 1333

Drg. No. 22/3518/7
Scale 1:100
Date 01/07/22
Drawn by SB

REVISION

1	
---	--