




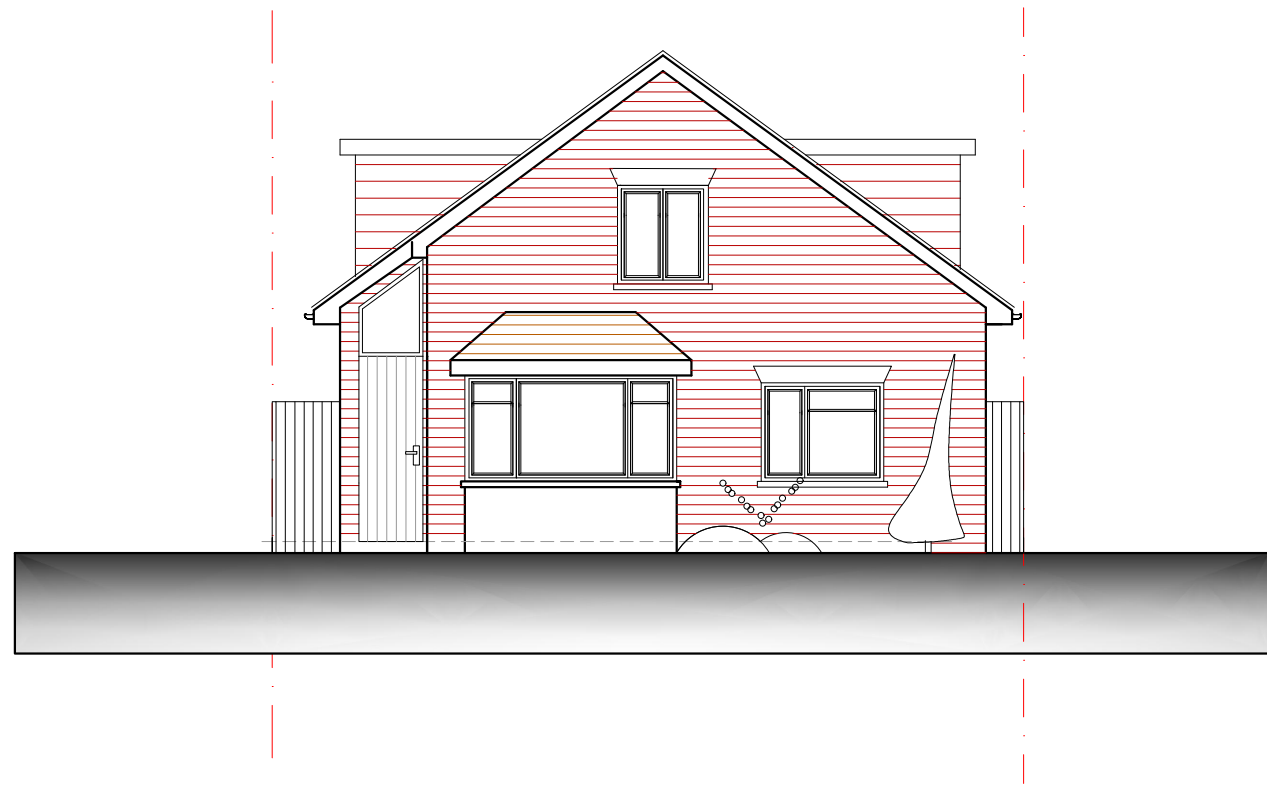


EAST ELEVATION

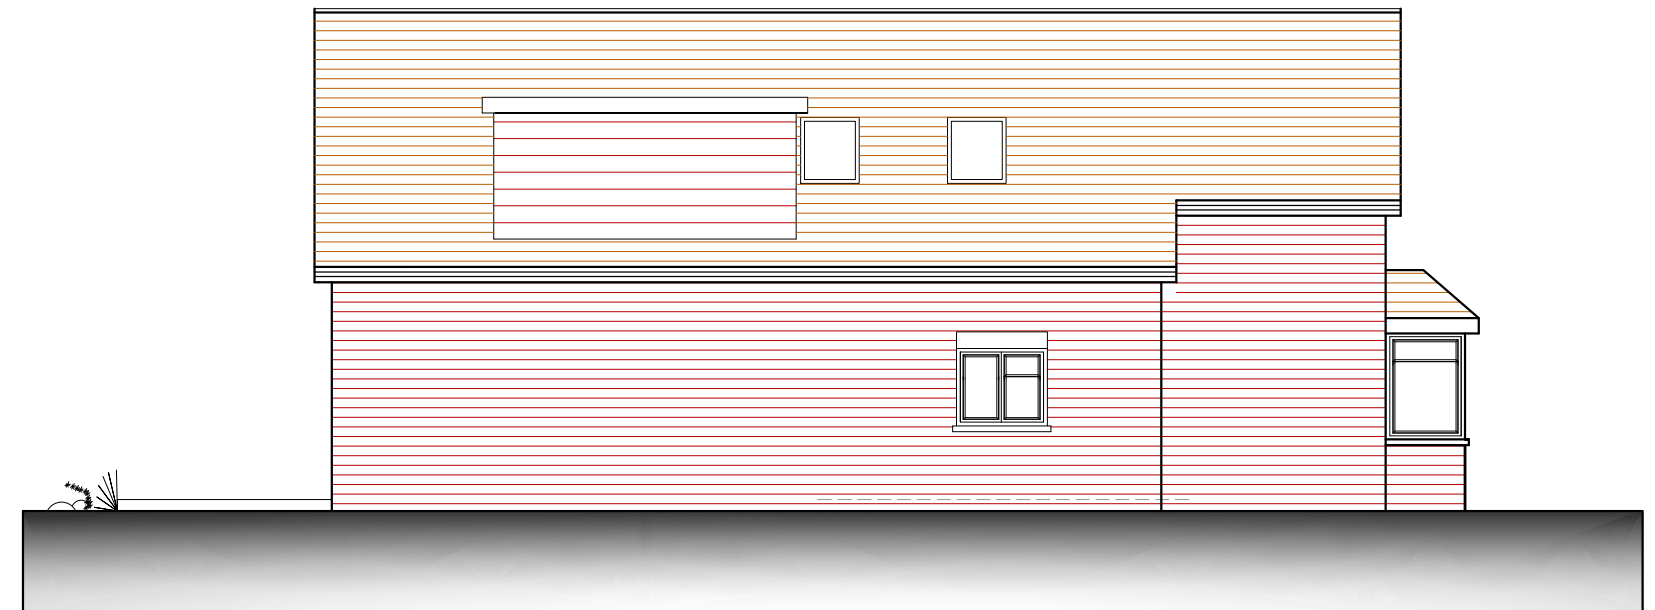

SOUTH ELEVATION

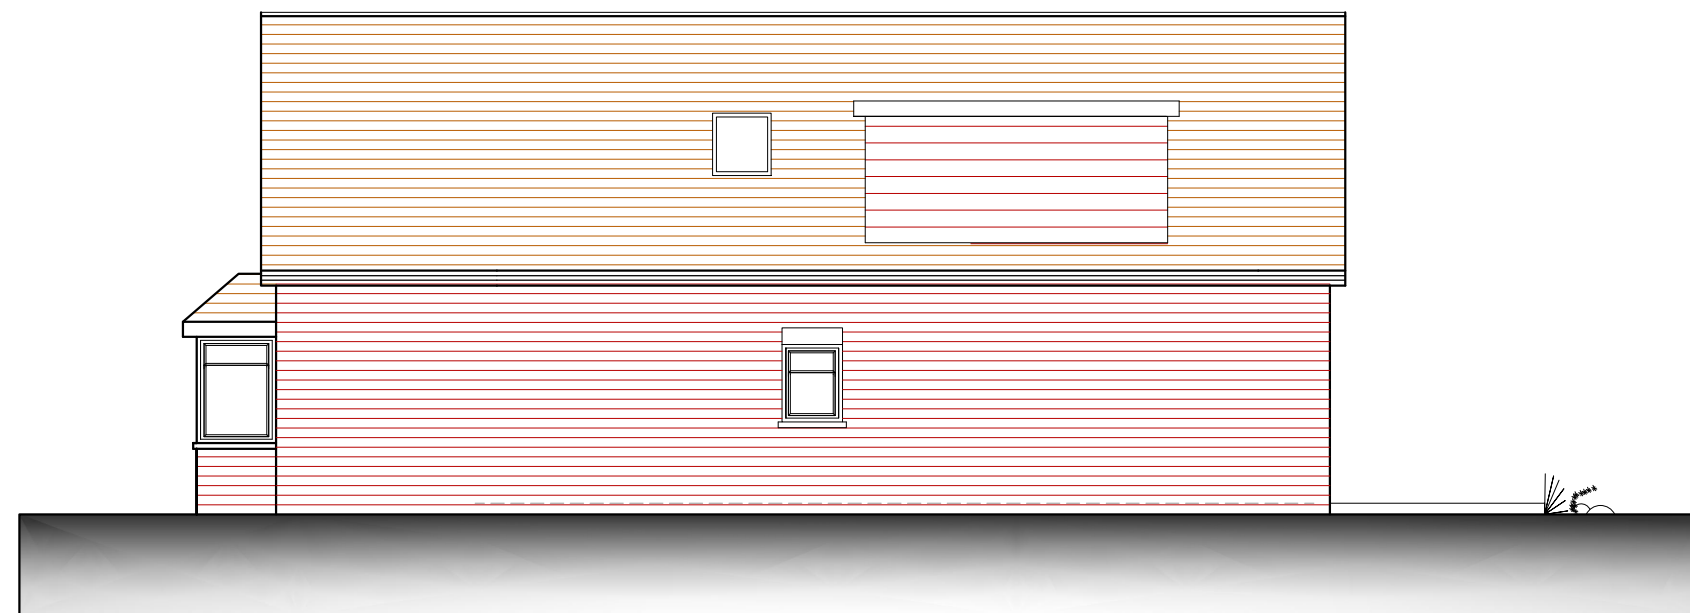

NORTH ELEVATION

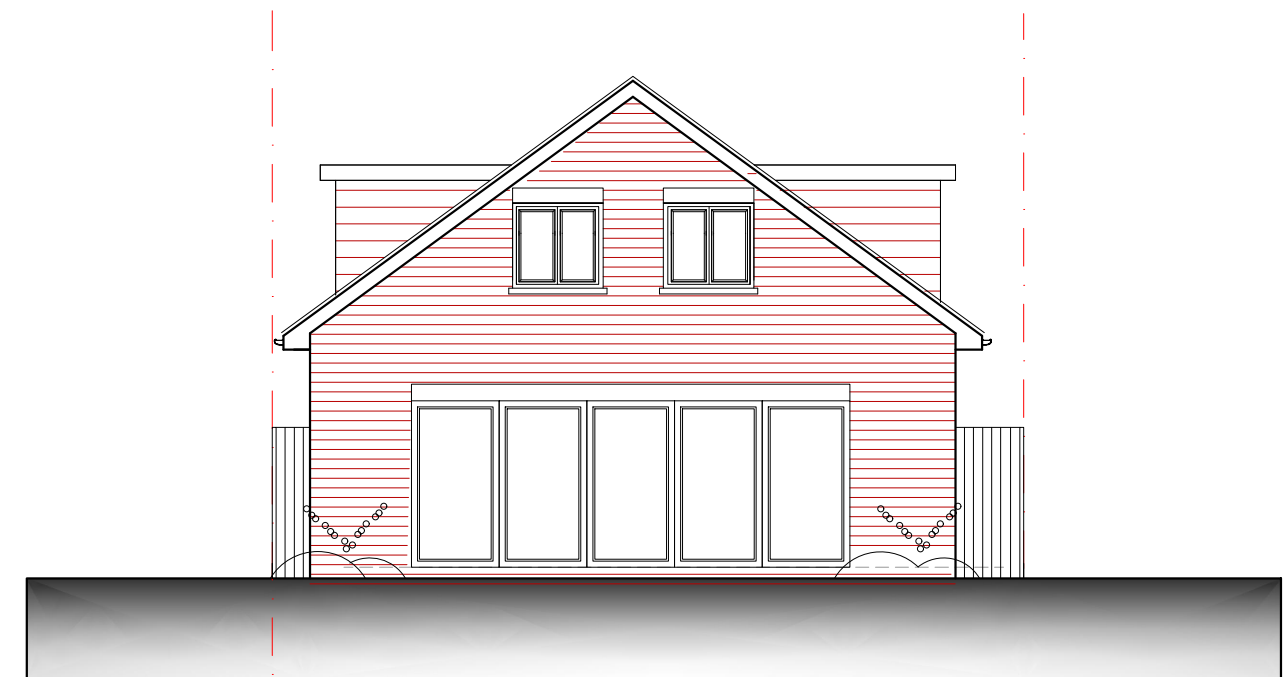

WEST ELEVATION

AMENDMENTS	
A	Dormer removed, extension reduced, front gable window reduced 11/08/22
B	Minor changes 15/08/22
C	Dormers reduced to 4m 24/08/22

PROPOSED ELEVATIONS

*53 Hoylake Crescent,
Ickenham, Uxbridge UB10 8JF*

Scale Bar 1:100 @ A2
0 1 2 3 4 5 6 7 8 9 10 Metres



THE GILLETT MACLEOD PARTNERSHIP
Chartered Architects & Town Planning Consultants
1 High Road Old Eastcote Pinner Middlesex HA5 2EW tel. 0208 868 1333

Drg. No. 22/3518/7B
Scale 1:100
Date 01/07/22
Drawn by SB

REVISION
B
(C)