



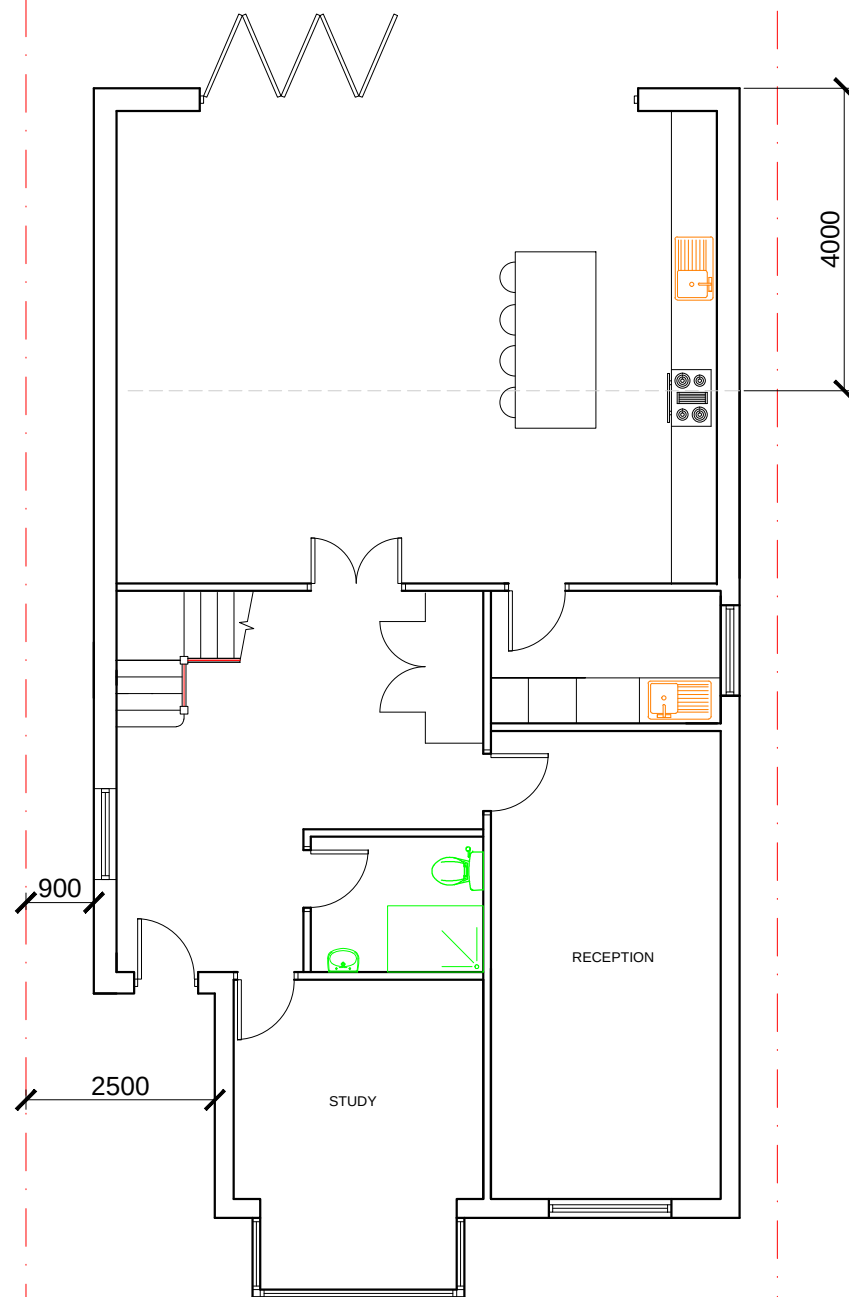


GROUND FLOOR

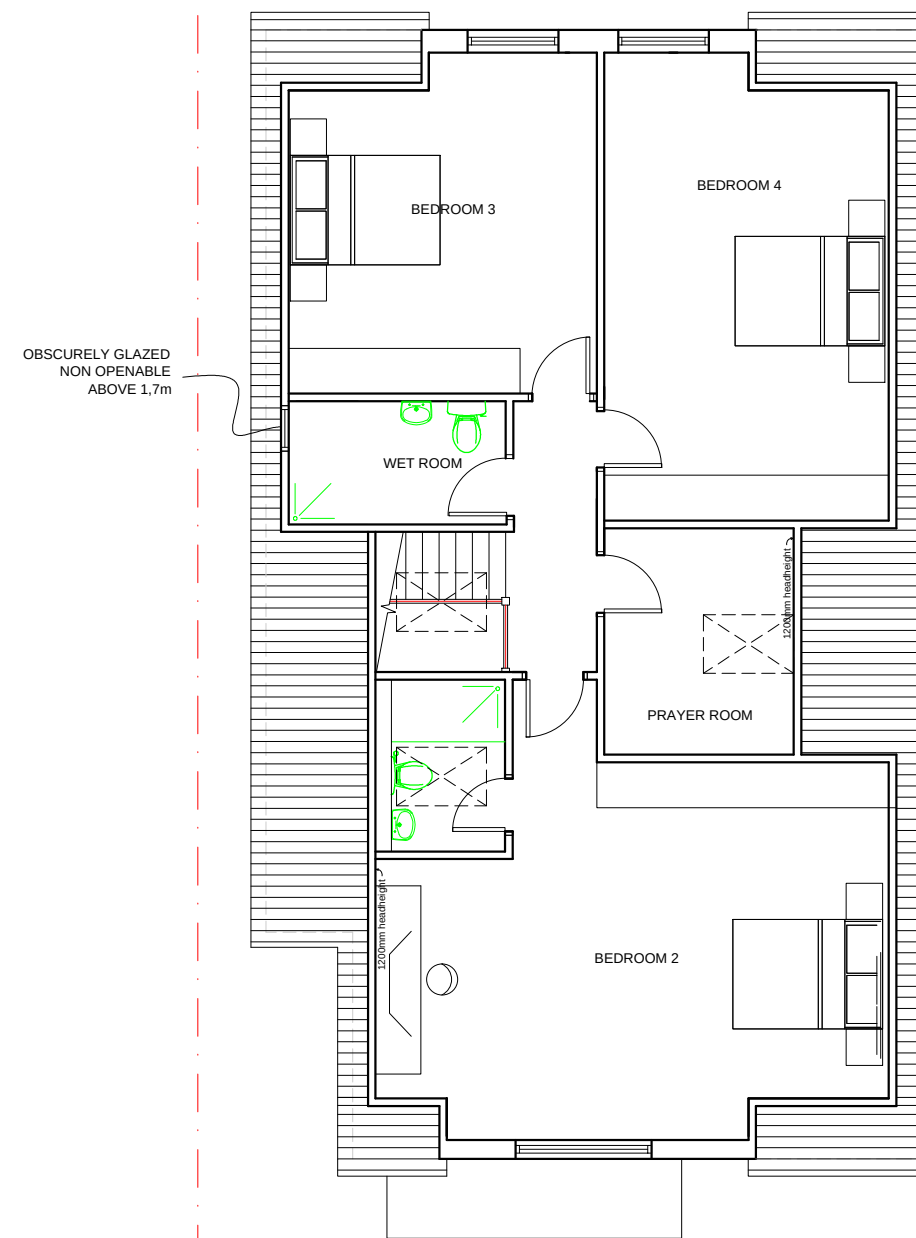

LOFT PLAN

PROPOSED FLOOR PLANS

53 Hoylake Crescent,
Ickenham, Uxbridge UB10 8JF

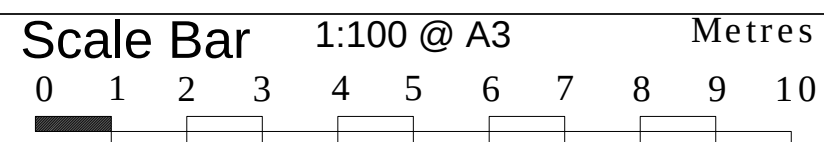

THE GILLETT MACLEOD PARTNERSHIP
Chartered Architects & Town Planning Consultants
1 High Road Old Eastcote Pinner Middlesex HA5 2EW tel. 0208 868 1333

Drg. No. 22/3518/6
Scale 1:100@A3
Date 01/07/22
Drawn by SB

REVISION	
(C)	drawer