




AMENDMENTS	
A	Dormer removed, extension reduced, front gable window reduced 11/08/22
B	Minor changes 15/08/22
C	Dormers reduced to 4m 24/08/22
D	Rendered finishes and roof light note added 23/12/22
E	Windows on dormers added 24/02/23
G	Roof light height adjusted 03/04/23

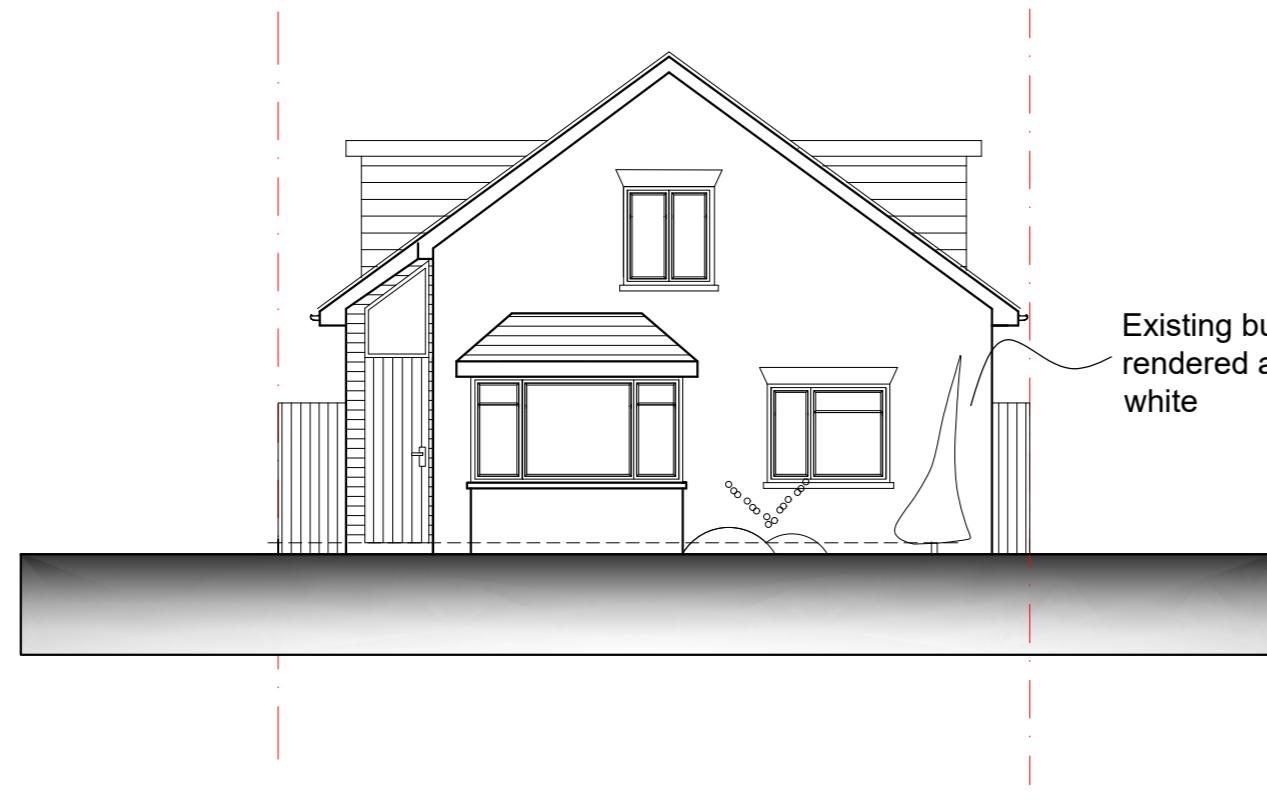


EAST ELEVATION

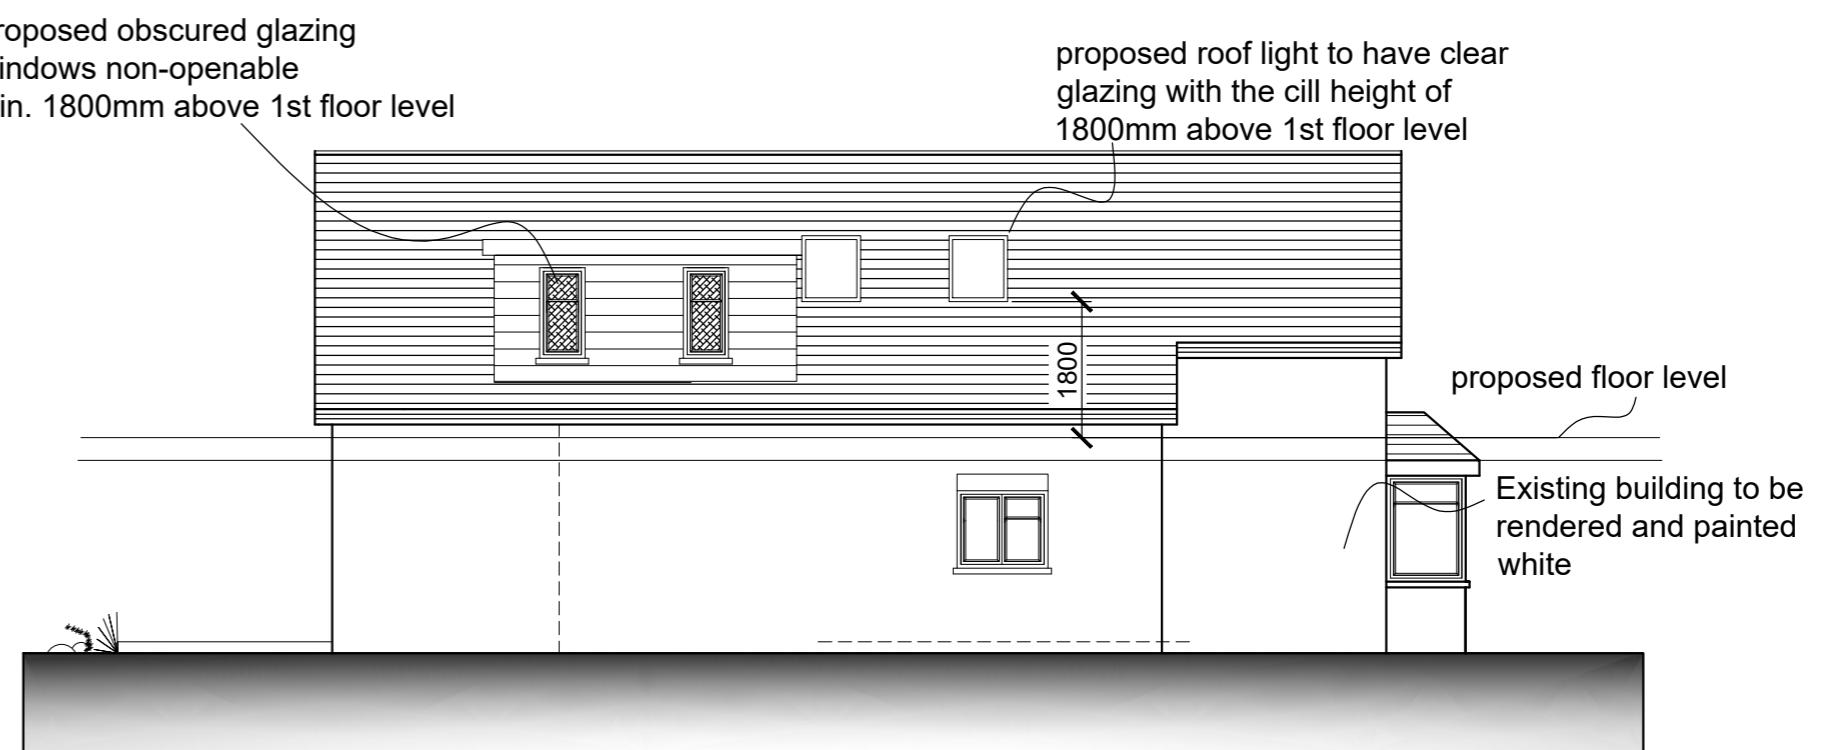

SOUTH ELEVATION

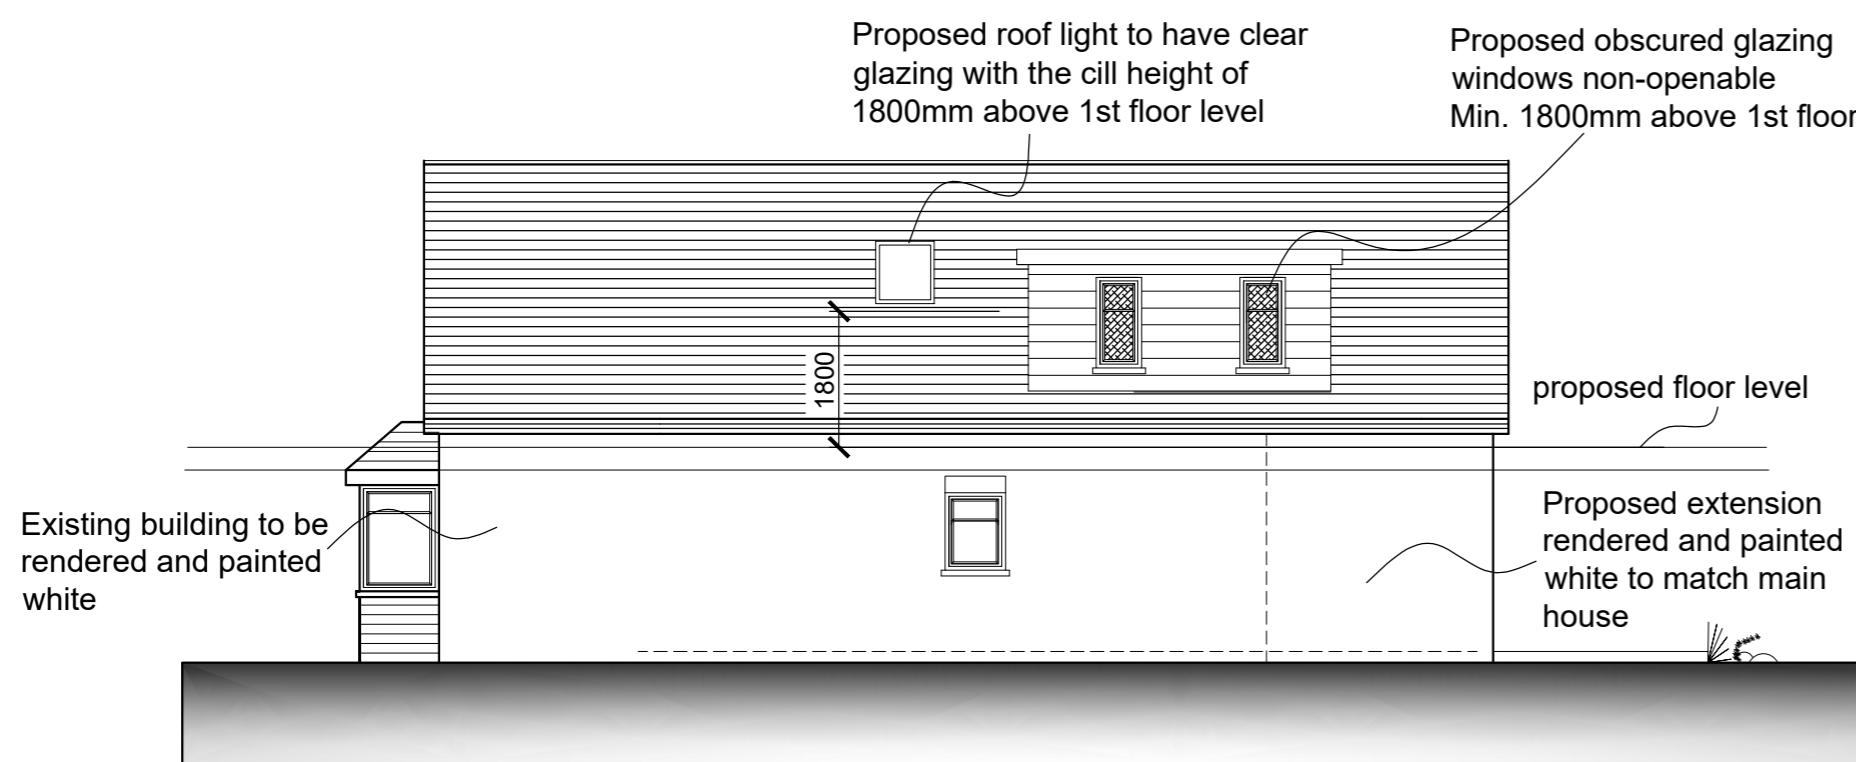

NORTH ELEVATION

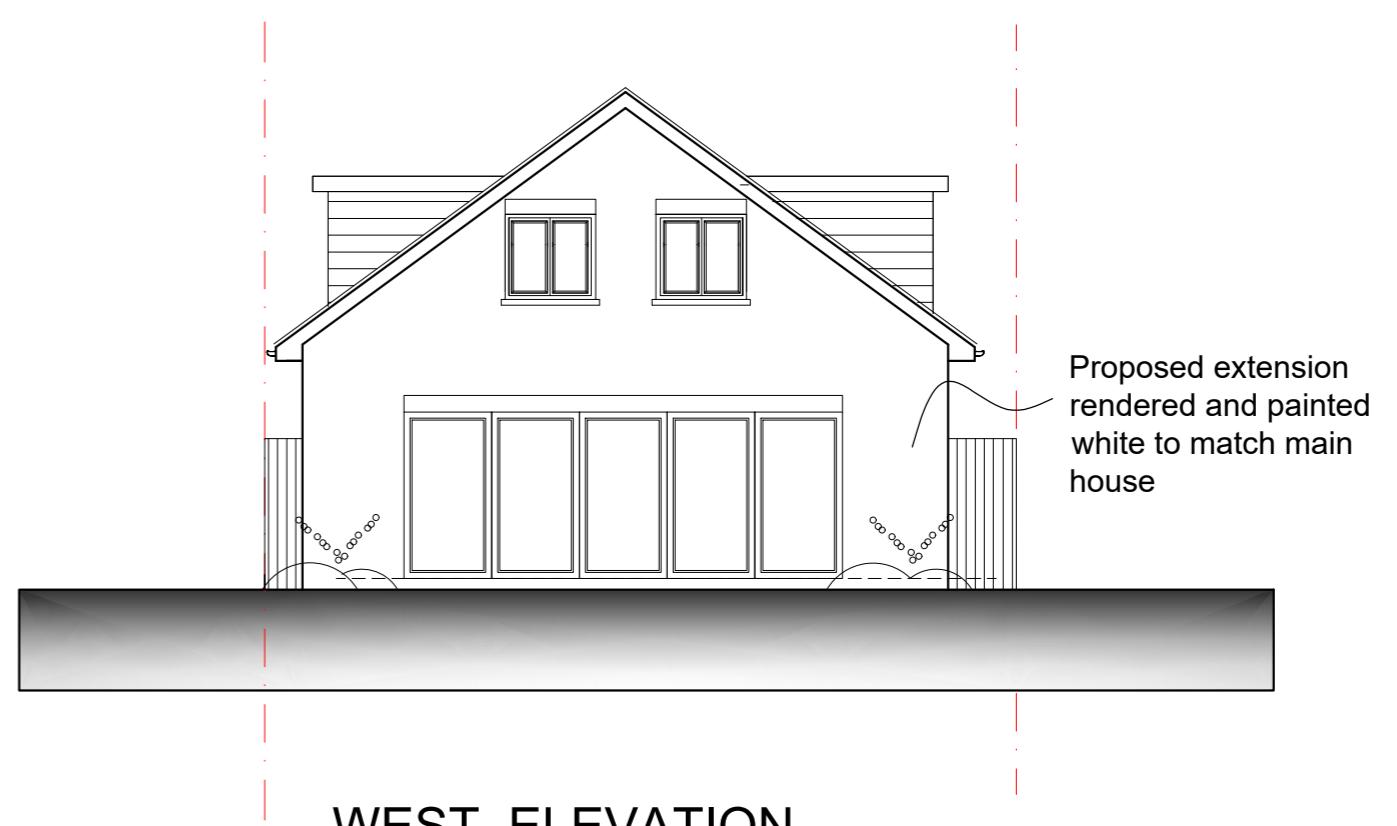

WEST ELEVATION

PROPOSED ELEVATIONS

53 Hoylake Crescent,
Ickenham, Uxbridge UB10 8JF

Scale Bar

1:100 @ A2
0 1 2 3 4 5 6 7 8 9 10 Metres



THE GILLETT MACLEOD PARTNERSHIP
Chartered Architects & Town Planning Consultants
1 High Road Old Eastcote Pinner Middlesex HA5 2EW tel. 0208 868 1333

Drg. No. 22/3518/7G
Scale 1:100
Date 01/07/22
Drawn by SB

REVISION
G
(C)