



| AMENDMENTS | |
|------------|--|
| A | Dormer removed, extension reduced, front gable window reduced 11/08/22 |
| B | Internal layout changed 15/08/22 |
| C | Dormers reduced to 4m 22/08/22 |
| D | Windows on dormers added 24/02/23 |
| F | Roof light cill height annotated 28/03/23 |

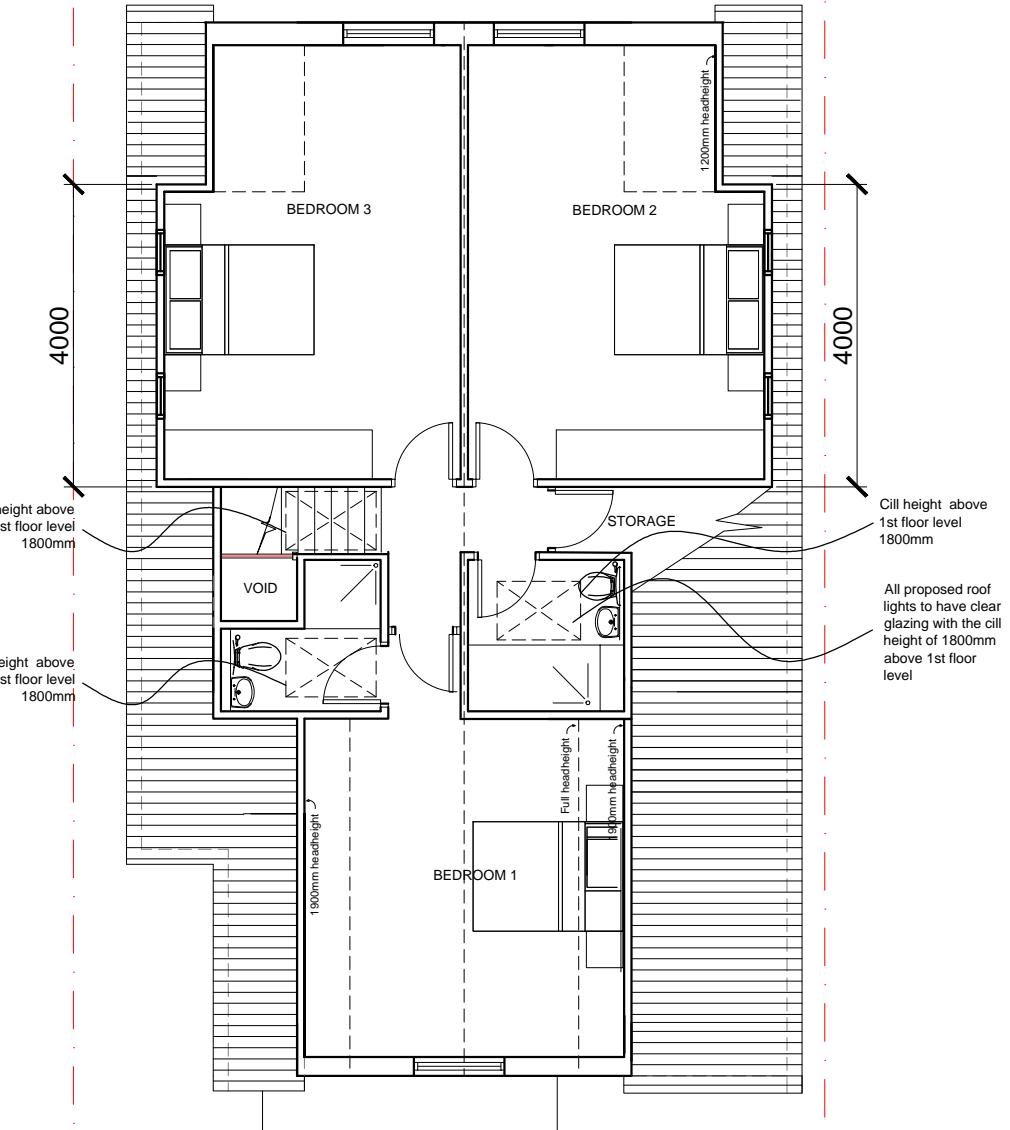

53 Hoylake Crescent,
Ickenham, Uxbridge UB10 8JF

Scale Bar 1:100 @ A3 Metres
0 1 2 3 4 5 6 7 8 9 10

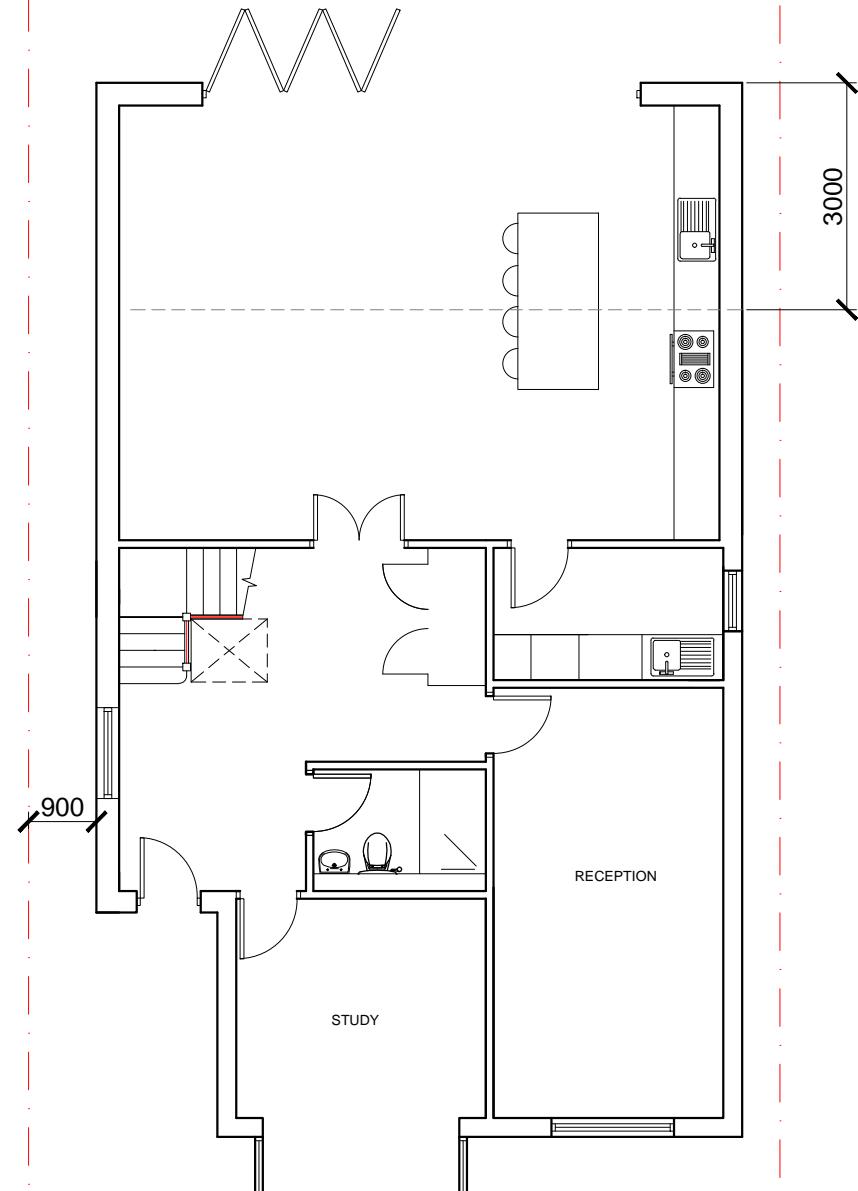

THE GILLETT MACLEOD PARTNERSHIP
Chartered Architects & Town Planning Consultants
1 High Road Old Eastcote Pinner Middlesex HA5 2EW tel. 0208 868 1333

Drg. No. 22/3518/6F
Scale 1:100@A3
Date 01/07/22
Drawn by SB
REVISION F
C drawer

PROPOSED FLOOR PLANS