



AMENDMENTS	
A	Dormer removed, extension reduced, front gable window reduced 11/08/22
B	Internal layout changed 15/08/22
C	Dormers reduced to 4m 22/08/22
D	Windows on dormers added 24/02/23

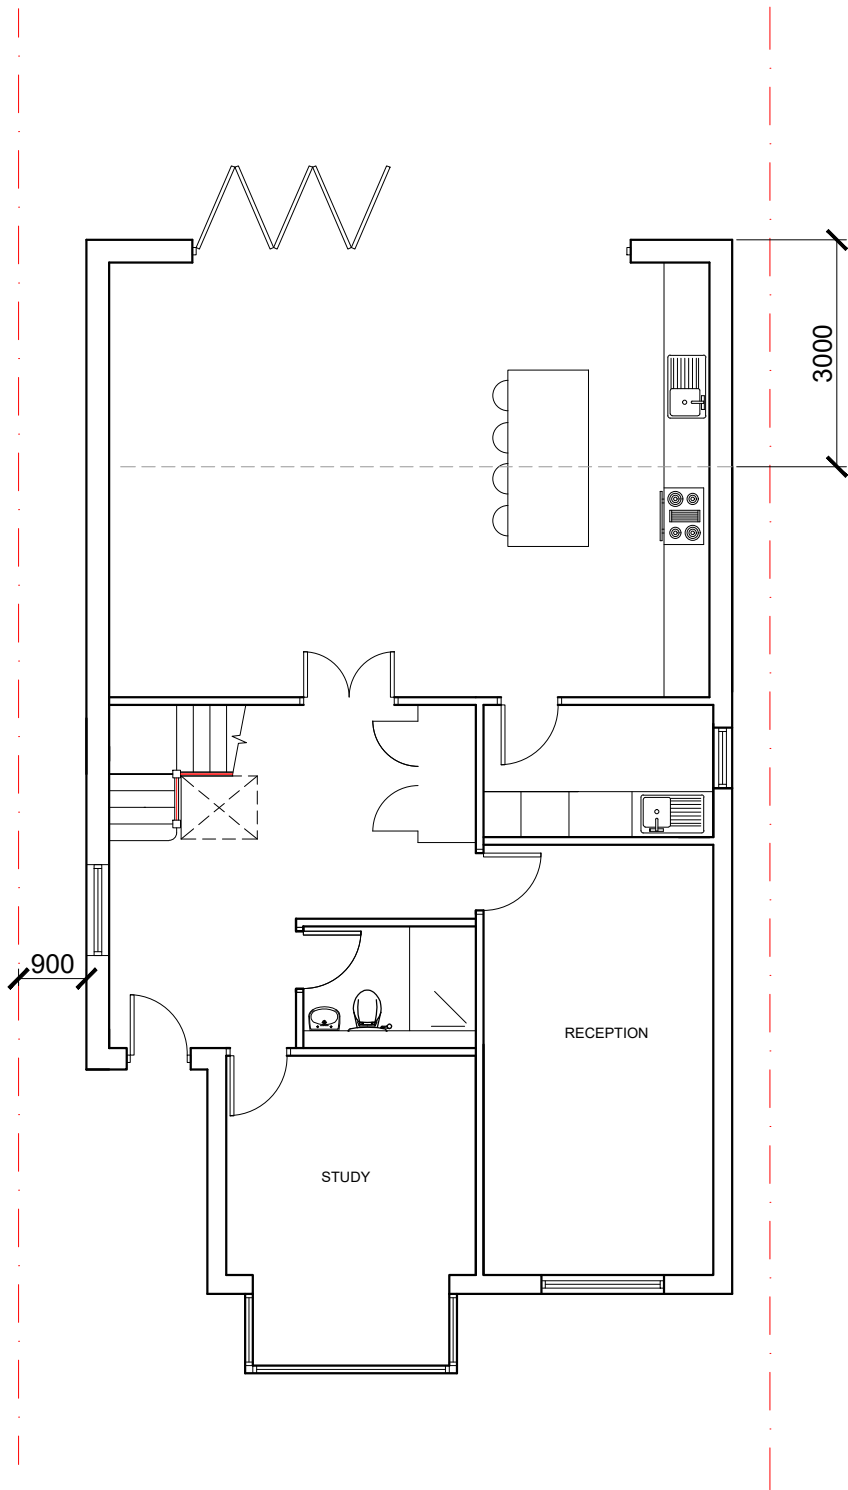


GROUND FLOOR

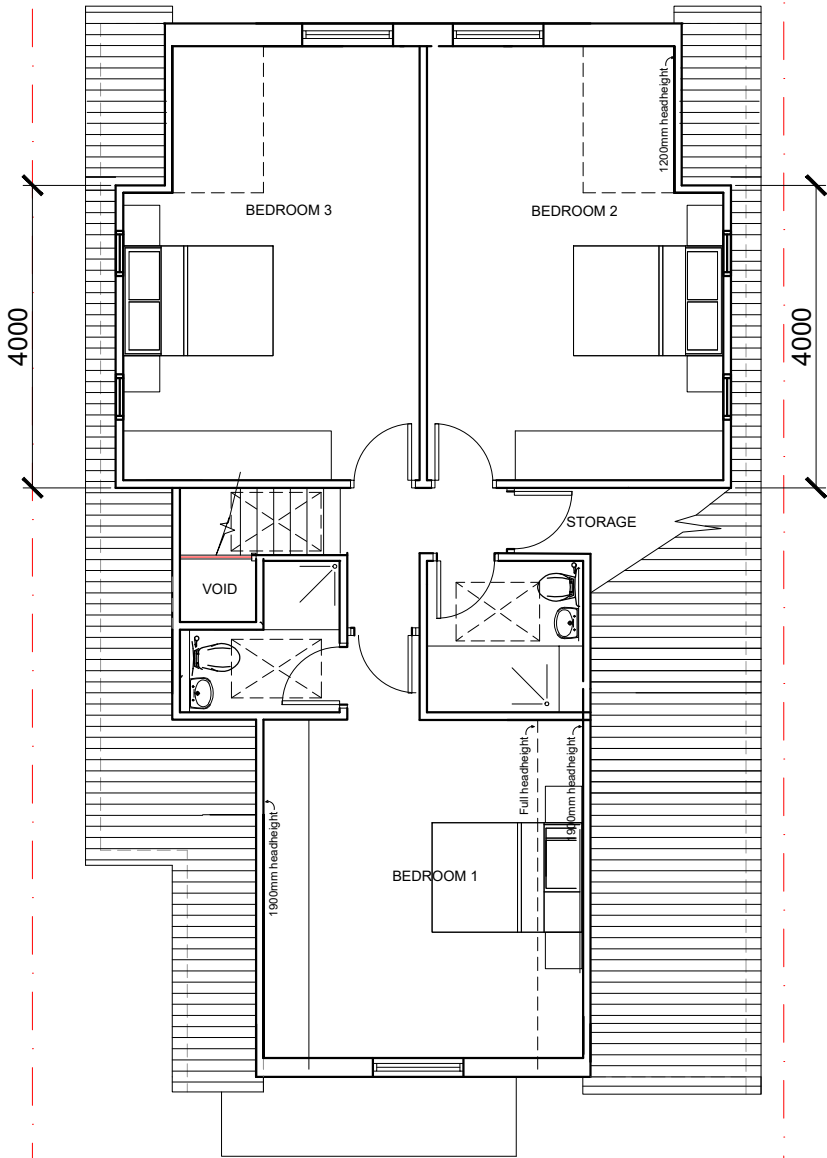

LOFT PLAN

PROPOSED FLOOR PLANS

53 Hoylake Crescent,
Ickenham, Uxbridge UB10 8JF

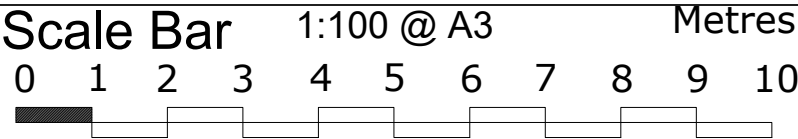

THE GILLETT MACLEOD PARTNERSHIP
Chartered Architects & Town Planning Consultants
1 High Road Old Eastcote Pinner Middlesex HA5 2EW tel. 0208 868 1333

Drg. No. 22/3518/6D
Scale 1:100@A3
Date 01/07/22
Drawn by SB

REVISION	
D	
C	drawer