


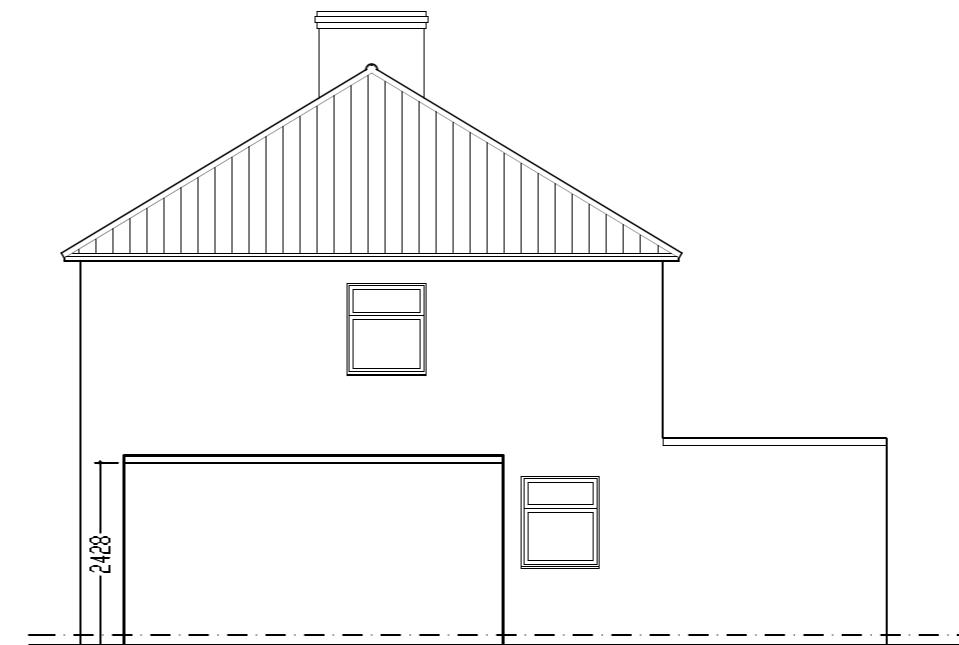


EXISTING FRONT ELEVATION




EXISTING LEFT SIDE ELEVATION



EXISTING REAR ELEVATION

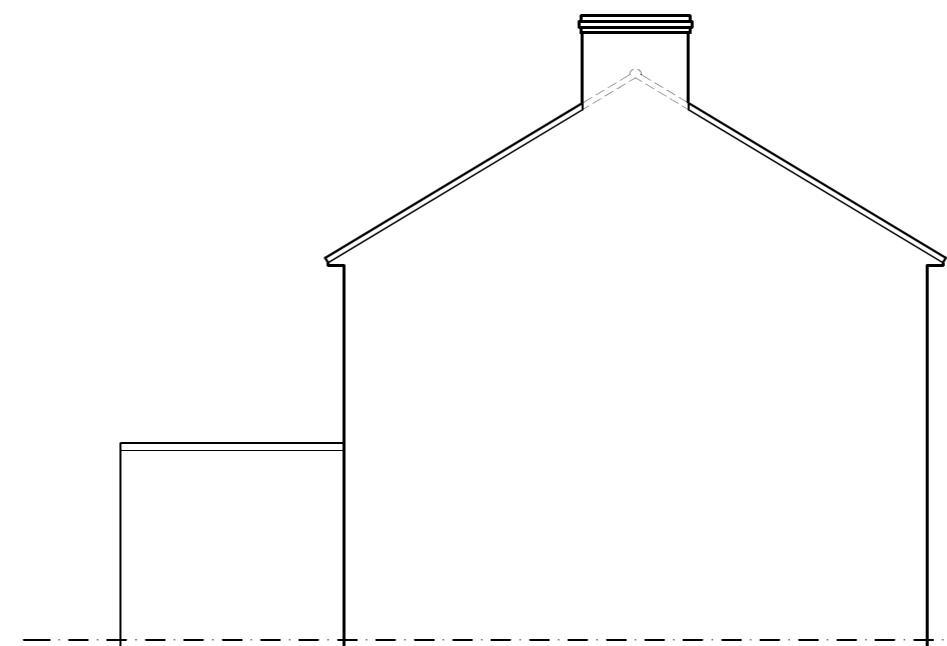

EXISTING RIGHT SIDE ELEVATION

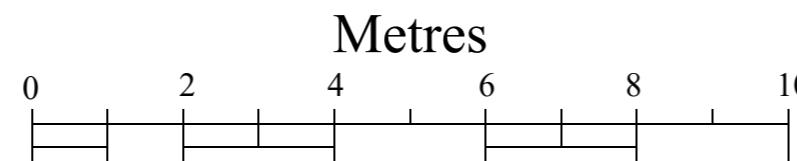

Scale: 1:100

NOTES

T Adegbayo C. Eng
(Architecture, Design and Structure)
228 High Street
Barnet
EN5 5TD
Tel: 07961-161810
E-mail: sales@planandbuild.net
www.planandbuild.net

Project Title

TWO STOREY SIDE EXTENSION,
TWO STOREY REAR
EXTENSION AND ADDITION OF
A FRONT PORCH

Project Address

34 WEST MEAD,
RUISLIP,
HA4 0TL

Drawing Title

EXISTING ELEVATIONS

Date 07 JULY 2022

Drg No. PB-22/34WEST/02

Scale 1:100