




PROPOSED FRONT ELEVATION

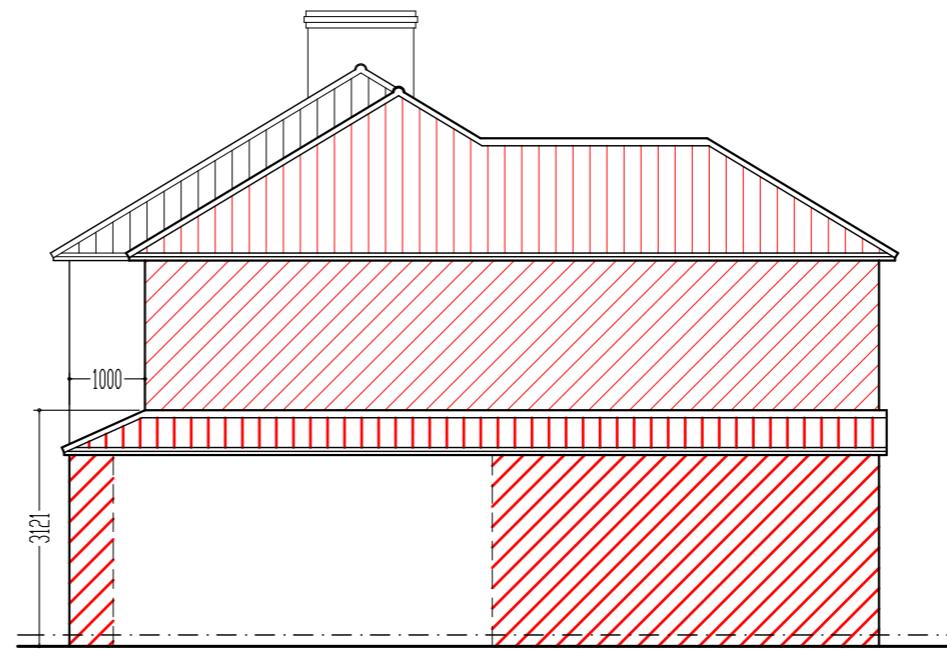


PROPOSED LEFT SIDE ELEVATION

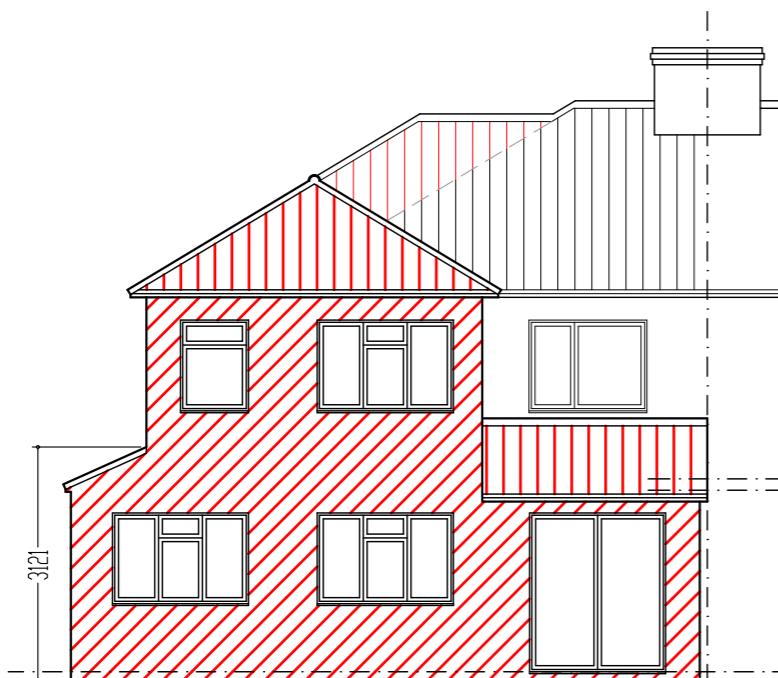

PROPOSED REAR ELEVATION

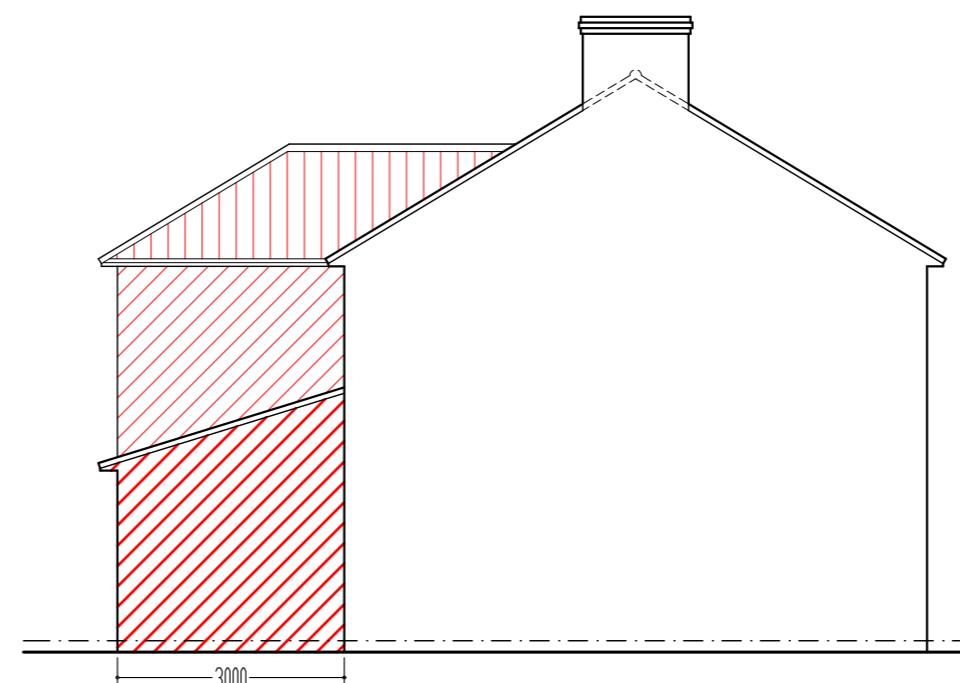

PROPOSED RIGHT SIDE ELEVATION

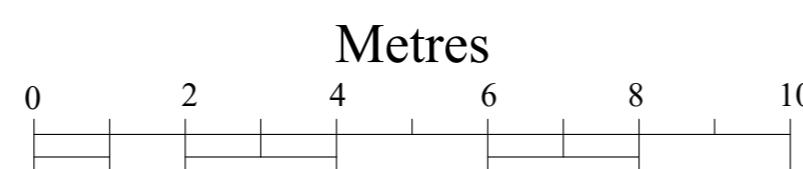

Scale: 1:100

NOTES

T Adebayo C. Eng
(Architecture, Design and Structure)
228 High Street
Barnet
EN5 5TD
Tel: 07961-161810
E-mail: sales@planandbuild.net
www.planandbuild.net

Project Title
TWO STOREY SIDE EXTENSION,
TWO STOREY REAR
EXTENSION AND ADDITION OF
A FRONT PORCH

Project Address
34 WEST MEAD,
RUISLIP,
HA4 0TL

Drawing Title
PROPOSED ELEVATIONS

Date 01 OCTOBER 2022

Drg No. PB-22/34WEST/04C

Scale 1:100