



PROPOSED GROUND FLOOR PLAN

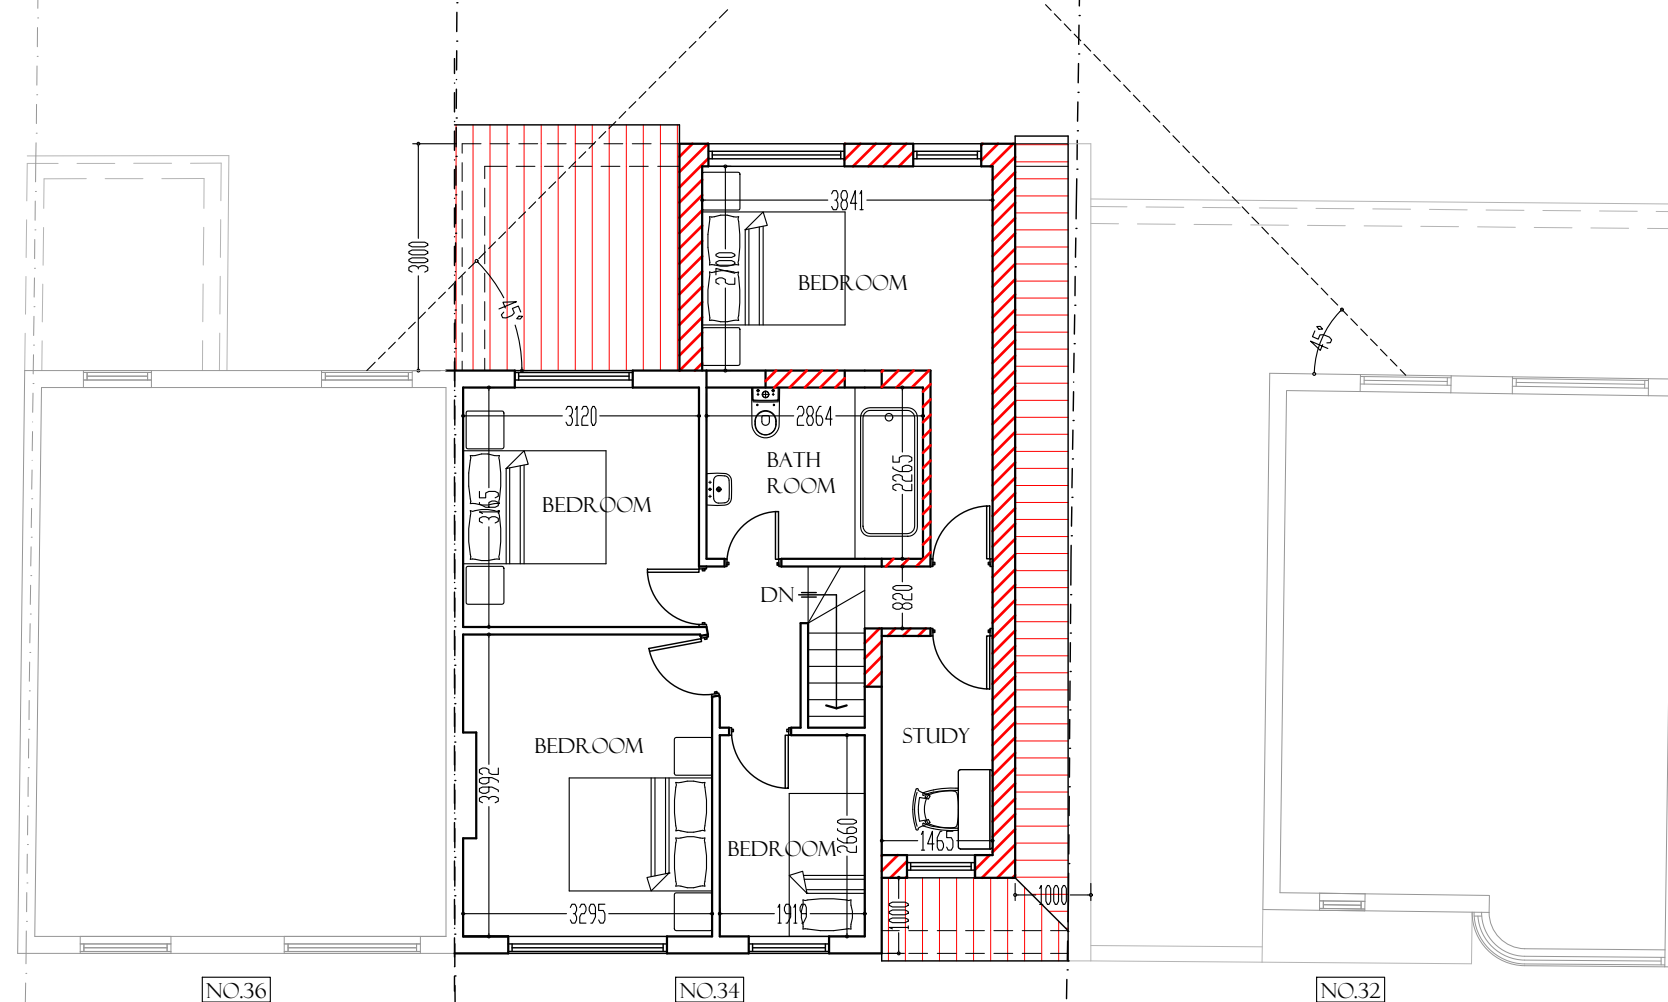

PROPOSED FIRST FLOOR PLAN

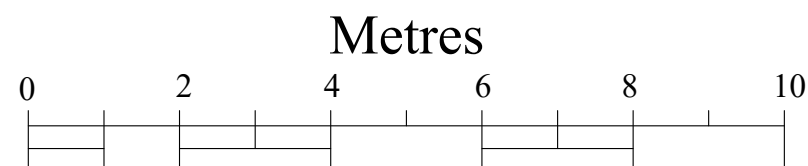

Scale: 1:100

NOTES

T Adebayo C. Eng
 (Architecture, Design and Structure)
 228 High Street
 Barnet
 EN5 5TD
 Tel: 07961-161810
 E-mail: sales@planandbuild.net
www.planandbuild.net

Project Title
 TWO STOREY SIDE EXTENSION,
 TWO STOREY REAR
 EXTENSION AND ADDITION OF
 A FRONT PORCH

Project Address
 34 WEST MEAD,
 RUISLIP,
 HA4 0TL

Drawing Title
 PROPOSED PLANS

Date 18 OCTOBER 2022

Dwg No. PB-22/34WEST/03D

Scale 1:100