



EXISTING GROUND FLOOR PLAN

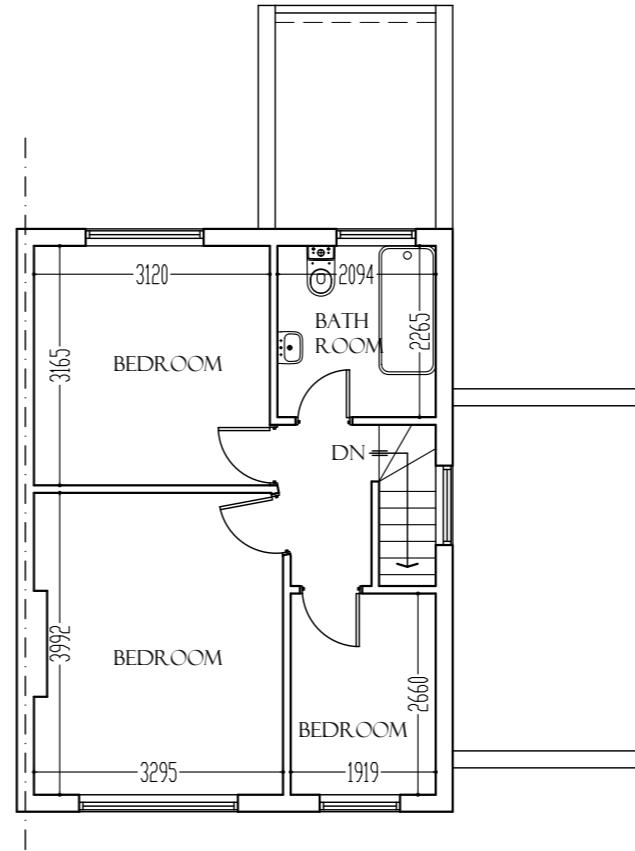

EXISTING FIRST FLOOR PLAN

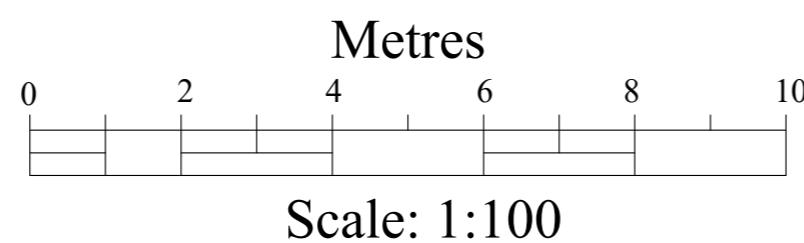

NOTES

T Adebayo C. Eng  
(Architecture, Design and Structure)  
228 High Street  
Barnet  
EN5 5TD  
Tel: 07961-161810  
E-mail: sales@planandbuild.net  
www.planandbuild.net

Project Title  
LOFT CONVERSION

Project Address  
34 WEST MEAD,  
RUISLIP,  
HA4 0TL

Drawing Title  
EXISTING PLANS

Date 07 FEBRUARY 2023

Drg No. PB-22/34WEST/01F

Scale 1:100