


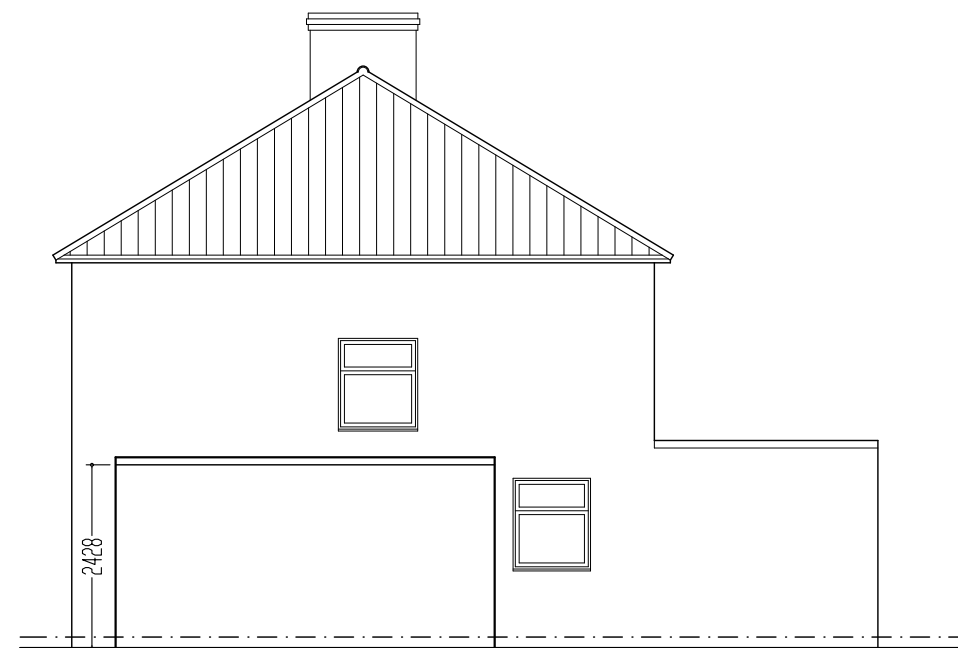


EXISTING FRONT ELEVATION




EXISTING LEFT SIDE ELEVATION



EXISTING REAR ELEVATION

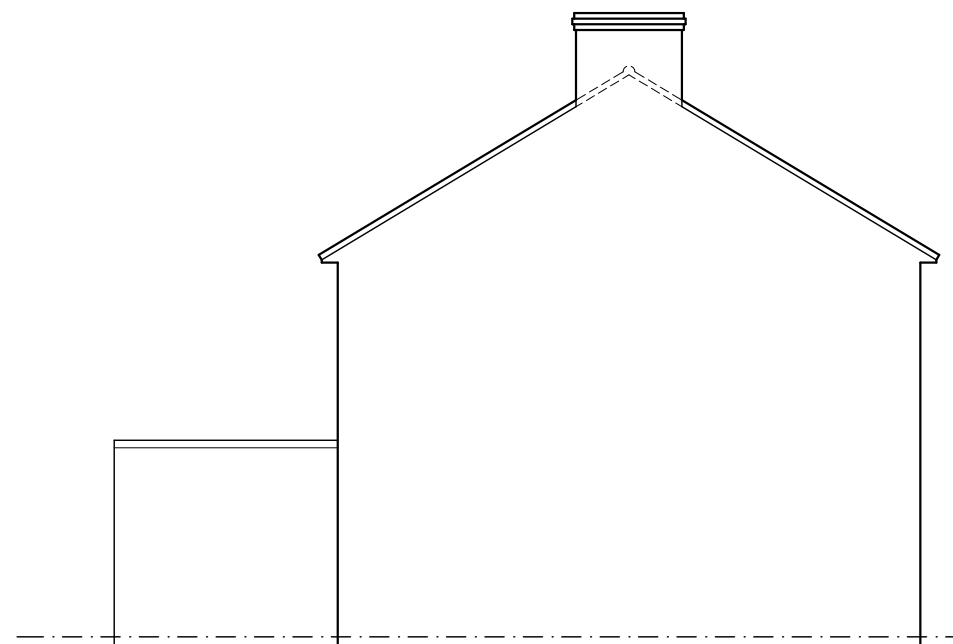

EXISTING RIGHT SIDE ELEVATION

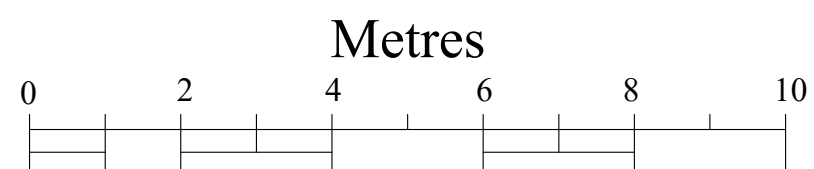

Scale: 1:100

NOTES

T Adebayo C. Eng
(Architecture, Design and Structure)
228 High Street
Barnet
EN5 5TD
Tel: 07961-161810
E-mail: sales@planandbuild.net
www.planandbuild.net

Project Title
LOFT CONVERSION

Project Address
34 WEST MEAD,
RUISLIP,
HA4 0TL

Drawing Title
EXISTING ELEVATIONS

Date 10 FEBRUARY 2023

Dwg No. PB-22/34WEST/02G

Scale 1:100