





**7 EXISTING FRONT ELEVATION**  
SCALE 1:100 @ A3

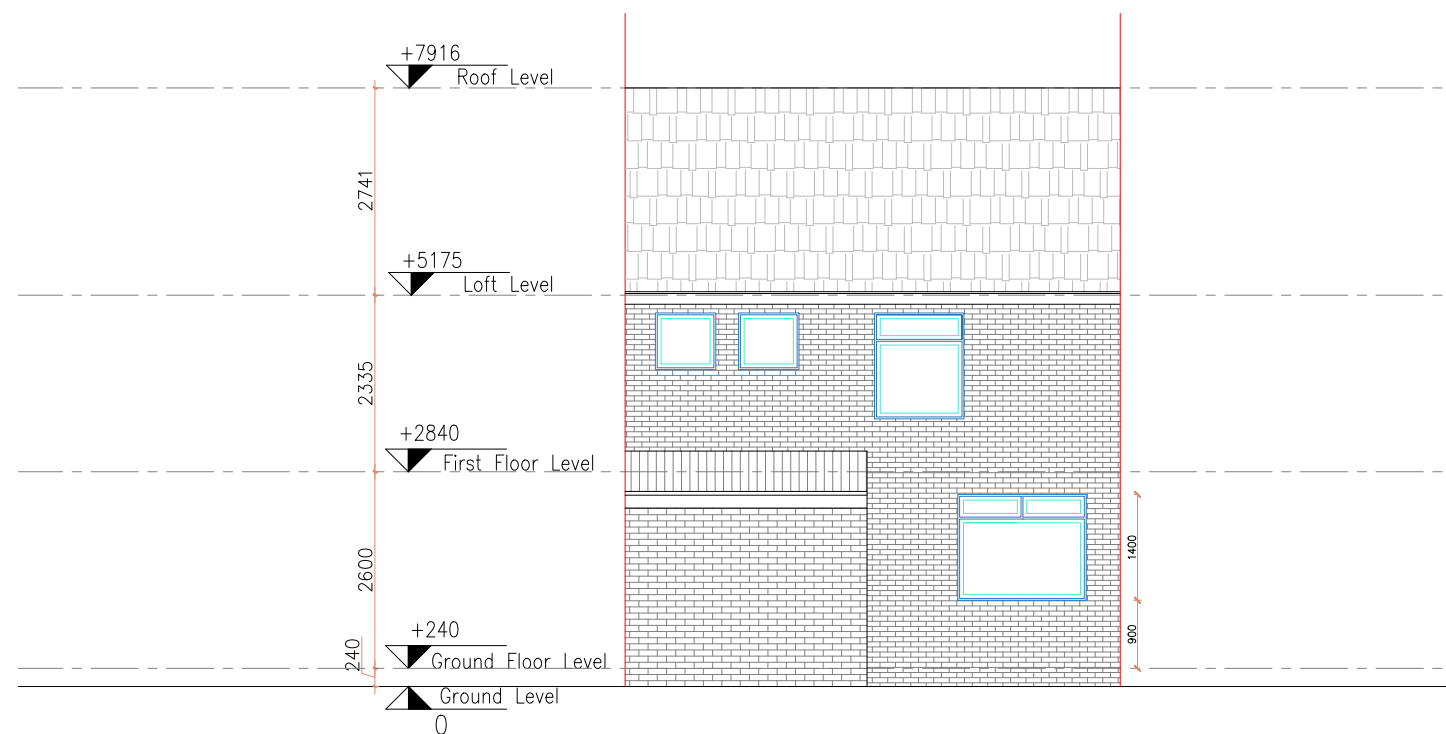

**8 EXISTING REAR ELEVATION**  
SCALE 1:100 @ A3

 

General Notes:

All dimensions are in millimeters unless noted otherwise.  
All dimensions to be verified on site.  
For any discrepancies and omissions, it is recipient's responsibility to verify the same specifically with the designer.  
The copyright of this drawing is held by Statim Build. No unauthorized use or copies are permitted without our consent.



Statim Build  
Ealing House,  
33 Hanger Lane,  
London, W5 3HJ  
Contact: 0207 459 4194  
Email: support@statimbuild.com

Client:  
Akash Rusdharry  
Project Title:  
Single Storey Front Extension  
Project Address:  
6 Bosanquet Close,  
Uxbridge UB8 3PE, UK  
Client ID:  
2628558751

|                            |                   |
|----------------------------|-------------------|
| Drawing Title              | Date: 18.05.2022  |
| Existing elevations        |                   |
| Scale<br>1:100             | A3                |
| Drawn By:<br>TJ            | Checked By:<br>DP |
| Approved By:<br>AR         | Revisions<br>00   |
| Drawing No.<br>SB22/AR/004 |                   |