




EXISTING WALL NEW WALL POLYCARBONATE TILE ROOF SHEET ROOF

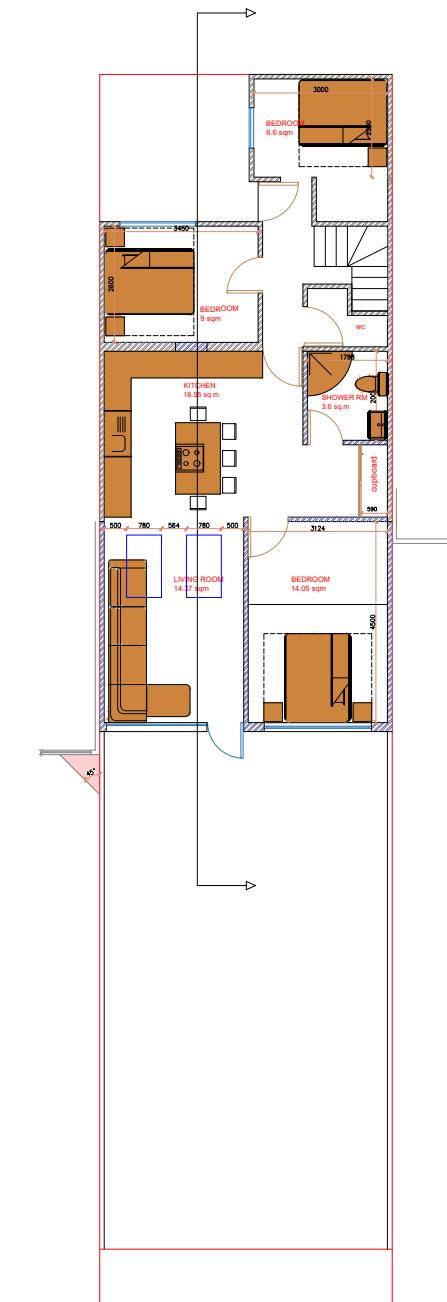

11 PROPOSED GROUND FLOOR
SCALE 1:150 @ A3

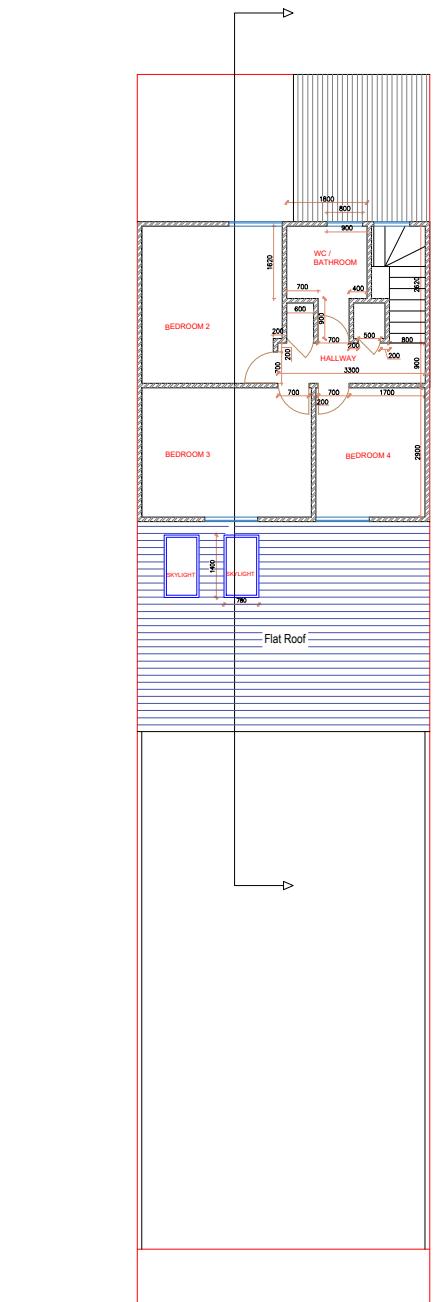


12 PROPOSED FIRST FLOOR
SCALE 1:150 @ A3

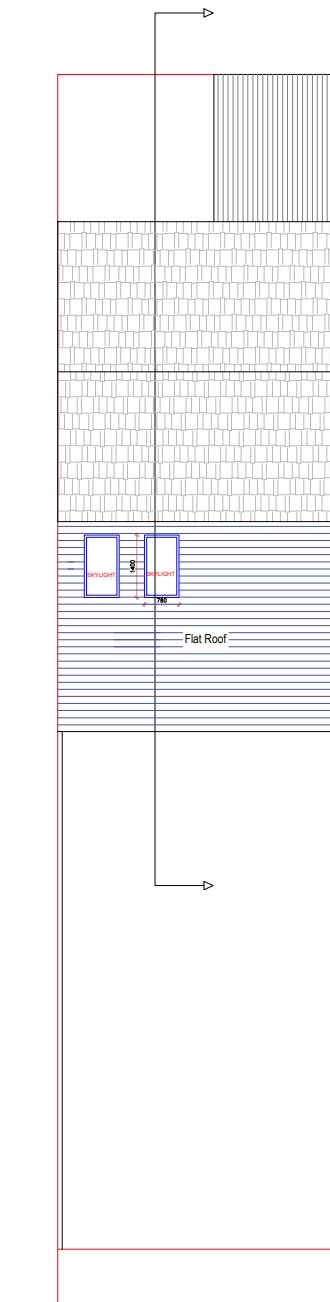

13 PROPOSED ROOF PLAN
SCALE 1:150 @ A3

0 1 2 3 4 5 10M

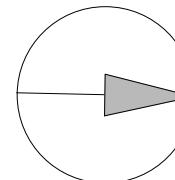

General Notes:
All dimensions are in millimeters unless noted otherwise.
All dimensions to be verified on site.
For any discrepancies and omissions, it is recipient's responsibility to verify the same specifically with the designer.
The copyright of this drawing is held by Statim Build. No unauthorized use or copies are permitted without our consent.



Statim Build
Ealing House,
33 Hanger Lane,
London, W5 3HJ

Contact: 0207 459 4194
Email: support@statimbuild.com

Client:
Akash Rusdharry
Project Title:
Single Storey Front Extension
Project Address:
6 Bosanquet Close,
Uxbridge UB8 3PE, UK
Client ID:
2628558751

Drawing Title Date: 30.06.2022
Proposed Plan
Scale
1:150 A3
Drawn By: ZA Checked By: DP Approved By: AR
Drawing No. SB22/AR/006 Revisions 01