

**1 LOCATION PLAN**  
**SCALE 1:1250 @ A3**

General Notes:

All dimensions are in millimeters unless noted otherwise.  
All dimensions to be verified on site.  
For any discrepancies and omissions, it is recipient's responsibility to verify the same specifically with the designer.  
The copyright of this drawing is held by Statim Build. No unauthorized use or copies are permitted without our consent.



Statim Build  
Ealing House,  
33 Hanger Lane,  
London, W5 3HJ

Contact: 0207 459 4194  
Email: support@statimbuild.com

Client:

Akash Rusdharry

Project Title:

Single Storey Front Extension

Project Address:

6 Bosanquet Close,  
Uxbridge UB8 3PE, UK

Client ID:

2628558751

Drawing Title | Date: 31.05.2022

Location Plan


Scale

1:1250


A3

Drawn By: TJ | Checked By: DP | Approved By: AR


Drawing No. SB22/AR/001 | Revisions 00

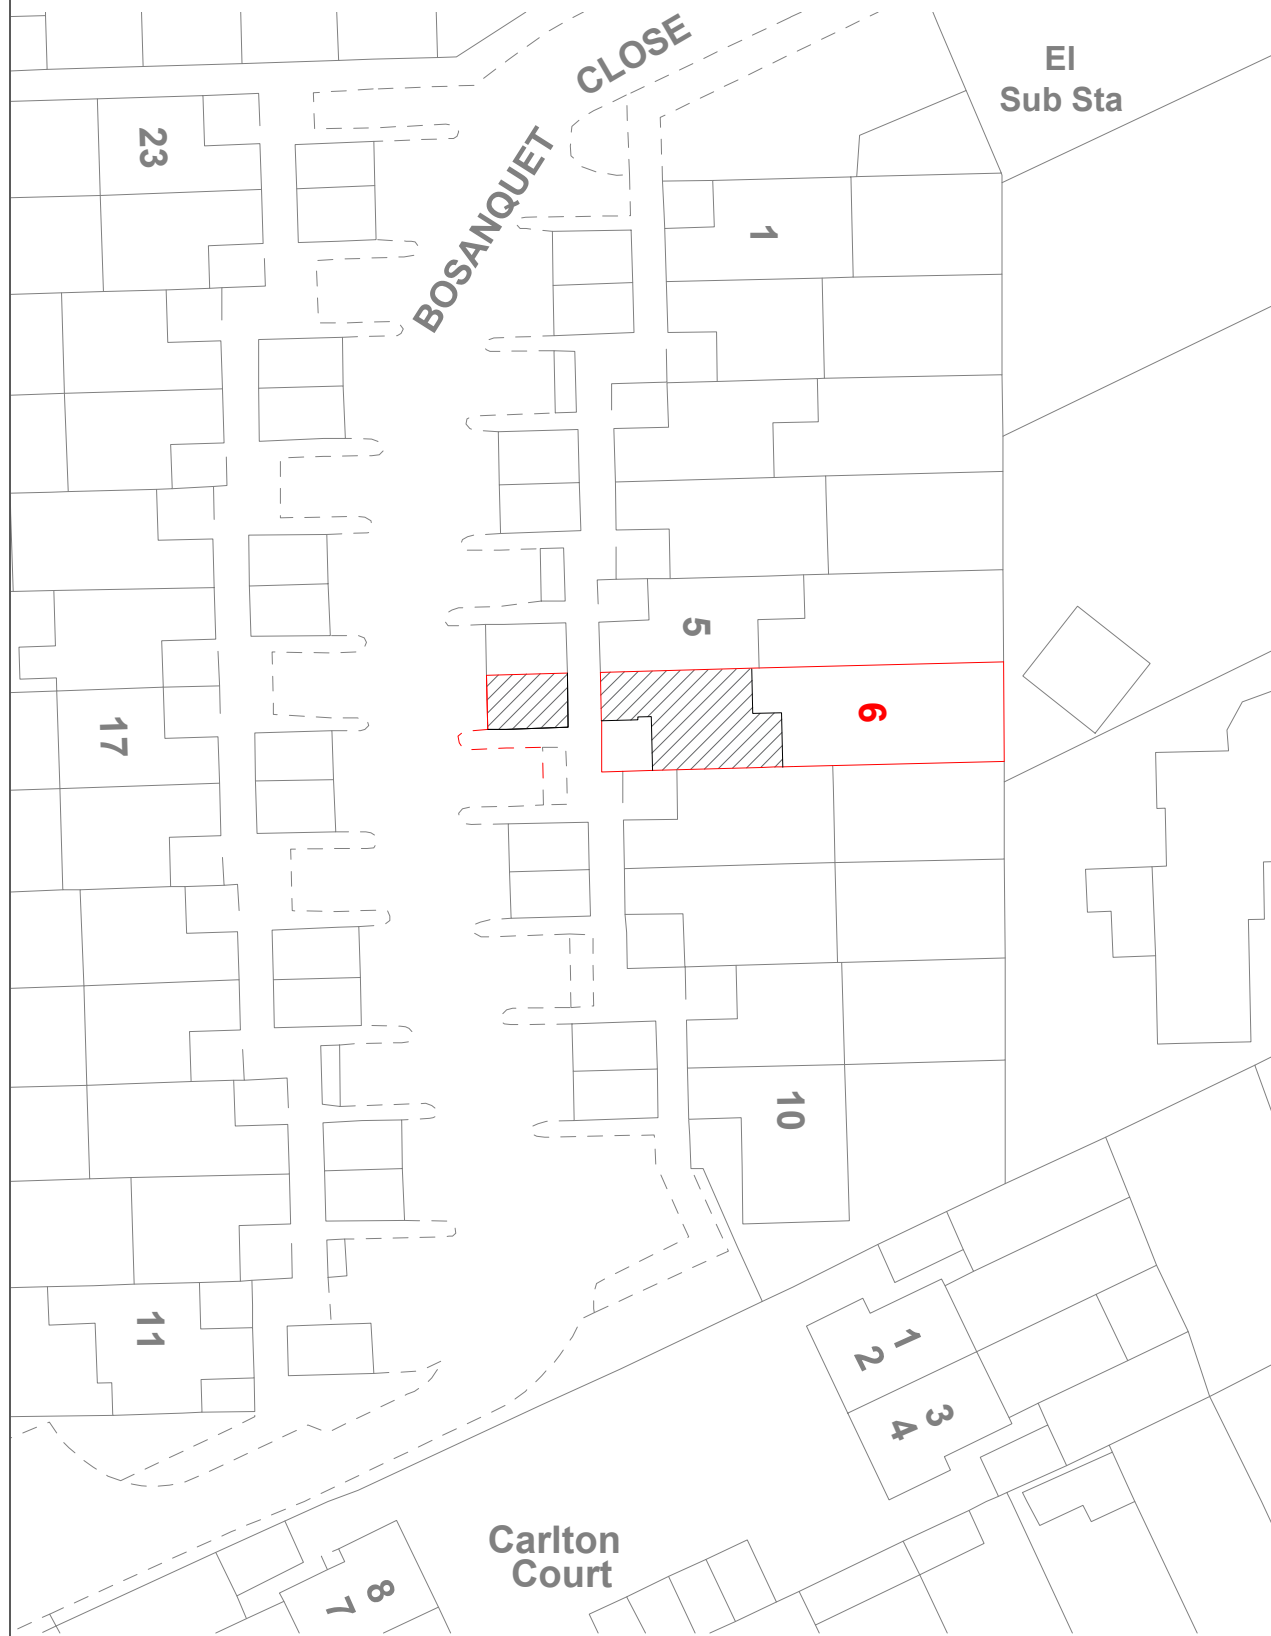

**2 EXISTING BLOCK PLAN**  
SCALE 1:500 @ A3

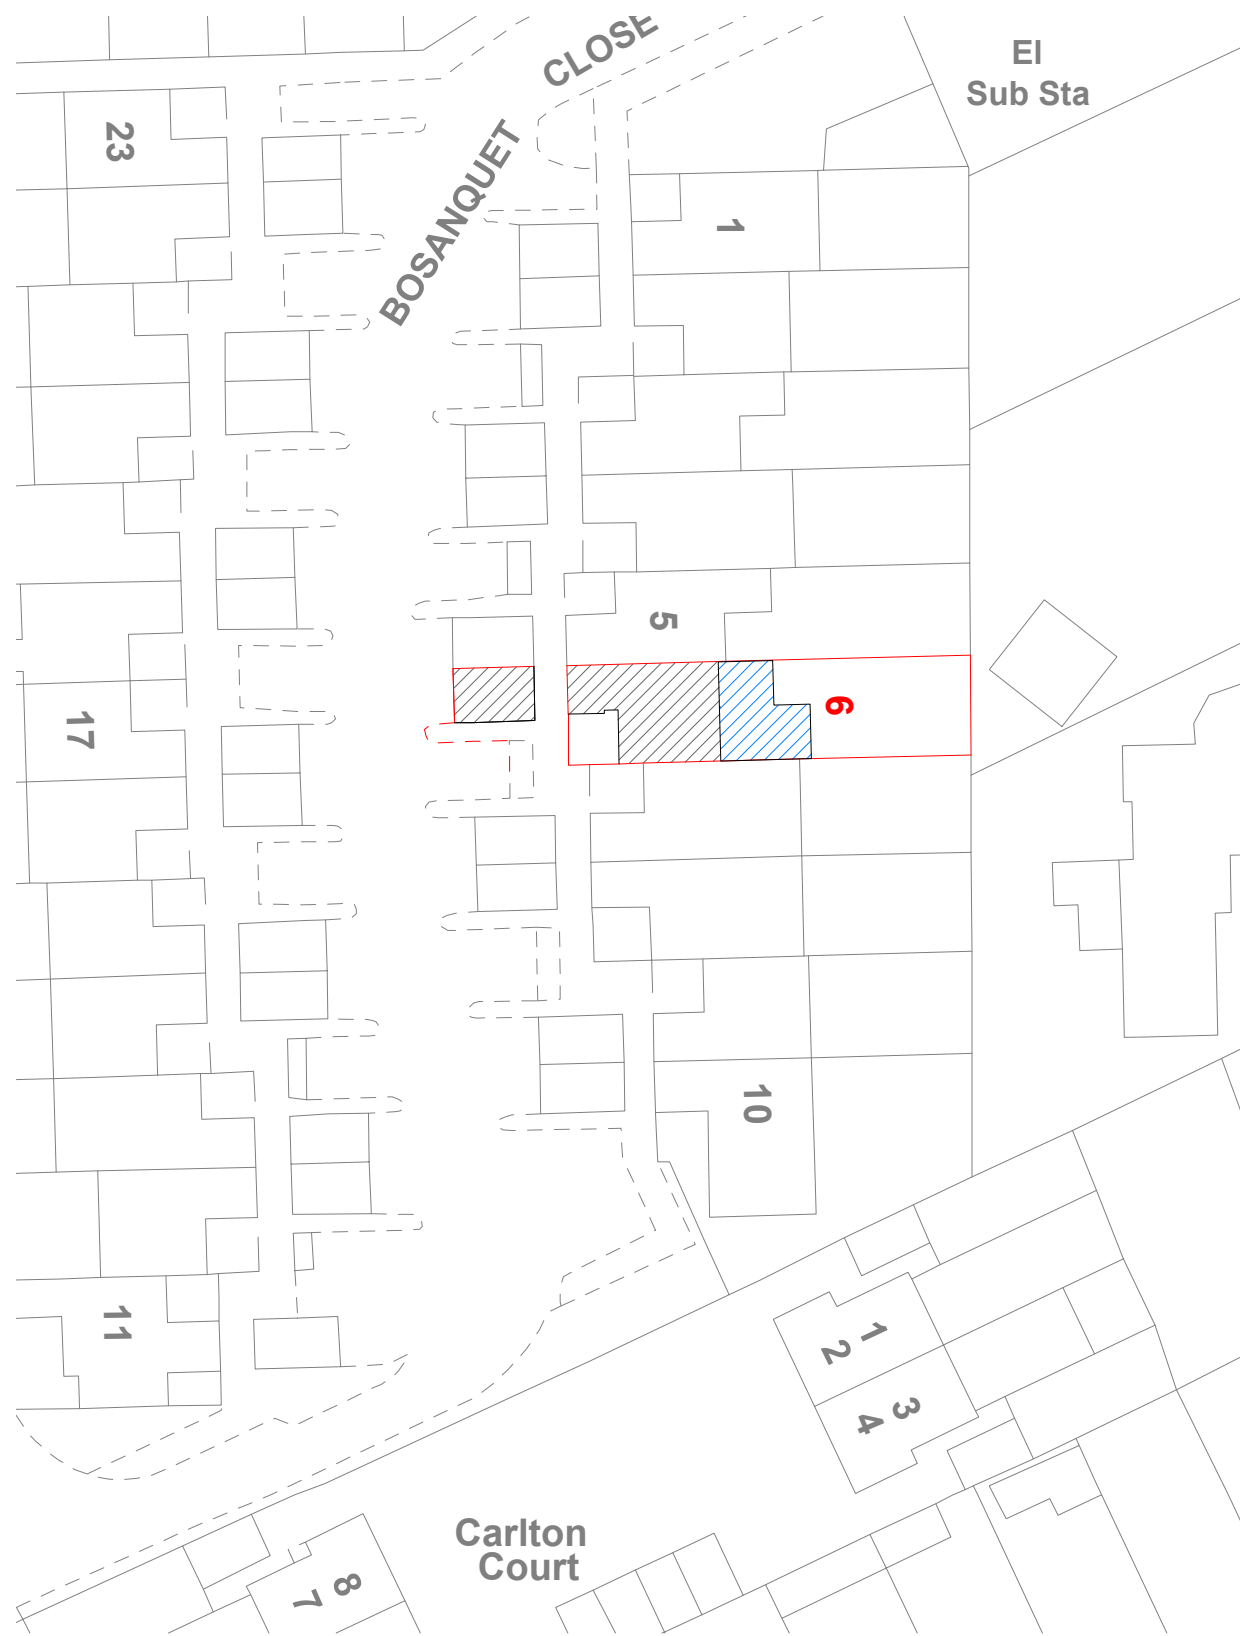

**3 PROPOSED BLOCK PLAN**  
SCALE 1:500 @ A3

 

General Notes:  
All dimensions are in millimeters unless noted otherwise.  
All dimensions to be verified on site.  
For any discrepancies and omissions, it is recipient's responsibility to verify the same specifically with the designer.  
The copyright of this drawing is held by Statim Build. No unauthorized use or copies are permitted without our consent.




Statim Build  
Ealing House,  
33 Hanger Lane,  
London, W5 3HJ  
Contact: 0207 459 4194  
Email: support@statimbuild.com


Client:  
Akash Rusdharry  
Project Title:  
Single Storey Front Extension  
Project Address:  
6 Bosanquet Close,  
Uxbridge UB8 3PE, UK  
Client ID:  
2628558751

|                            |                   |
|----------------------------|-------------------|
| Drawing Title              | Date: 31.05.2022  |
| Block Plans                |                   |
| Scale<br>1:500             | A3                |
| Drawn By:<br>TJ            | Checked By:<br>DP |
| Approved By:<br>AR         | Revisions<br>00   |
| Drawing No.<br>SB22/AR/002 |                   |


EXISTING WALL NEW WALL POLYCARBONATE TILE ROOF SHEET ROOF

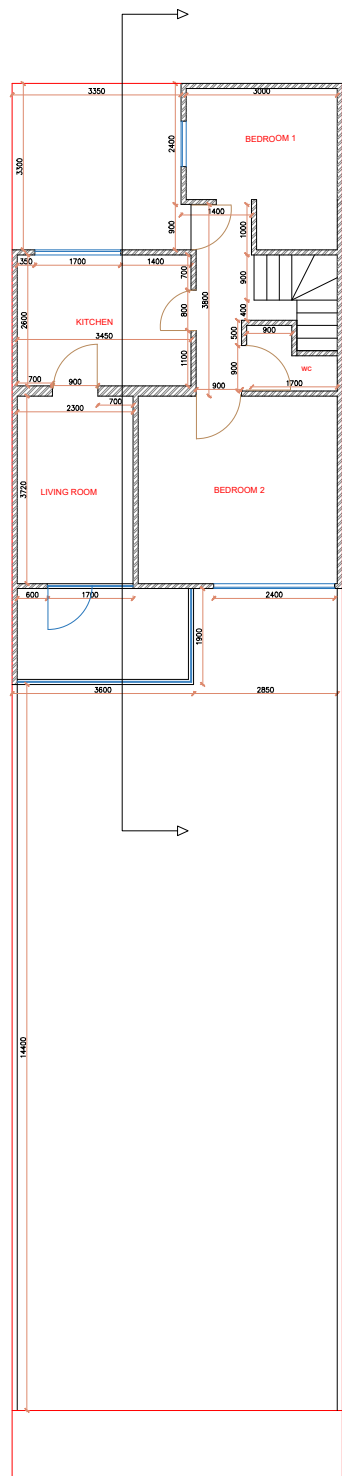



3 EXISTING GROUND FLOOR  
SCALE 1:150 @ A3

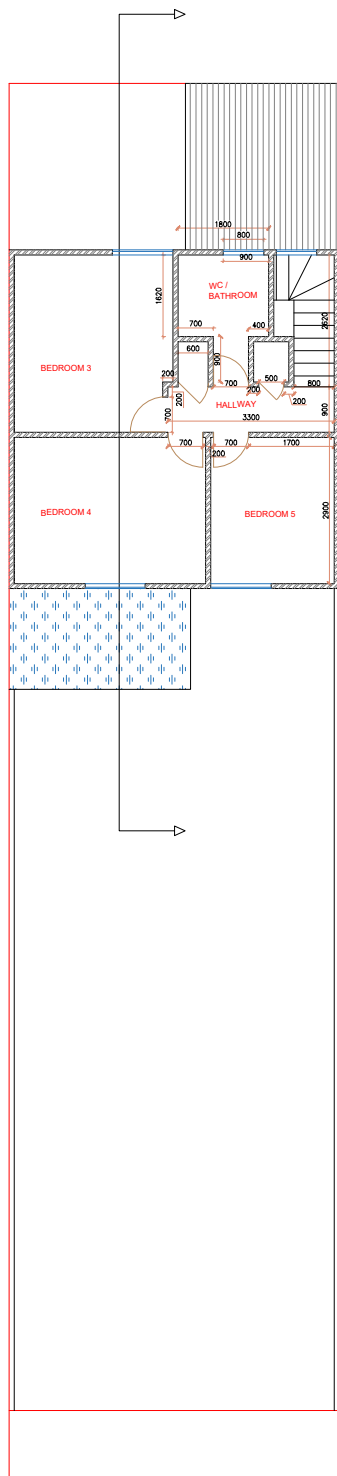

4 EXISTING FIRST FLOOR  
SCALE 1:150 @ A3

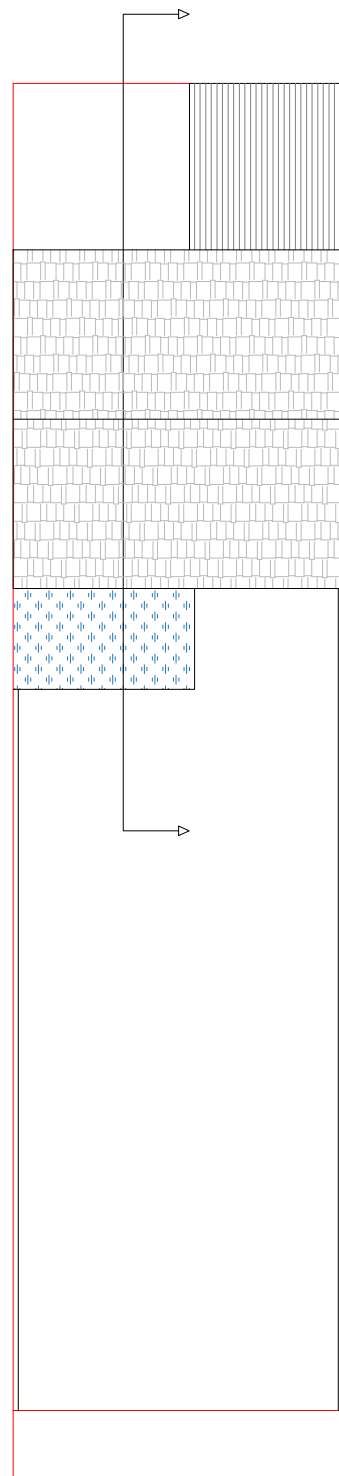

5 EXISTING ROOF PLAN  
SCALE 1:150 @ A3

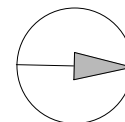 

General Notes:  
All dimensions are in millimeters unless noted otherwise.  
All dimensions to be verified on site.  
For any discrepancies and omissions, it is recipient's responsibility to verify the same specifically with the designer.  
The copyright of this drawing is held by Statim Build. No unauthorized use or copies are permitted without our consent.



Statim Build  
Ealing House,  
33 Hanger Lane,  
London, W5 3HJ  
Contact: 0207 459 4194  
Email: support@statimbuild.com

Client:  
Akash Rusdharry  
Project Title:  
Single Storey Front Extension  
Project Address:  
6 Bosanquet Close,  
Uxbridge UB8 3PE, UK  
Client ID:  
2628558751

|                            |                   |
|----------------------------|-------------------|
| Drawing Title              | Date: 30.06.2022  |
| Existing Plans             |                   |
| Scale                      | A3                |
| 1:150                      |                   |
| Drawn By:<br>ZA            | Checked By:<br>DP |
| Approved By:<br>AR         |                   |
| Drawing No.<br>SB22/AR/003 | Revisions<br>01   |

General Notes:

All dimensions are in millimeters unless noted otherwise.  
All dimensions to be verified on site.  
For any discrepancies and omissions, it is recipient's responsibility to verify the same specifically with the designer.  
The copyright of this drawing is held by Statim Build. No unauthorized use or copies are permitted without our consent.



Statim Build  
Ealing House,  
33 Hanger Lane,  
London, W5 3HJ

Contact: 0207 459 4194  
Email: support@statimbuild.com

Client:

Akash Rusdharry

Project Title:

Single Storey Front Extension

Project Address:

6 Bosanquet Close,  
Uxbridge UB8 3PE, UK

Client ID:

2628558751

Drawing Title | Date: 18.05.2022

Existing Section


Scale

1:100


A3


Drawn By: TJ | Checked By: DP | Approved By: AR

Drawing No. SB22/AR/004 | Revisions 00

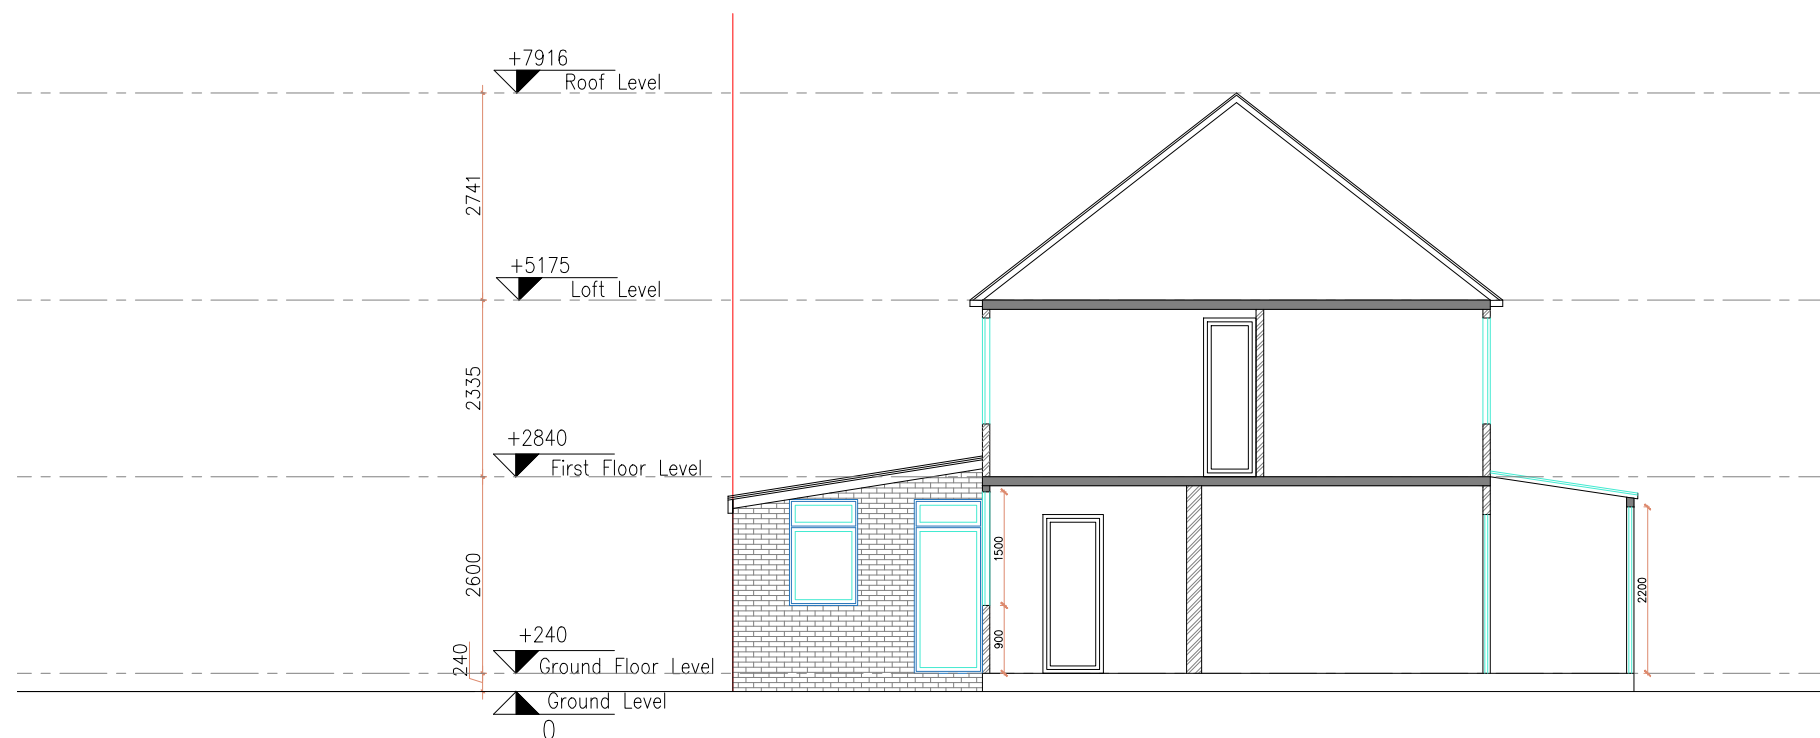


**6 EXISTING SECTION**  
SCALE 1:100 @ A3

 


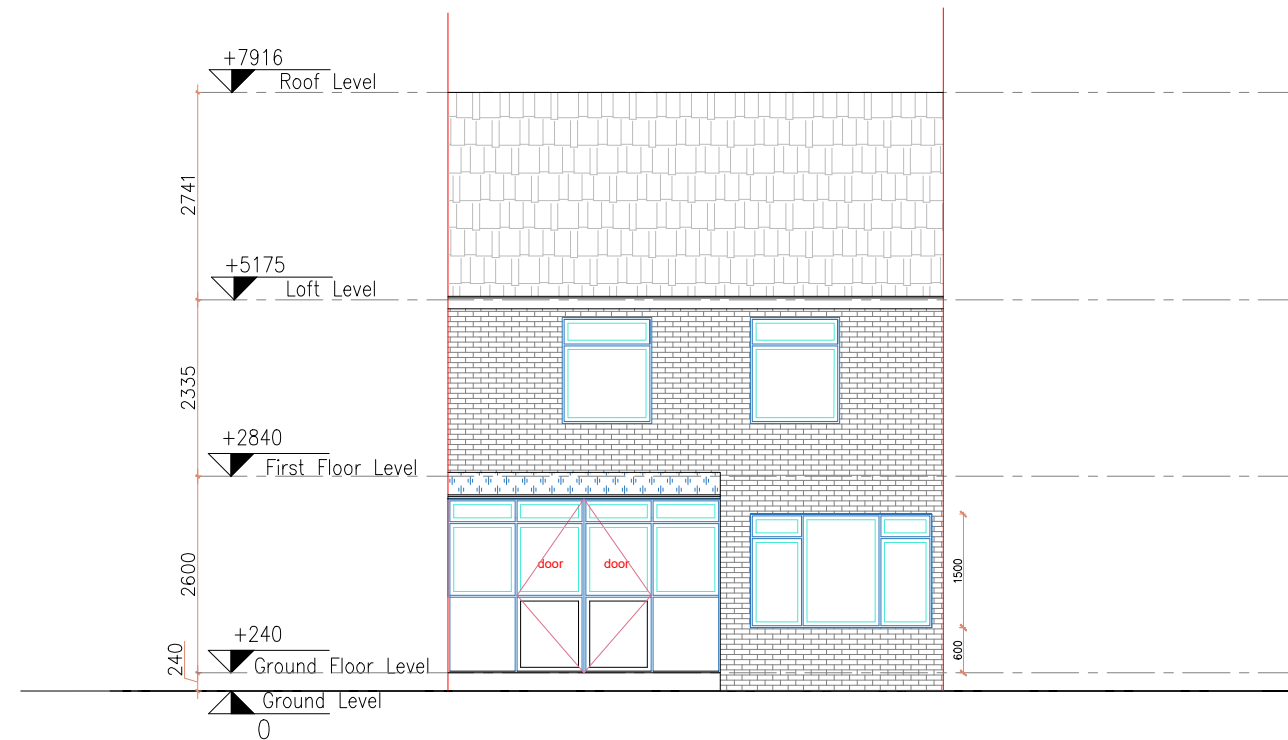

**7 EXISTING REAR ELEVATION**  
SCALE 1:100 @ A3

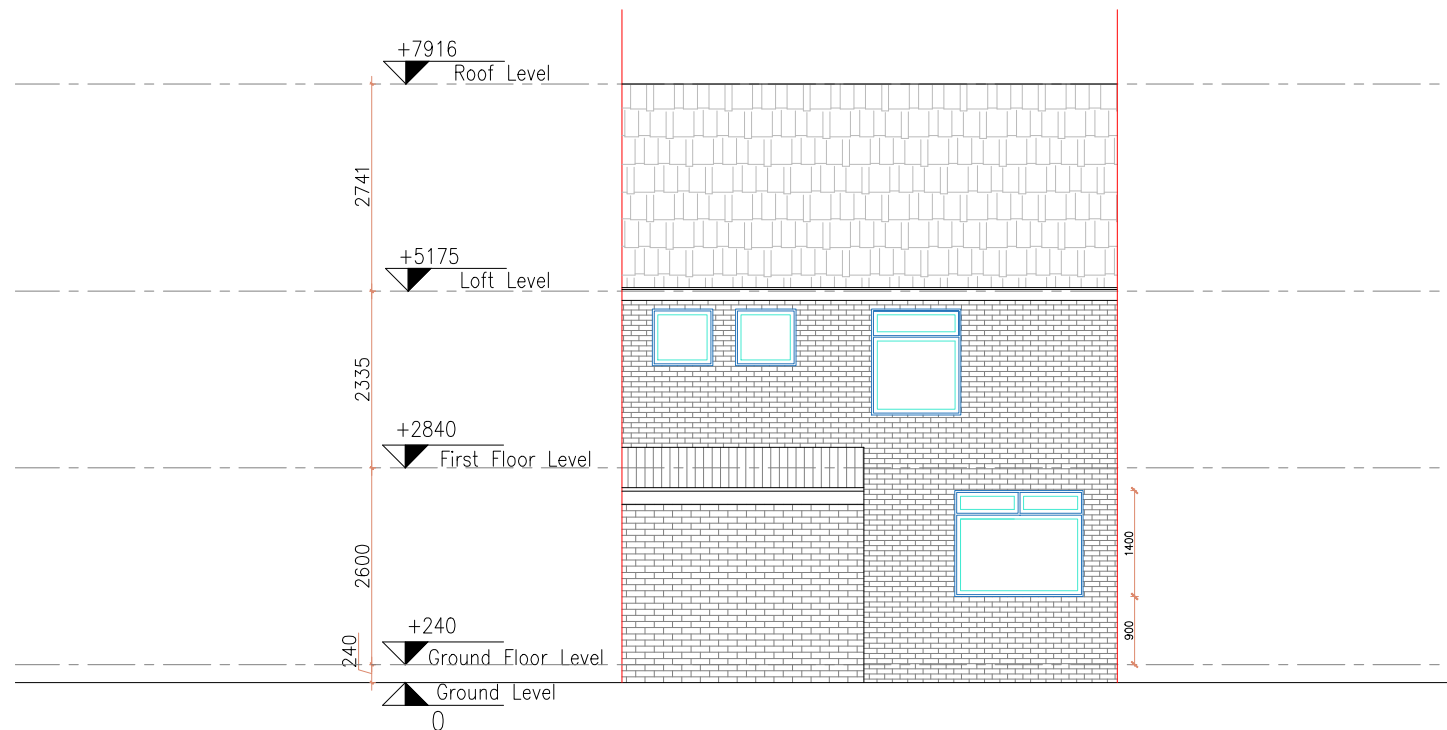

**8 EXISTING FRONT ELEVATION**  
SCALE 1:100 @ A3

 

General Notes:


All dimensions are in millimeters unless noted otherwise.  
All dimensions to be verified on site.  
For any discrepancies and omissions, it is recipient's responsibility to verify the same specifically with the designer.  
The copyright of this drawing is held by Statim Build. No unauthorized use or copies are permitted without our consent.




Statim Build  
Ealing House,  
33 Hanger Lane,  
London, W5 3HJ  
Contact: 0207 459 4194  
Email: support@statimbuild.com

Client:  
Akash Rusdharry  
Project Title:  
Single Storey Front Extension  
Project Address:  
6 Bosanquet Close,  
Uxbridge UB8 3PE, UK  
Client ID:  
2628558751


|                            |                   |
|----------------------------|-------------------|
| Drawing Title              | Date: 18.05.2022  |
| Existing elevations        |                   |
| Scale                      | A3                |
| 1:100                      |                   |
| Drawn By:<br>TJ            | Checked By:<br>DP |
| Approved By:<br>AR         |                   |
| Drawing No.<br>SB22/AR/005 | Revisions<br>00   |

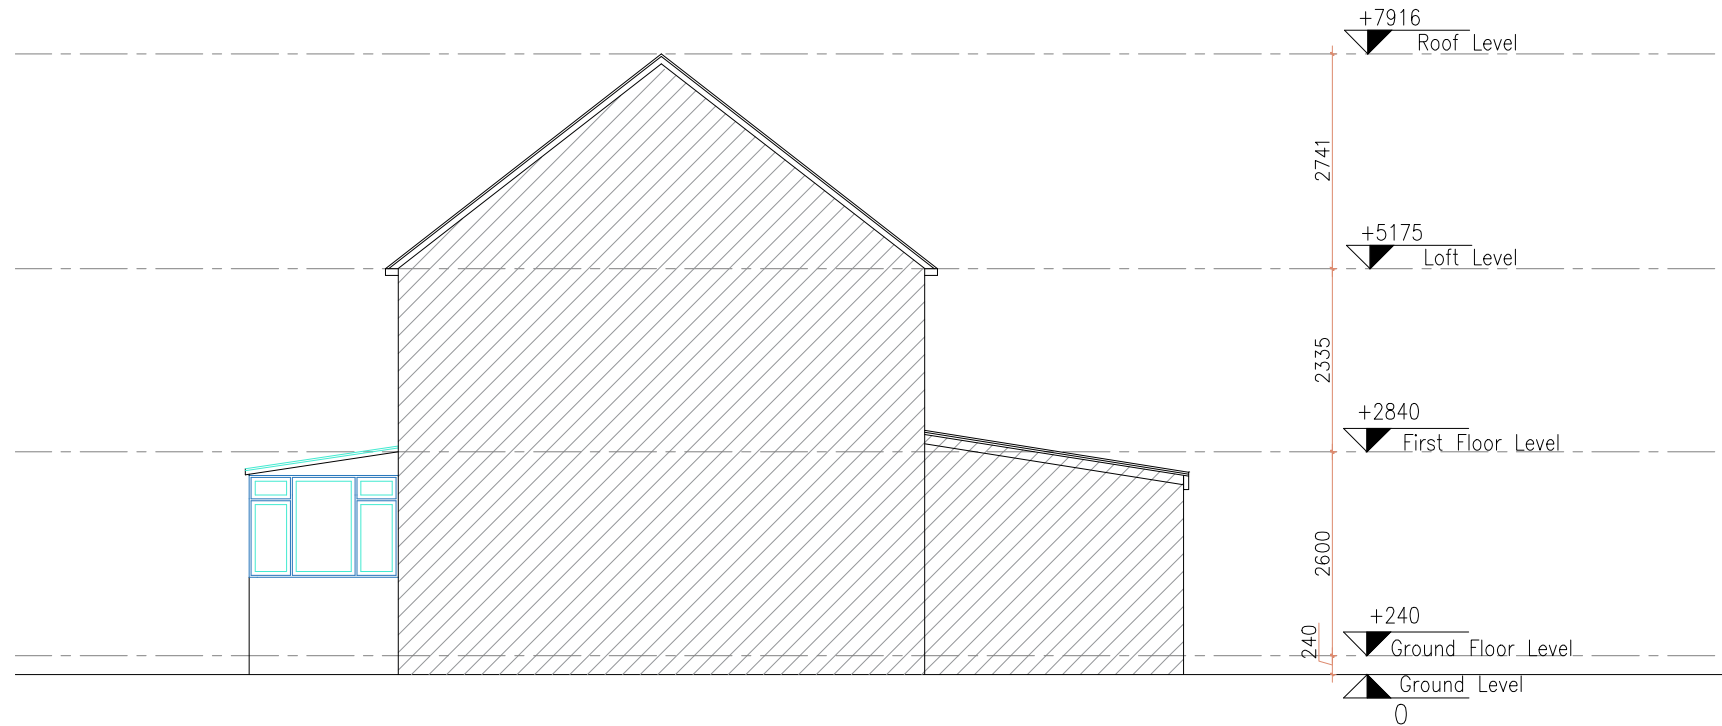

**9 EXISTING SIDE ELEVATION**  
SCALE 1:100 @ A3

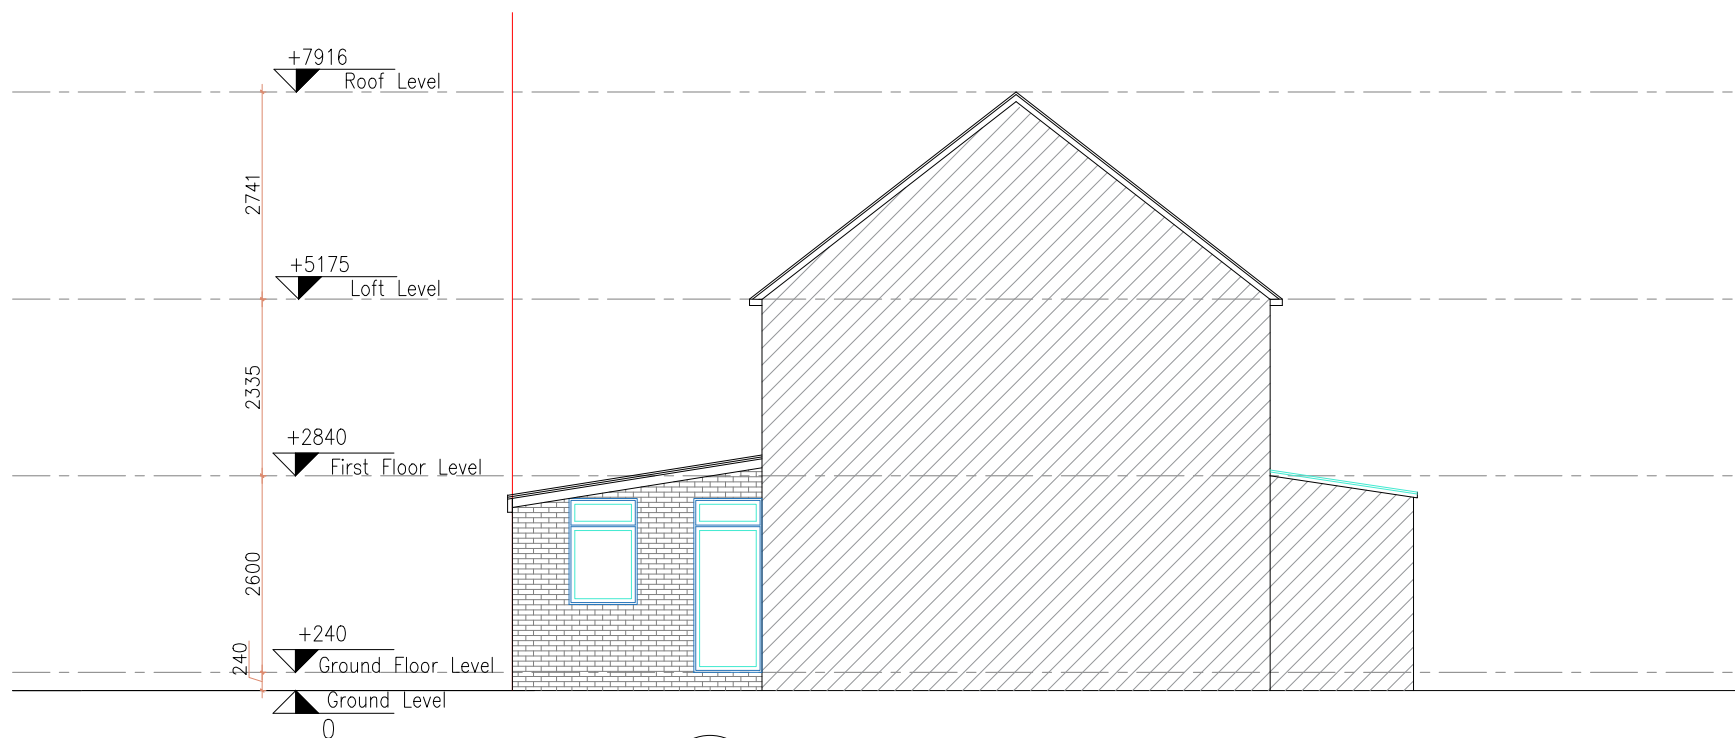

**10 EXISTING SIDE ELEVATION**  
SCALE 1:100 @ A3

 

General Notes:

All dimensions are in millimeters unless noted otherwise.  
All dimensions to be verified on site.  
For any discrepancies and omissions, it is recipient's responsibility to verify the same specifically with the designer.  
The copyright of this drawing is held by Statim Build. No unauthorized use or copies are permitted without our consent.



Statim Build  
Ealing House,  
33 Hanger Lane,  
London, W5 3HJ

Contact: 0207 459 4194  
Email: support@statimbuild.com

Client:

Akash Rusdharry

Project Title:

Single Storey Front Extension

Project Address:

6 Bosanquet Close,  
Uxbridge UB8 3PE, UK

Client ID:

2628558751

Drawing Title | Date: 18.05.2022

Existing Side Elevations

Scale

1:100

A3

Drawn By:  
TJ

Checked By:  
DP


Approved By:  
AR

Drawing No.

SB22/AR/006

Revisions



00

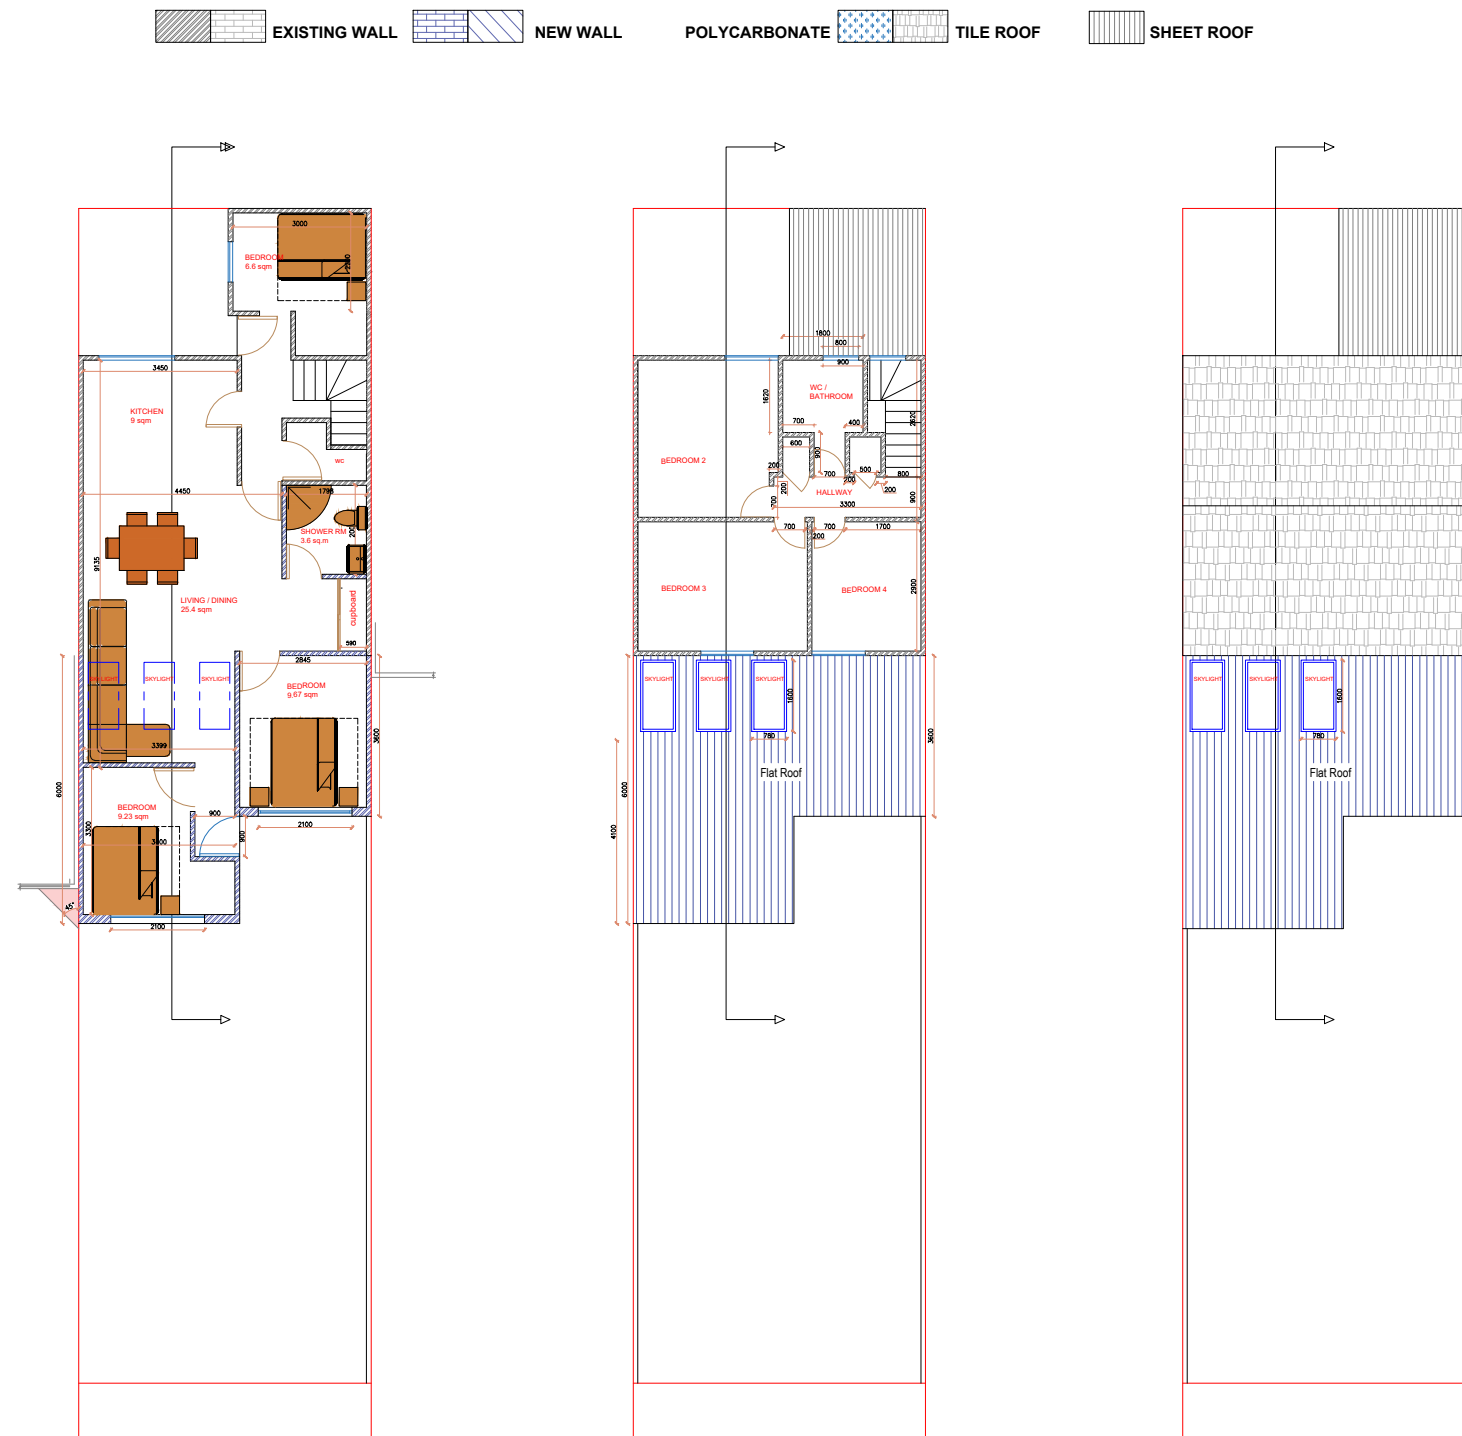

11 PROPOSED GROUND FLOOR  
SCALE 1:150 @ A3

12 PROPOSED FIRST FLOOR  
SCALE 1:150 @ A3

13 PROPOSED ROOF PLAN  
SCALE 1:150 @ A3

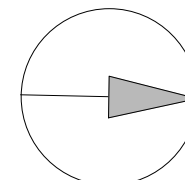 

General Notes:


All dimensions are in millimeters unless noted otherwise.  
All dimensions to be verified on site.  
For any discrepancies and omissions, it is recipient's responsibility to verify the same specifically with the designer.  
The copyright of this drawing is held by Statim Build. No unauthorized use or copies are permitted without our consent.




Statim Build  
Ealing House,  
33 Hanger Lane,  
London, W5 3HJ  
Contact: 0207 459 4194  
Email: support@statimbuild.com

Client:  
Akash Rusdharry  
Project Title:  
Single Storey Front Extension  
Project Address:  
6 Bosanquet Close,  
Uxbridge UB8 3PE, UK  
Client ID:  
2628558751

|                         |                  |
|-------------------------|------------------|
| Drawing Title           | Date: 25.10.2022 |
| Proposed Plan           |                  |
| Scale                   | A3               |
| 1:150                   |                  |
| Drawn By: ZA            | Checked By: DP   |
| Approved By: AR         |                  |
| Drawing No. SB22/AR/007 | Revisions 05     |

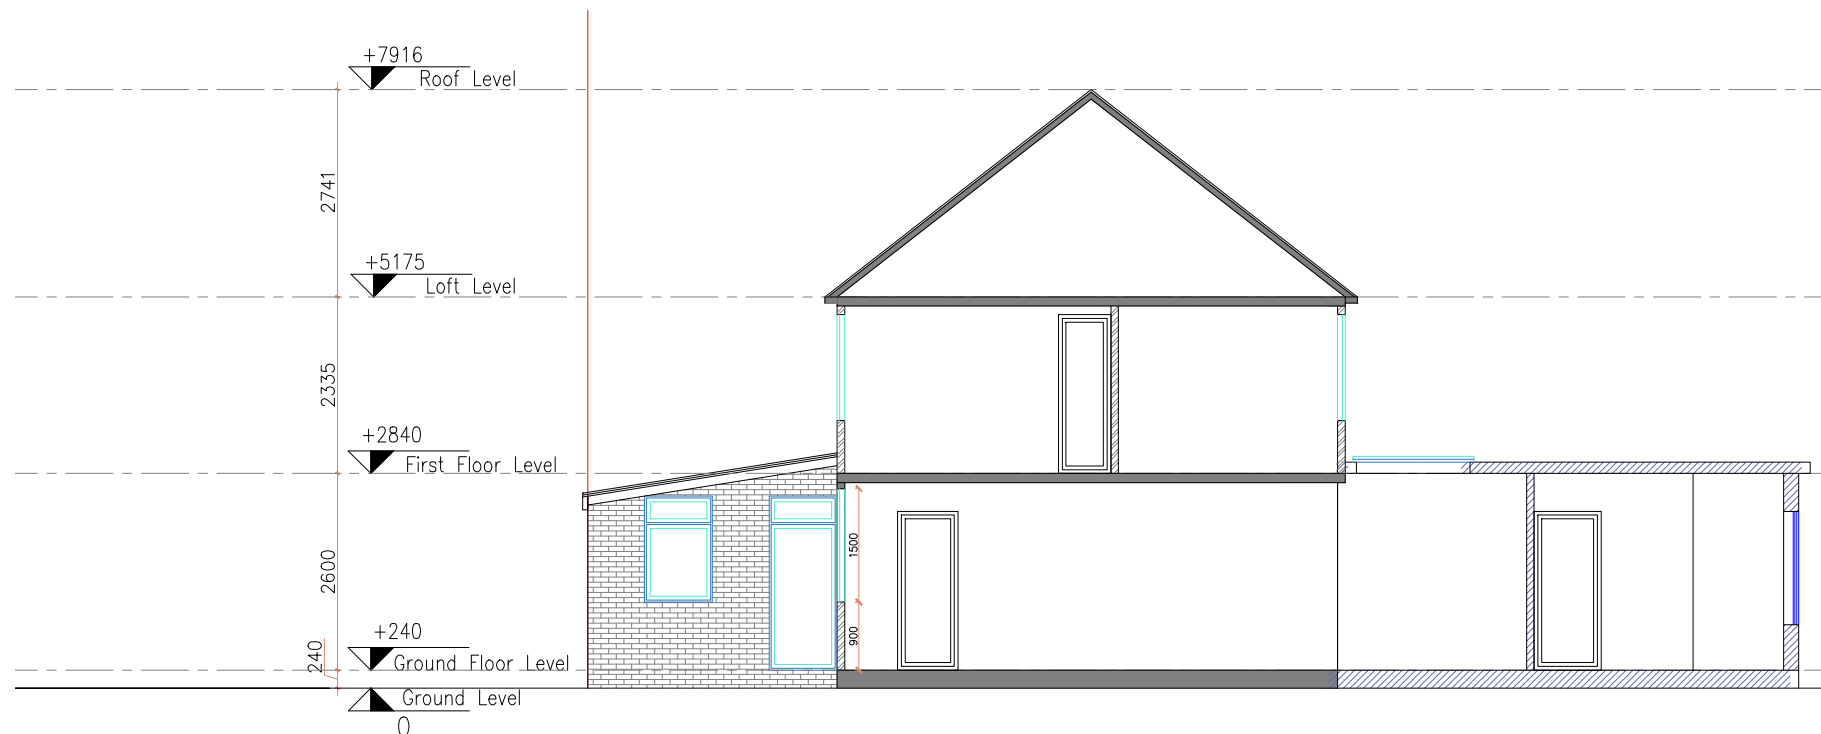

**14 SECTION**  
SCALE 1:100 @ A3

 

General Notes:


All dimensions are in millimeters unless noted otherwise.  
All dimensions to be verified on site.  
For any discrepancies and omissions, it is recipient's responsibility to verify the same specifically with the designer.  
The copyright of this drawing is held by Statim Build. No unauthorized use or copies are permitted without our consent.




Statim Build  
Ealing House,  
33 Hanger Lane,  
London, W5 3HJ  
Contact: 0207 459 4194  
Email: support@statimbuild.com

Client:  
Akash Rusdharry  
Project Title:  
Single Storey Front Extension  
Project Address:  
6 Bosanquet Close,  
Uxbridge UB8 3PE, UK  
Client ID:  
2628558751


|                            |                   |
|----------------------------|-------------------|
| Drawing Title              | Date: 25.10.2022  |
| Proposed Section           |                   |
| Scale<br>1:100             | A3                |
| Drawn By:<br>TJ            | Checked By:<br>DP |
| Approved By:<br>AR         |                   |
| Drawing No.<br>SB22/AR/008 | Revisions<br>05   |

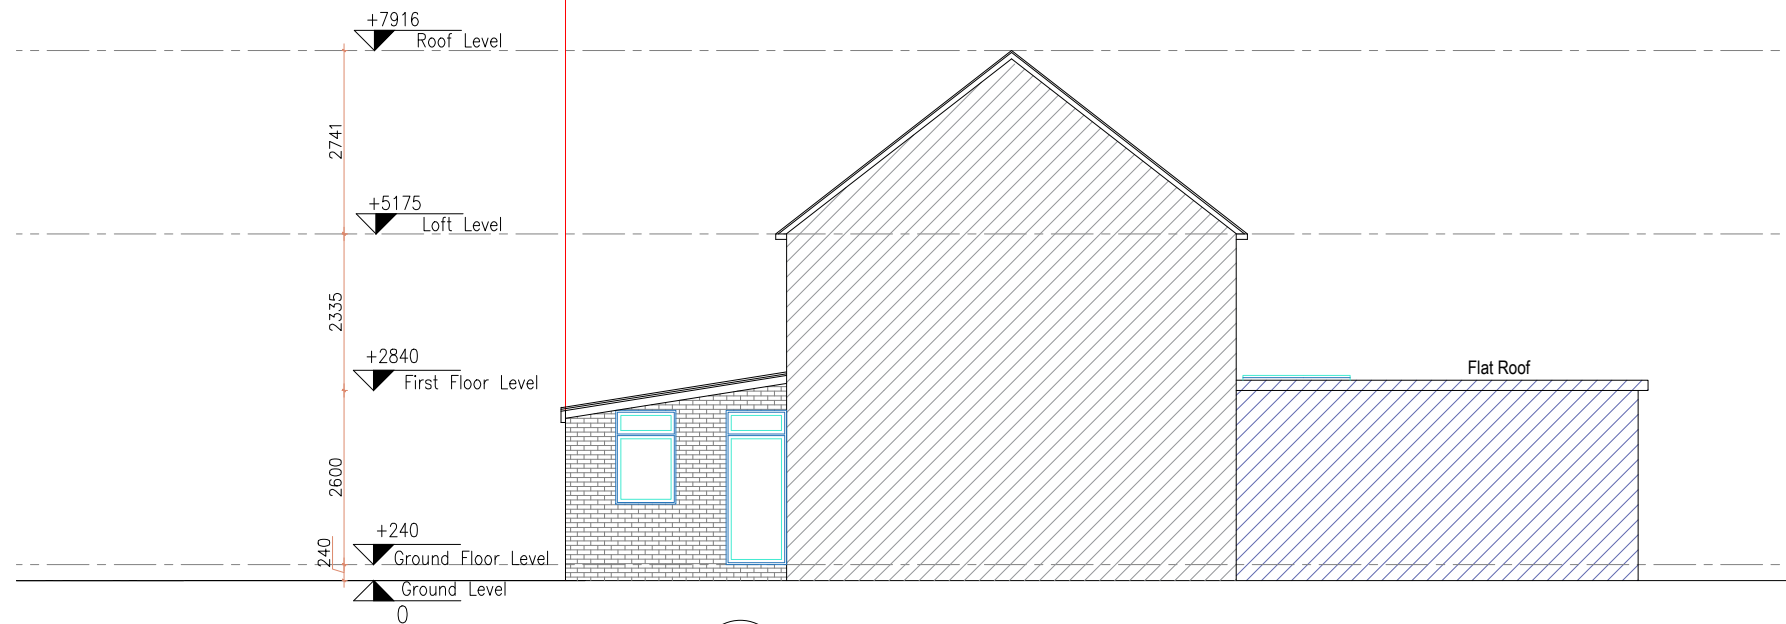

**17 PROPOSED SIDE ELEVATION**  
SCALE 1:100 @ A3

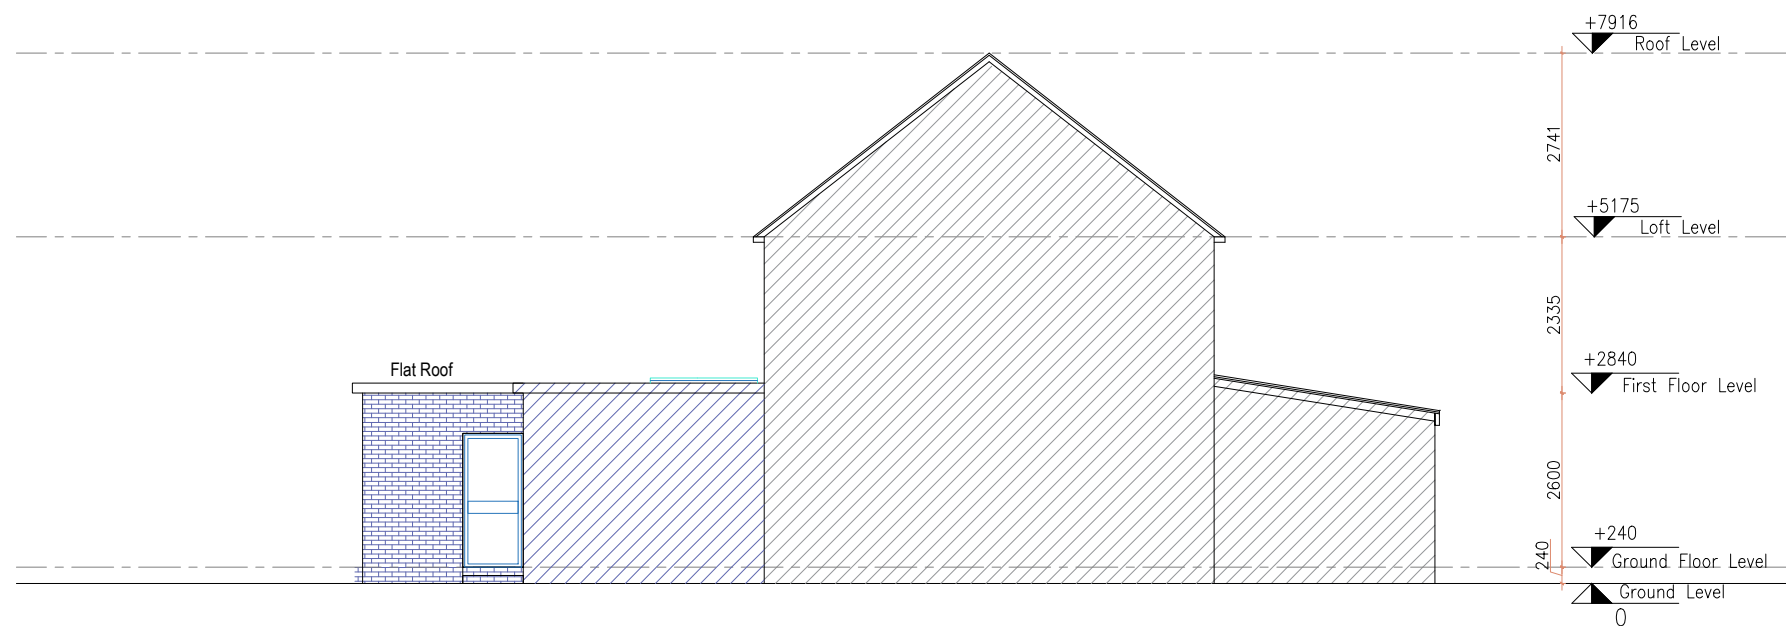

**18 PROPOSED SIDE ELEVATION**  
SCALE 1:100 @ A3

 

General Notes:

All dimensions are in millimeters unless noted otherwise.  
All dimensions to be verified on site.  
For any discrepancies and omissions, it is recipient's responsibility to verify the same specifically with the designer.  
The copyright of this drawing is held by Statim Build. No unauthorized use or copies are permitted without our consent.




Statim Build  
Ealing House,  
33 Hanger Lane,  
London, W5 3HJ


Contact: 0207 459 4194  
Email: support@statimbuild.com

|                  |                                            |
|------------------|--------------------------------------------|
| Client:          | Akash Rusdharry                            |
| Project Title:   | Single Storey Front Extension              |
| Project Address: | 6 Bosanquet Close,<br>Uxbridge UB8 3PE, UK |
| Client ID:       | 2628558751                                 |

|                          |                  |
|--------------------------|------------------|
| Drawing Title            | Date: 25.10.2022 |
| Proposed Side Elevations |                  |
| Scale                    | A3               |
| 1:100                    |                  |
| Drawn By: TJ             | Checked By: DP   |
| Approved By: AR          |                  |
| Drawing No. SB22/AR/010  | Revisions 05     |

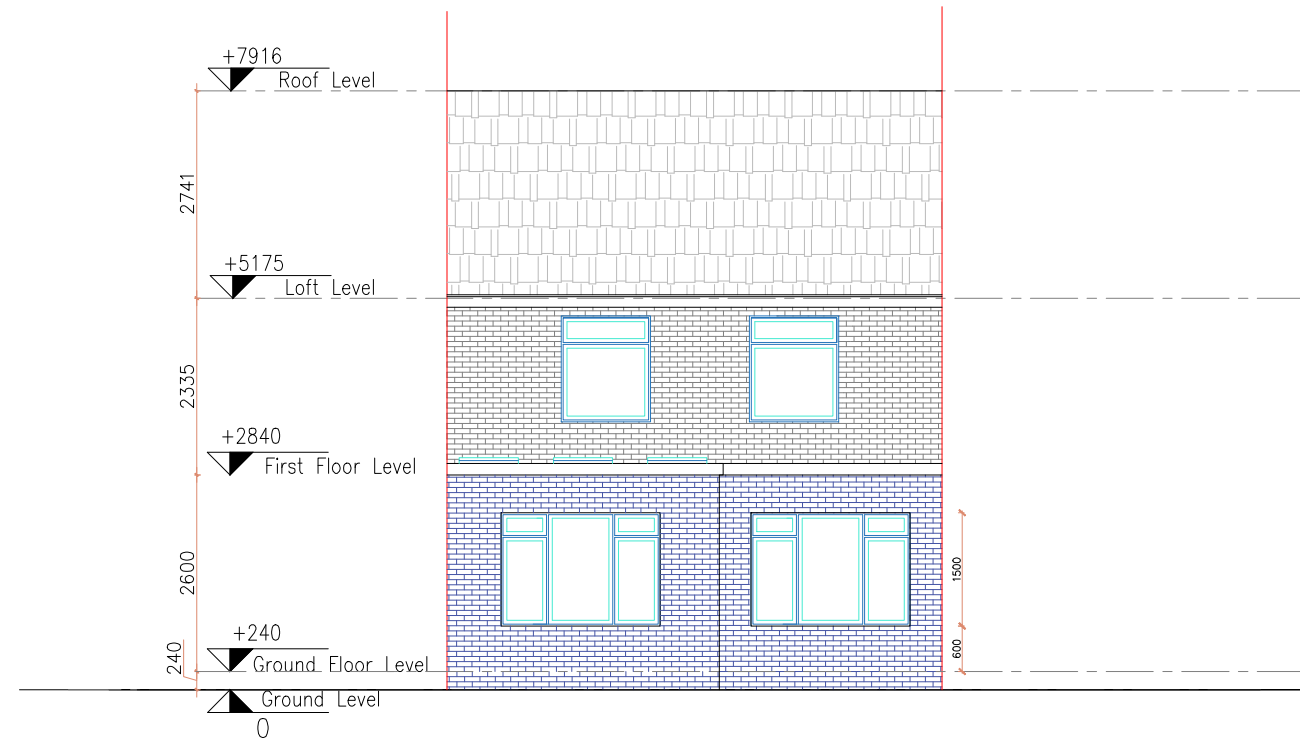

**15 PROPOSED REAR ELEVATION**  
SCALE 1:100 @ A3

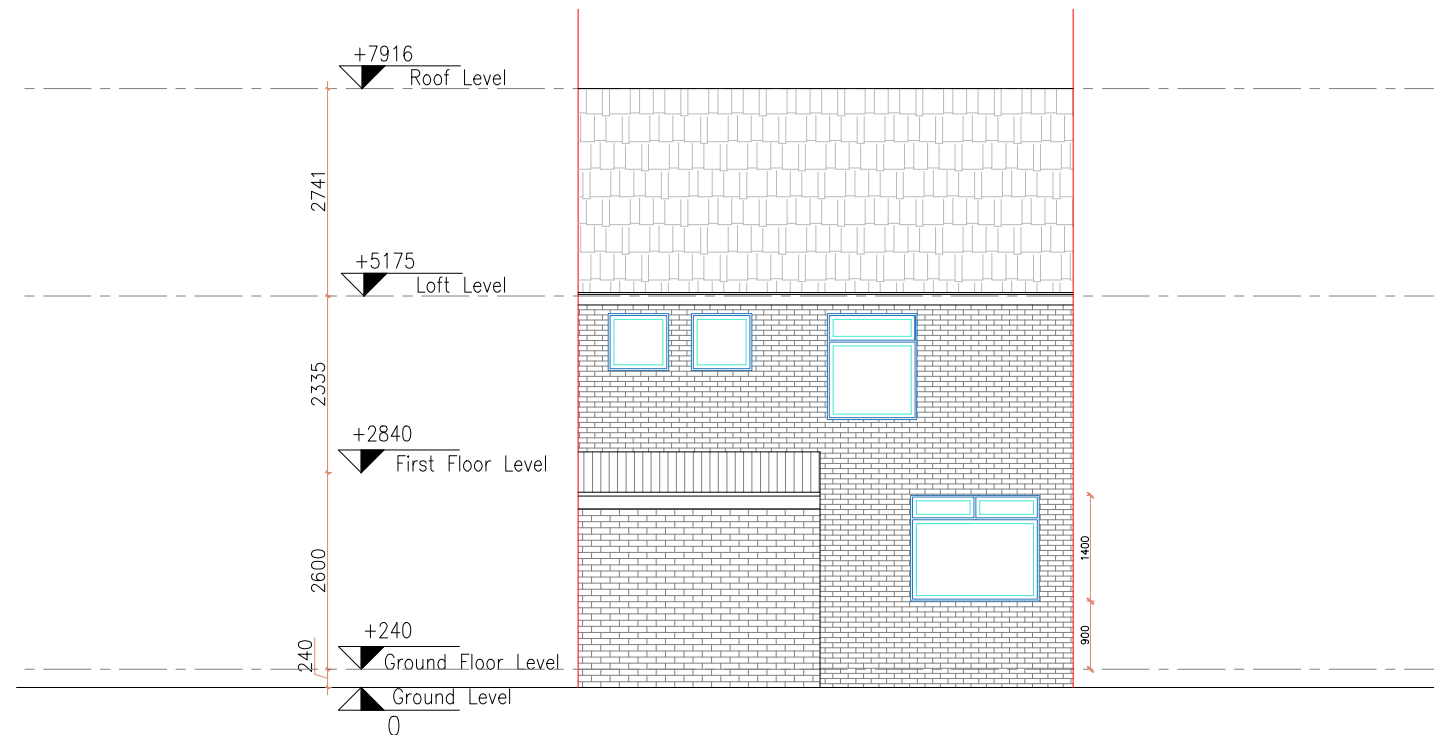

**16 PROPOSED FRONT ELEVATION**  
SCALE 1:100 @ A3



General Notes:

All dimensions are in millimeters unless noted otherwise.  
All dimensions to be verified on site.  
For any discrepancies and omissions, it is recipient's responsibility to verify the same specifically with the designer.  
The copyright of this drawing is held by Statim Build. No unauthorized use or copies are permitted without our consent.



Statim Build  
Ealing House,  
33 Hanger Lane,  
London, W5 3HJ

Contact: 0207 459 4194  
Email: support@statimbuild.com

Client:  
Akash Rusdharry

Project Title:  
Single Storey Front Extension

Project Address:  
6 Bosanquet Close,  
Uxbridge UB8 3PE, UK

Client ID:  
2628558751

|                     |                  |
|---------------------|------------------|
| Drawing Title       | Date: 25.10.2022 |
| Proposed elevations |                  |
| Scale               | A3               |
| 1:100               |                  |
| Drawn By:           | Checked By:      |
| TJ                  | DP               |
| Approved By:        | Revisions        |
| AR                  |                  |
| Drawing No.         | Revisions        |
| SB22/AR/009         | 05               |