



EXISTING WALL



NEW WALL



POLYCARBONATE



TILE ROOF



SHEET ROOF


General Notes:

All dimensions are in millimeters unless noted otherwise.


All dimensions to be verified on site.

For any discrepancies and omissions, it is recipient's responsibility to verify the same specifically with the designer.


The copyright of this drawing is held by Statim Build. No unauthorized use or copies are permitted without our consent.

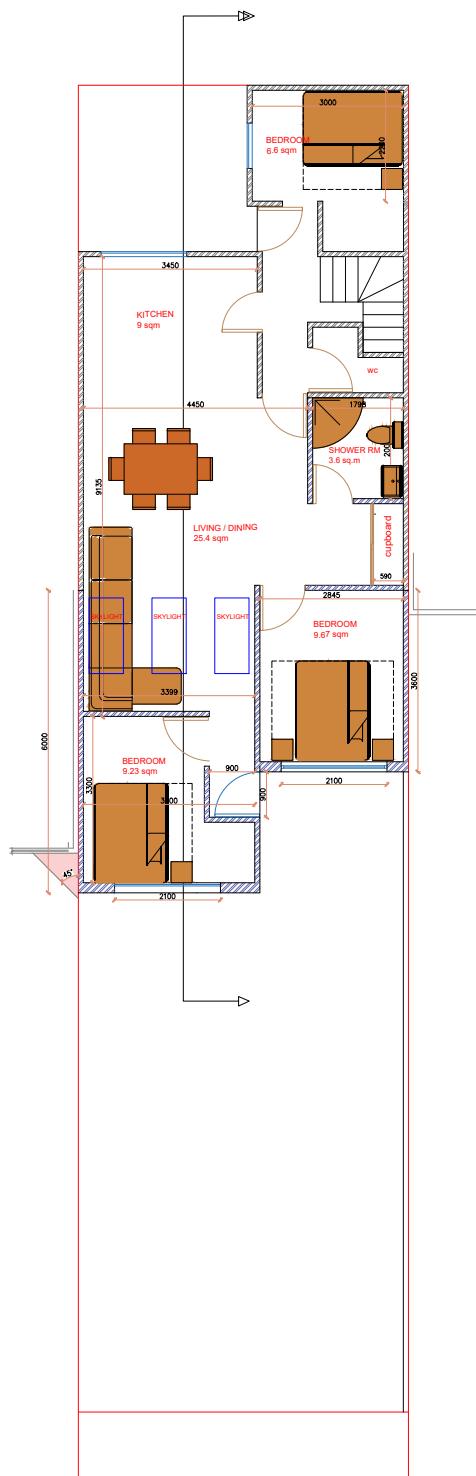



3 EXISTING GROUND FLOOR
SCALE 1:150 @ A3

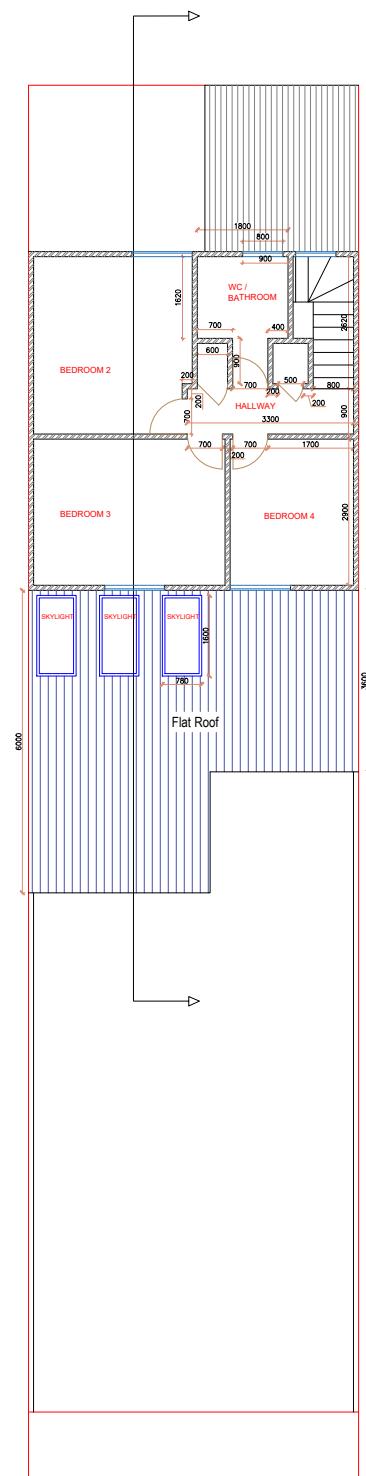

4 EXISTING FIRST FLOOR
SCALE 1:150 @ A3

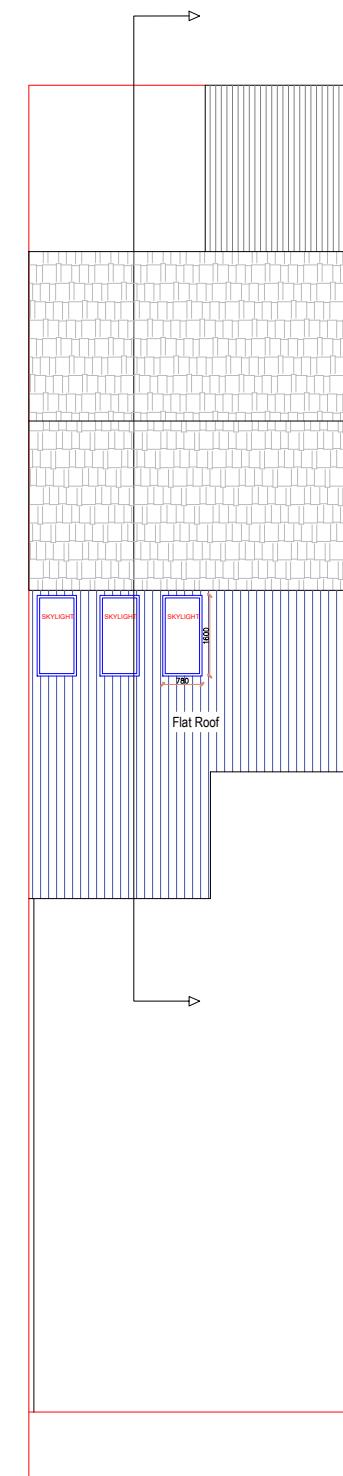

5 EXISTING ROOF PLAN
SCALE 1:150 @ A3

  

Statim Build
Ealing House,
33 Hanger Lane,
London, W5 3HJ

Contact: 0207 459 4194
Email: support@statimbuild.com

Client:	Akash Rusdarry
Project Title:	Single Storey Front Extension
Project Address:	6 Bosanquet Close, Uxbridge UB8 3PE, UK
Client ID:	2628558751

Drawing Title	Date: 26.01.2023
Existing Plans	
Scale	1:150
Drawn By: ZA	Checked By: DP
Drawing No. SB22/AR/003	Approved By: AR
Revisions 00	