




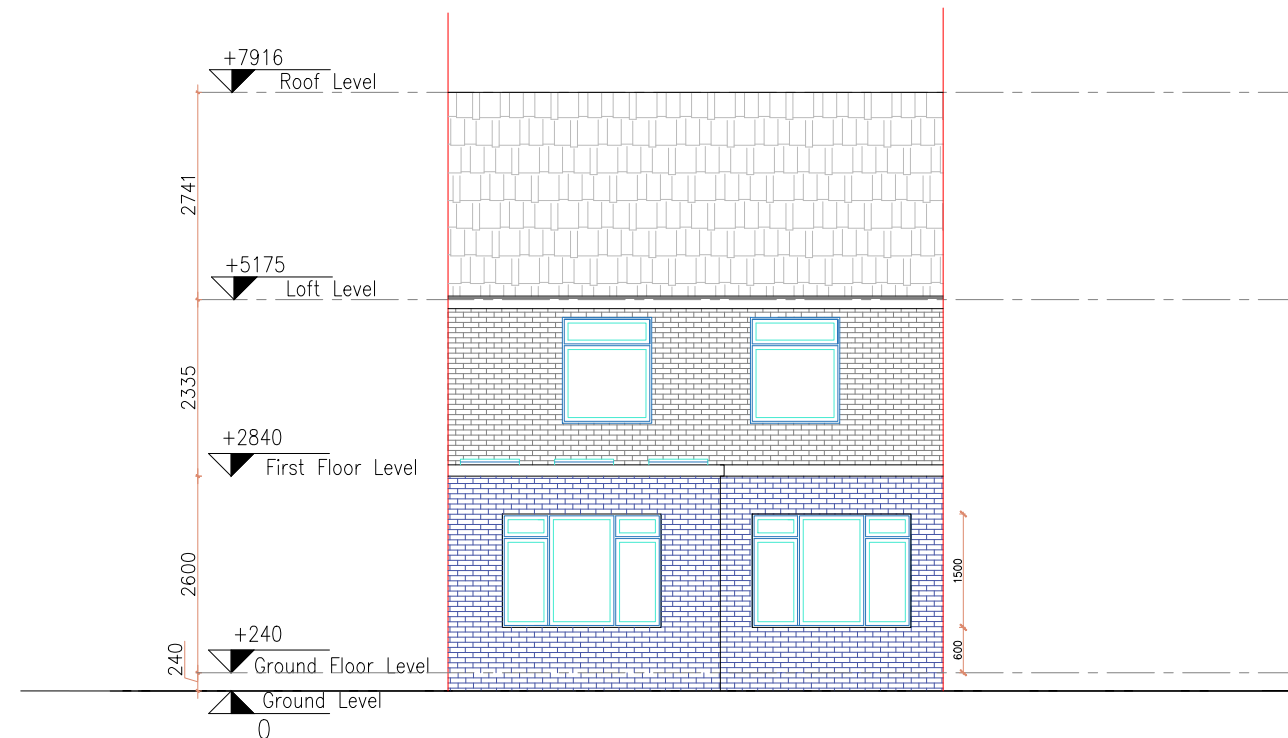

7 EXISTING FRONT ELEVATION
SCALE 1:100 @ A3

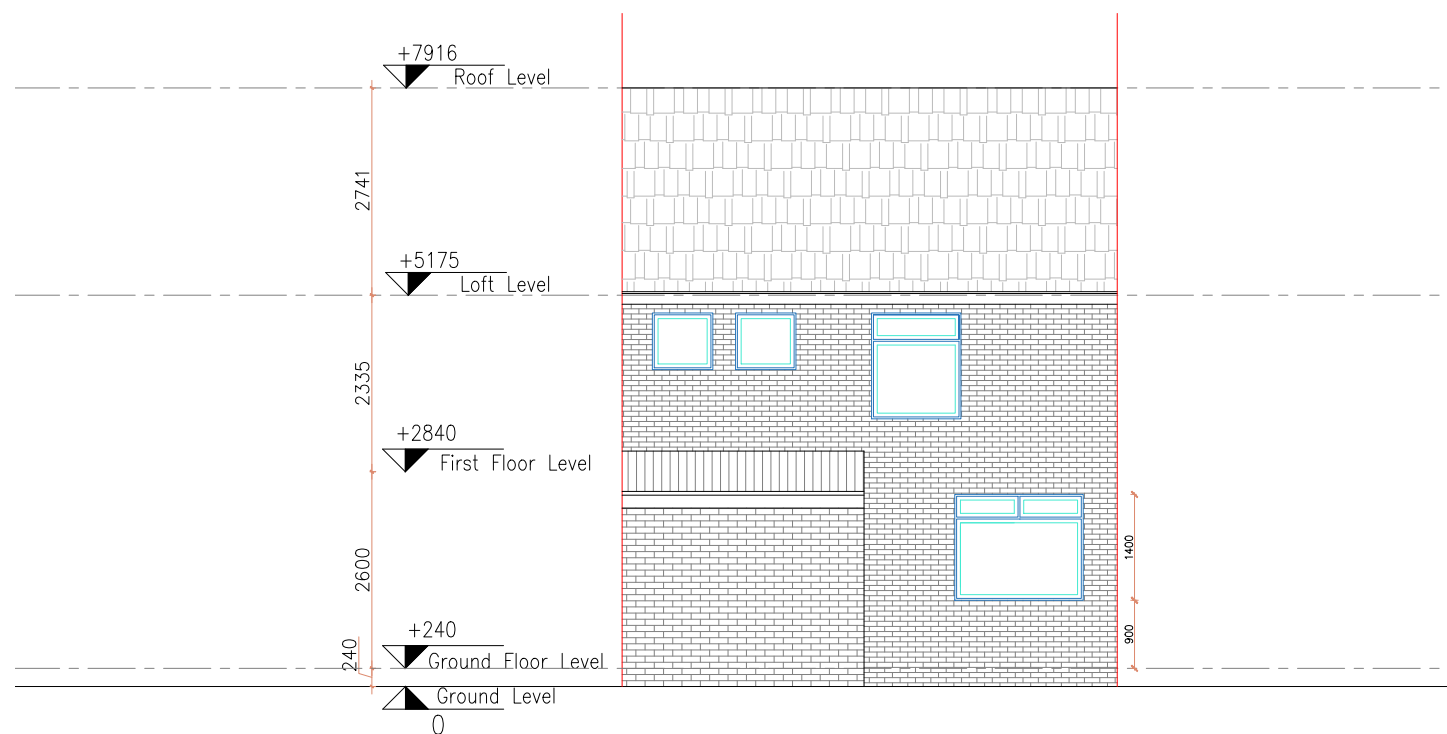

8 EXISTING REAR ELEVATION
SCALE 1:100 @ A3

 

General Notes:
All dimensions are in millimeters unless noted otherwise.
All dimensions to be verified on site.
For any discrepancies and omissions, it is recipient's responsibility to verify the same specifically with the designer.
The copyright of this drawing is held by Statim Build. No unauthorized use or copies are permitted without our consent.



Statim Build
Ealing House,
33 Hanger Lane,
London, W5 3HJ
Contact: 0207 459 4194
Email: support@statimbuild.com

Client:
Akash Rusdharry
Project Title:
Single Storey Front Extension
Project Address:
6 Bosanquet Close,
Uxbridge UB8 3PE, UK
Client ID:
2628558751

Drawing Title	Date: 26.01.2023
Existing elevations	
Scale 1:100	A3
Drawn By: TJ	Checked By: DP
Approved By: AR	Revisions 00
Drawing No. SB22/AR/005	