



EXISTING WALL NEW WALL POLYCARBONATE TILE ROOF SHEET ROOF

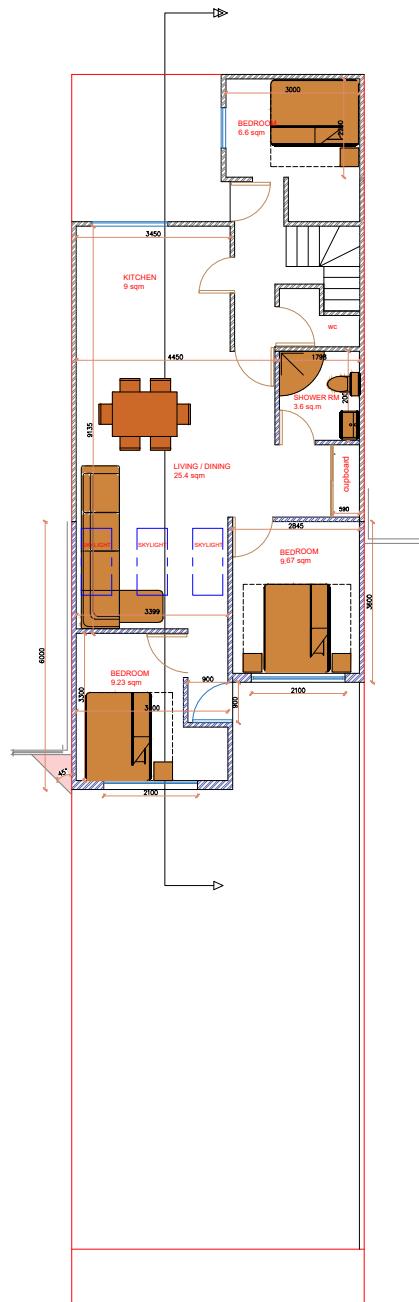


11 PROPOSED GROUND FLOOR
SCALE 1:150 @ A3

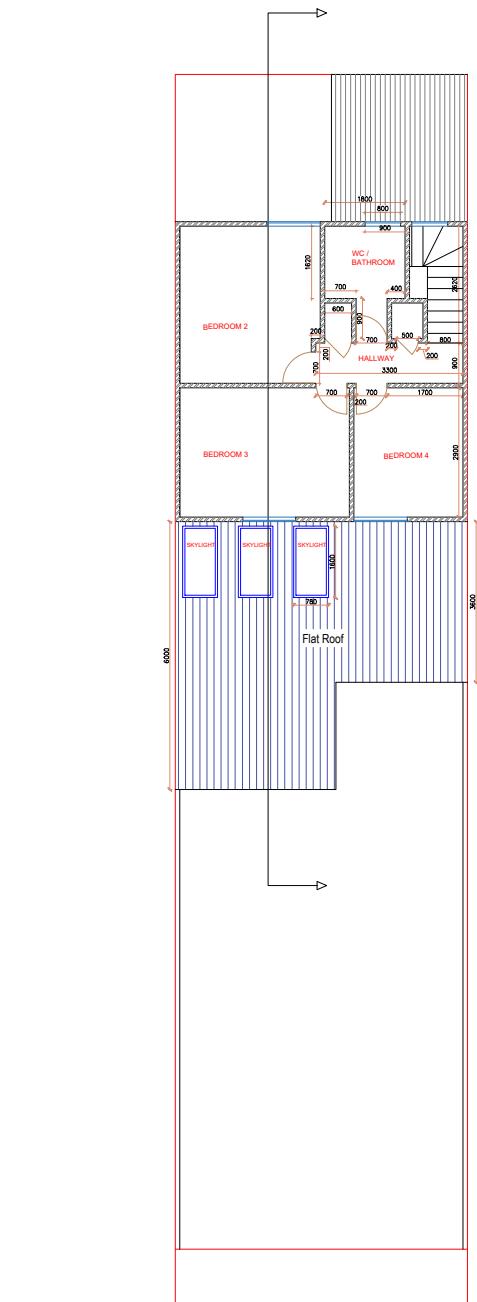


12 PROPOSED FIRST FLOOR
SCALE 1:150 @ A3

0 1 2 3 4 5 10M

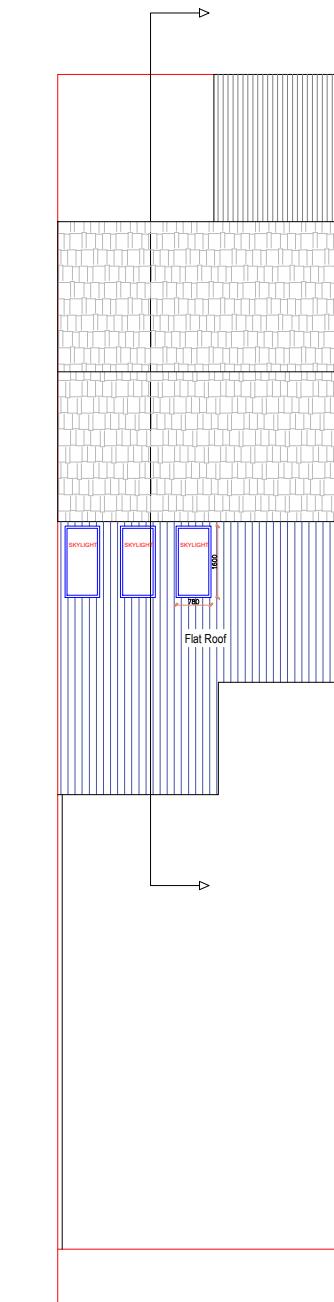

13 PROPOSED ROOF PLAN
SCALE 1:150 @ A3

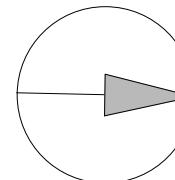

General Notes:
All dimensions are in millimeters unless noted otherwise.
All dimensions to be verified on site.
For any discrepancies and omissions, it is recipient's responsibility to verify the same specifically with the designer.
The copyright of this drawing is held by Statim Build. No unauthorized use or copies are permitted without our consent.



Statim Build
Ealing House,
33 Hanger Lane,
London, W5 3HJ

Contact: 0207 459 4194
Email: support@statimbuild.com

Client:
Akash Rusdharry
Project Title:
Single Storey Front Extension
Project Address:
6 Bosanquet Close,
Uxbridge UB8 3PE, UK
Client ID:
2628558751

Drawing Title	Date: 26.01.2023
Proposed Plan	
Scale	1:150
Drawn By: ZA	Checked By: DP
Approved By: AR	
Drawing No. SB22/AR/007	Revisions 00