



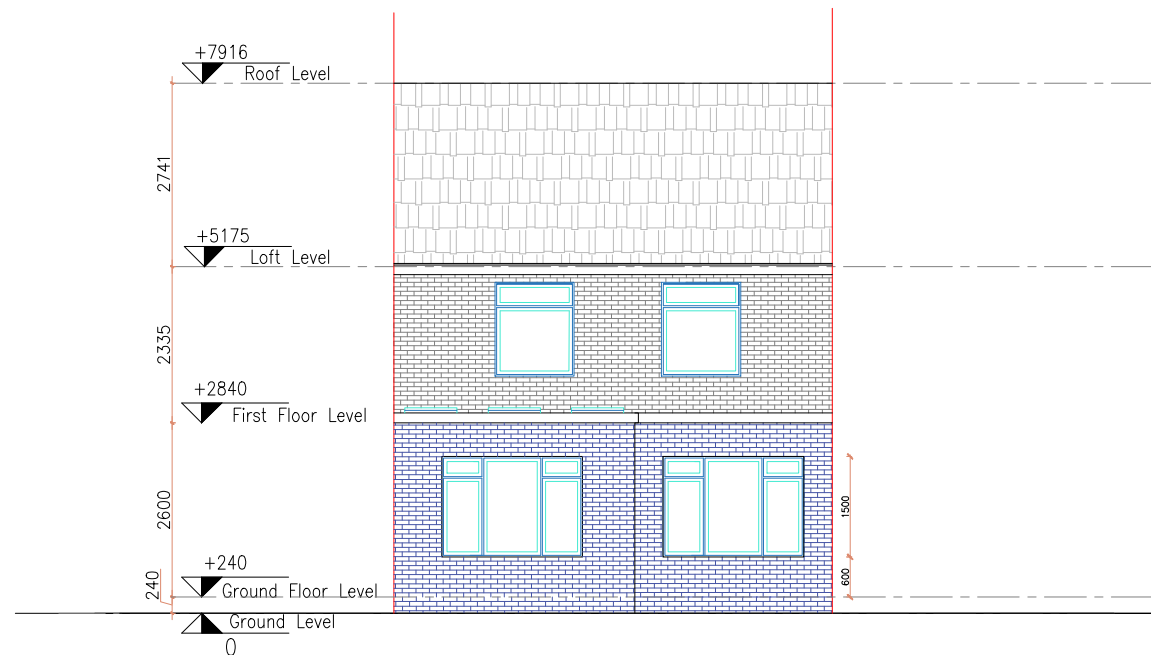

15 PROPOSED FRONT ELEVATION
SCALE 1:100 @ A3

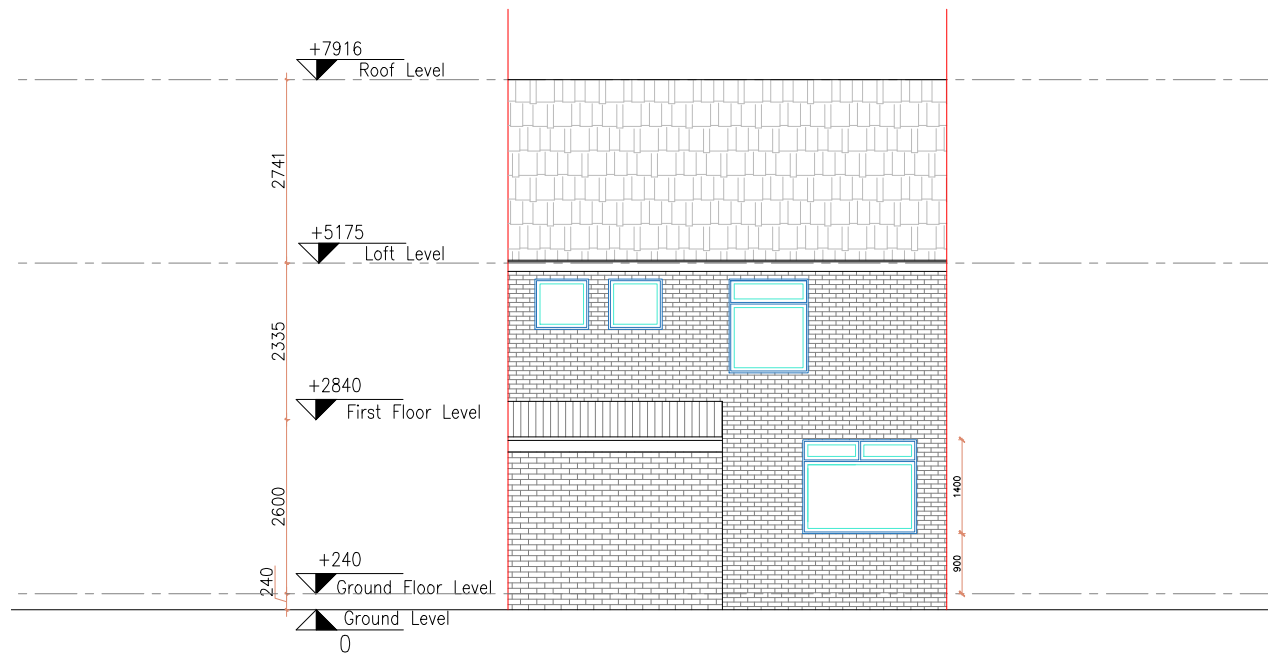

16 PROPOSED REAR ELEVATION
SCALE 1:100 @ A3



General Notes:

All dimensions are in millimeters unless noted otherwise.
All dimensions to be verified on site.
For any discrepancies and omissions, it is recipient's responsibility to verify the same specifically with the designer.
The copyright of this drawing is held by Statim Build. No unauthorized use or copies are permitted without our consent.



Statim Build
Ealing House,
33 Hanger Lane,
London, W5 3HJ

Contact: 0207 459 4194
Email: support@statimbuild.com

Client:

Akash Rusdharry

Project Title:

Single Storey Front Extension

Project Address:

6 Bosanquet Close,
Uxbridge UB8 3PE, UK

Client ID:

2628558751

Drawing Title Date: 26.01.2023

Proposed elevations

Scale

1:100

A3

Drawn By:

TJ

Checked By:

DP

Approved By:

AR

Drawing No.

SB22/AR/009

Revisions

00