

- NOTES:
- These drawings are subject to Planning and Building Regulations Approval and all other permissions required by the Local Authority prior to commencing building work. Works started without these consents are at your own risk.
 - All drawings should be read in conjunction with any third-party consultants drawings and specification.
 - Do not scale from this drawing. All dimensions, levels and existing structure must be verified on site prior to commencement. Any omissions or inaccuracies are to be reported and clarified with the architect and the client immediately for rectification. These drawings are intended as graphic information only. Due to the age of the premises, non-exposure of the structure, occupancy, building methods and materials used, some assumptions have been made necessary. All dimensions were provided by the client.
 - Before building work commences it is the responsibility of the owner to serve the relevant Party Wall Notices to all neighbours affected.

01	07/09/2022	KL	DORMER WIDTH REDUCED
00	19/07/2022	KL	FIRST ISSUE

Rev.	Date	By	Notes
------	------	----	-------


Project:
44 Ramulis Drive
Hayes, UB4 9QA

Drawing:
Proposed Elevations

Drawing Number: AVH-320-2003	Rev. 01
--	-------------------

Scale: 1:100	ISO: A3
---------------------	----------------

PLANNING APPLICATION

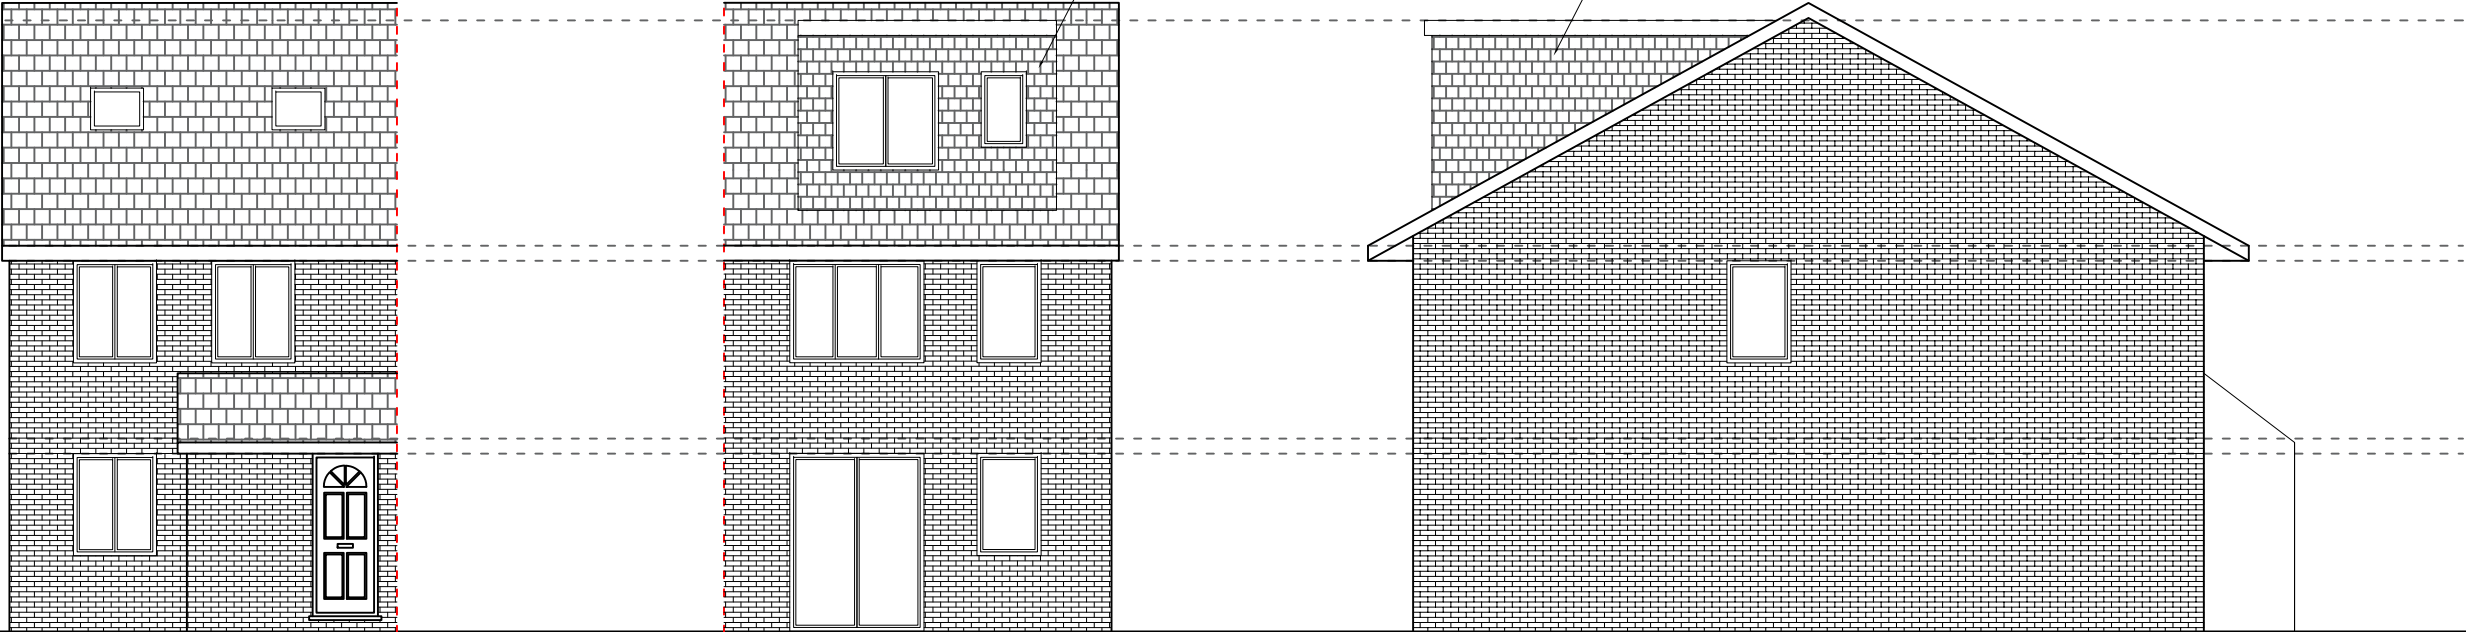

Dormer width not to exceed 2/3 of the original house width

External slate cladding to match in colour the existing roof

External slate cladding to match in colour the existing roof

PR 01 Front Elevation
SCALE 1:100 @A3

PR 02 Rear Elevation
SCALE 1:100 @A3

PR 03 Side Elevation
SCALE 1:100 @A3

Scale 1:100 @ A3

0 1 2 3 4 5 6 7 8 9 10