

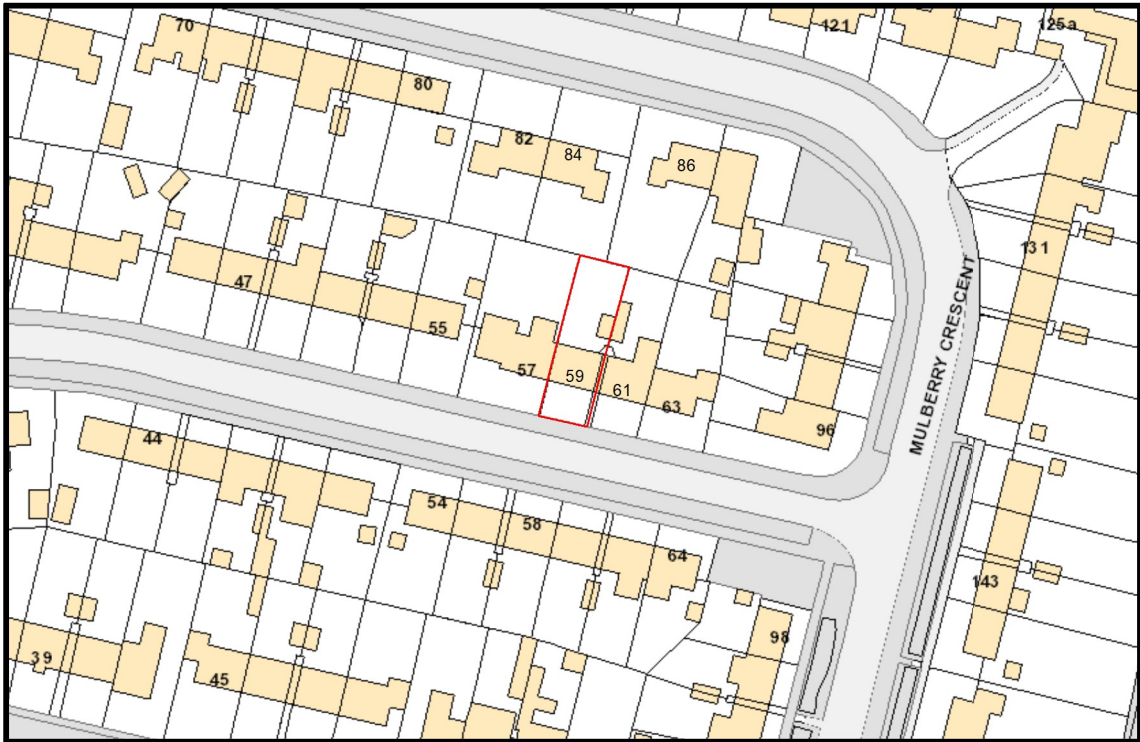


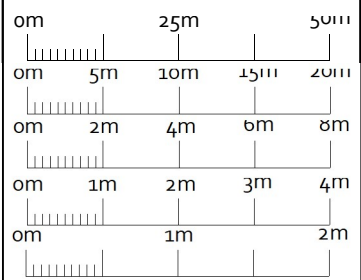

LOCATION PLAN (1:1250)

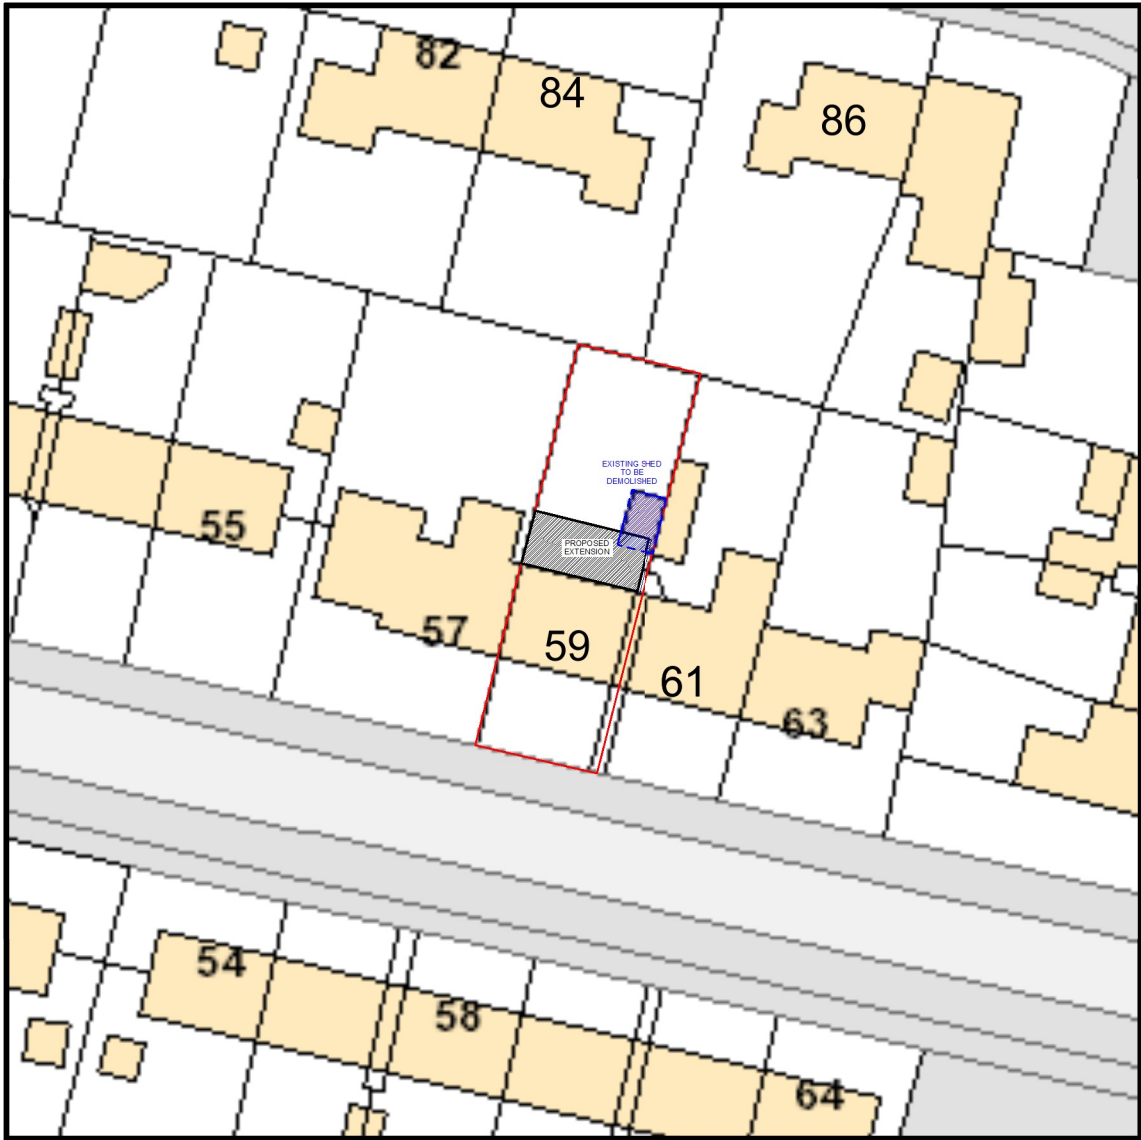

SITE PLAN (1:500)

AMENDMENTS	DATE:	REV.
------------	-------	------

Dimensions, area and levels where given are only approximate and subject to site survey. All dimensions are to be checked onsite. Figured dimensions only are to be taken from this drawings. This drawing is to be read in conjunction with all relevant consultants and /or specialists drawings / documents and any discrepancy or variations are to be notified to the designer before the affects works commences. This drawing is the intellectual property of OPS Chartered Surveyors and must not be copied, reproduced, modified or distributed without the author's consent.

OPS Chartered Surveyors

17 Garvin Avenue | Beaconsfield | Bucks | HP91RD
info@ops-surveyors.co.uk
www.ops-surveyors.co.uk
Tel: 07881457903




ADDRESS:
59 BRIAR WAY, WEST DRAYTON, UB7 9AS


CLIENT:
MR RAI
UPTON PARK HOUSING LTD

DRAWING:
PLANNING
PROPOSAL: SINGLE STOREY REAR
EXTENSION (3.6M)


@ISO A3 (297 x 420)		
DRAWN: SC	DRAWING NUMBER	REV.
SCALE: AS SHOWN	2022-59BW-EXT1-1	1.0
DATE: 23/07/2022	SHEET: # 1 / 5	

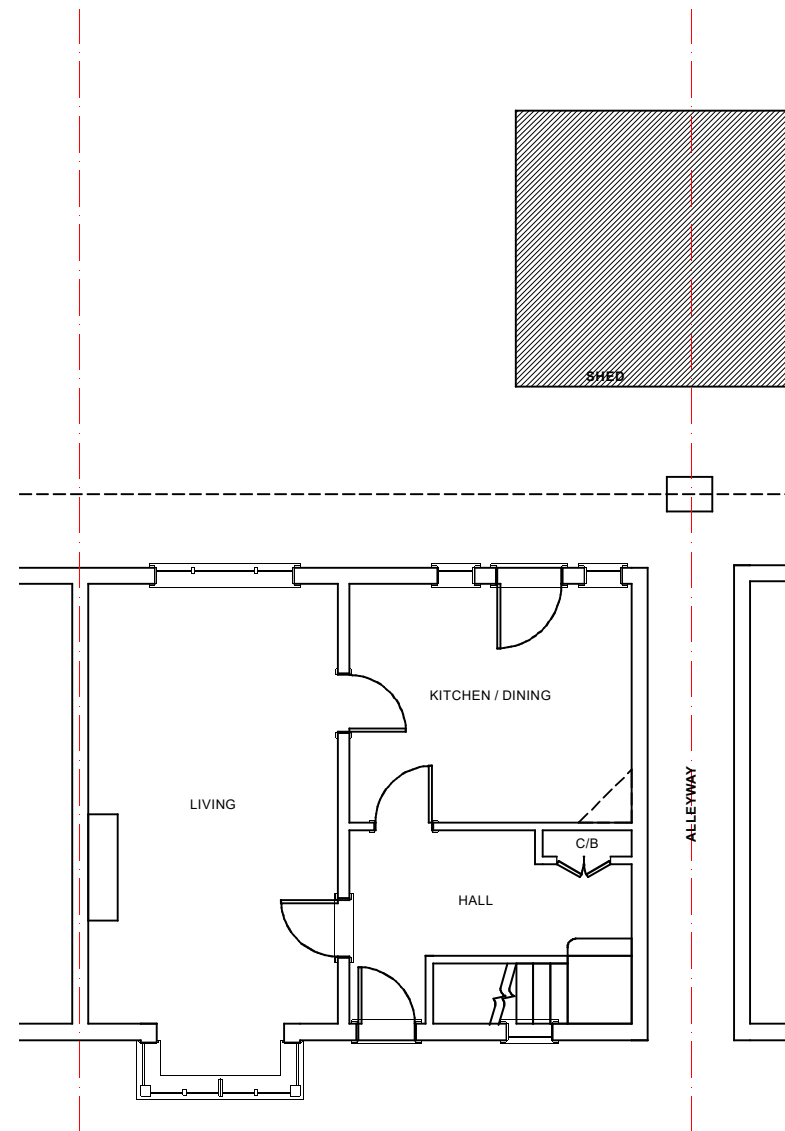

EXISTING G/F (1:100)

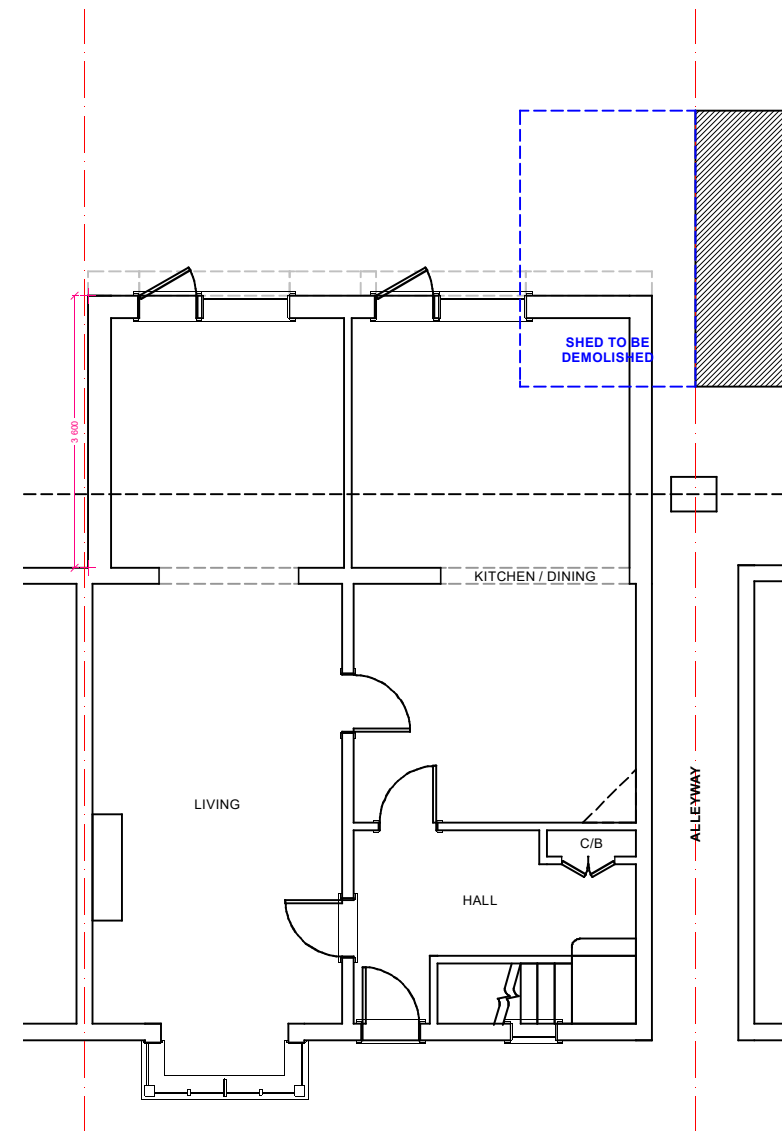

PROPOSED G/F (1:100)

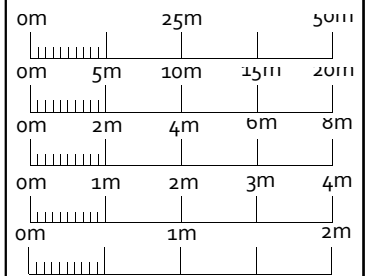

EXISTING &
PROPOSED G/F
(1:100)

AMENDMENTS	DATE:	REV.
------------	-------	------

Dimensions, area and levels where given are only approximate and subject to site survey. All dimensions are to be checked onsite. Figured dimensions only are to be taken from this drawings. This drawing is to be read in conjunction with all relevant consultants and for specialists drawings / documents and any discrepancy or variations are to be notified to the designer before the affects works commences. This drawing is the intellectual property of OPS Chartered Surveyors and must not be copied, reproduced, modified or distributed without the author's consent.

OPS Chartered Surveyors

17 Garvin Avenue | Beaconsfield | Bucks | HP91RD
info@ops-surveyors.co.uk
www.ops-surveyors.co.uk
Tel: 07881457903




ADDRESS:
59 BRIAR WAY, WEST DRAYTON, UB7 9AS


CLIENT:
MR RAI
UPTON PARK HOUSING LTD

DRAWING:
PLANNING
PROPOSAL: SINGLE STOREY REAR
EXTENSION (3.6M)


	@ISO A3 (297 x 420)	
DRAWN: SC	DRAWING NUMBER	REV.
SCALE: AS SHOWN	2022-59BW-EXT1-2	1.0
DATE: 23/07/2022	SHEET: # 2 / 5	

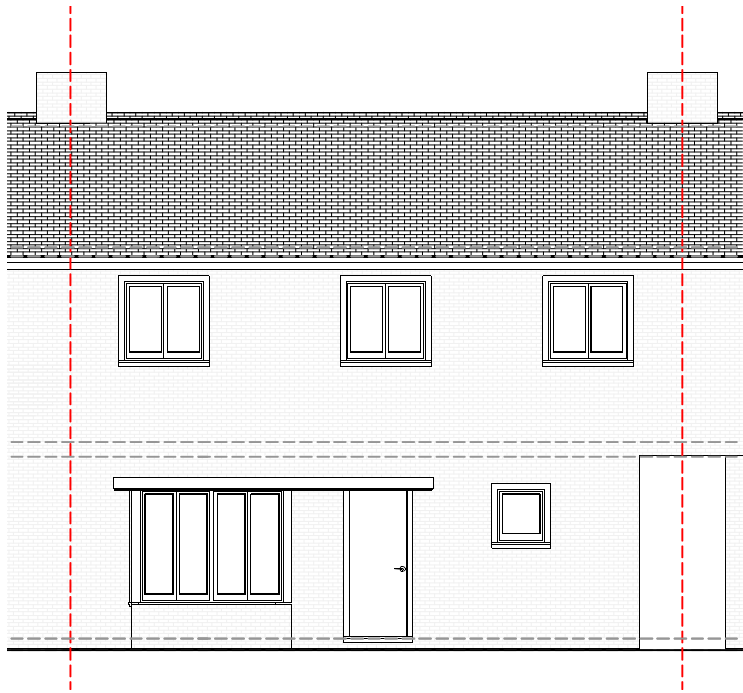


EXISTING FRONT (1:100)

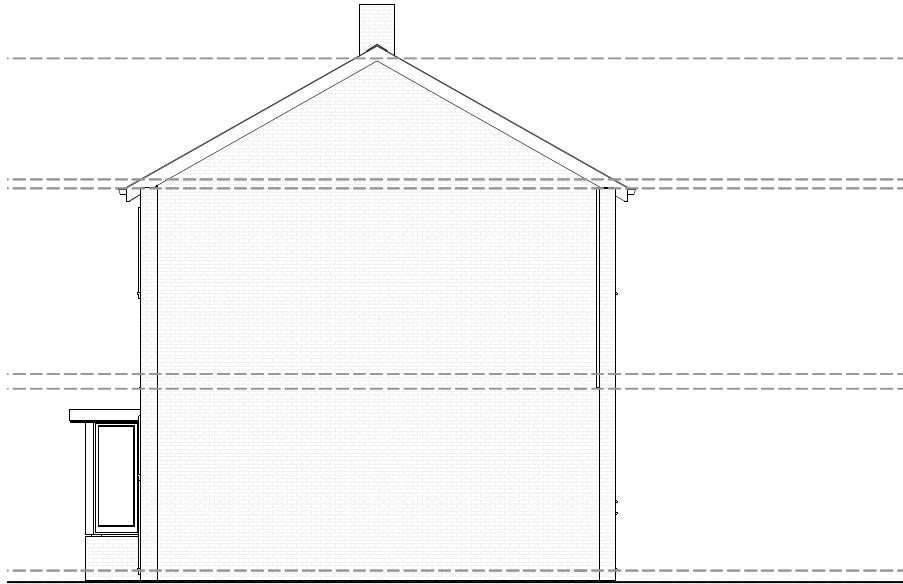


EXISTING SIDE (1:100)

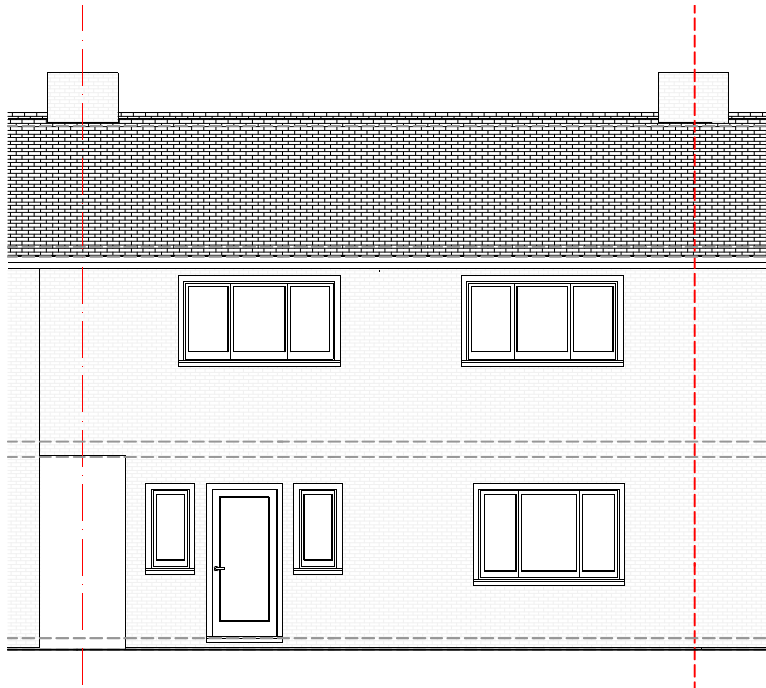

EXISTING REAR (1:100)

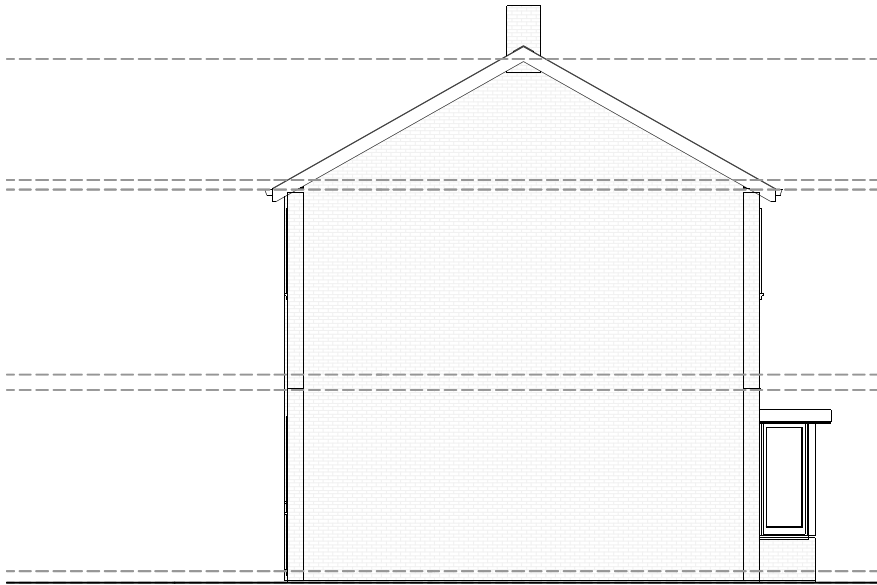

EXISTING SIDE (1:100)

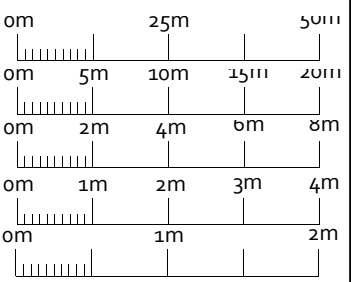

**EXISTING
ELEVATIONS
(1:100)**

AMENDMENTS	DATE:	REV.
------------	-------	------

Dimensions, area and levels where given are only approximate and subject to site survey. All dimensions are to be checked onsite. Figured dimensions only are to be taken from this drawings. This drawing is to be read in conjunction with all relevant consultants and for specialists drawings / documents and any discrepancy or variations are to be notified to the designer before the affects works commences. This drawing is the intellectual property of OPS Chartered Surveyors and must not be copied, reproduced, modified or distributed without the author's consent.

OPS Chartered
Surveyors

17 Garvin Avenue | Beaconsfield | Bucks | HP91RD
info@ops-surveyors.co.uk
www.ops-surveyors.co.uk
Tel: 07881457903




ADDRESS:
59 BRIAR WAY, WEST DRAYTON, UB7 9AS


CLIENT:
MR RAI
UPTON PARK HOUSING LTD

DRAWING:
PLANNING
PROPOSAL: SINGLE STOREY REAR
EXTENSION (3.6M)


	@ISO A3 (297 x 420)	
DRAWN: SC	DRAWING NUMBER	REV.
SCALE: AS SHOWN	2022-59BW-EXT1-3	1.0
DATE: 23/07/2022	SHEET: # 3 / 5	

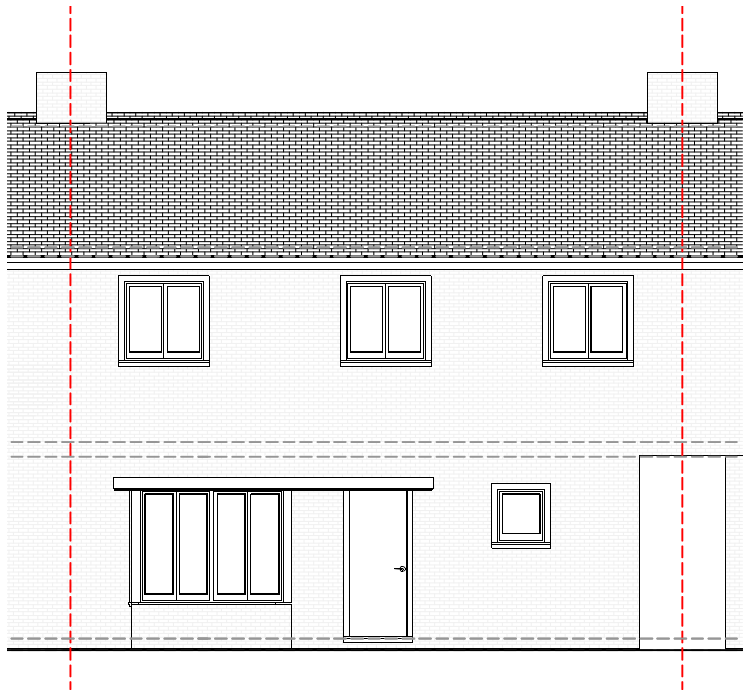


PROPOSED FRONT (1:100)

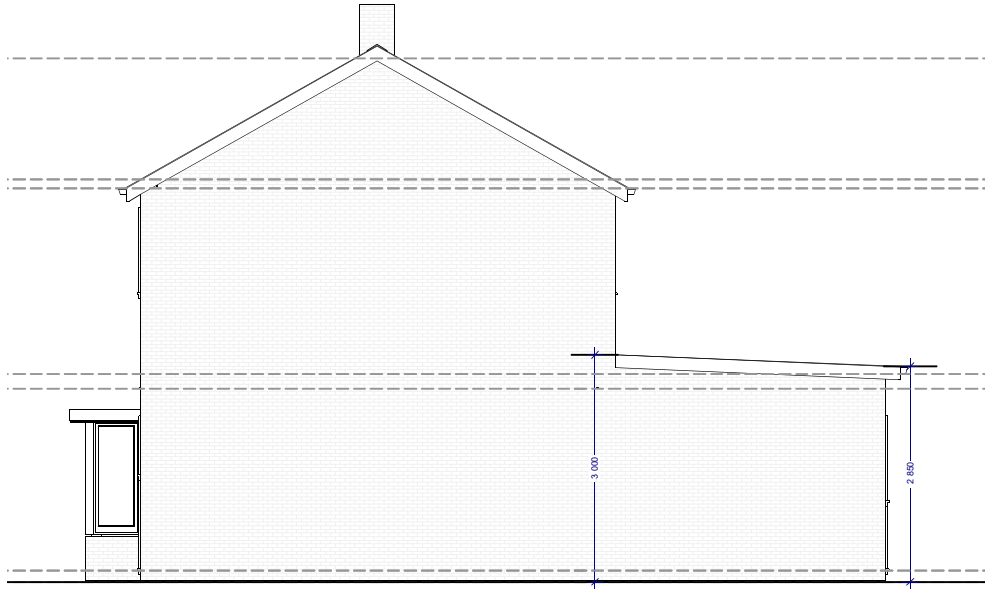


PROPOSED SIDE (1:100)

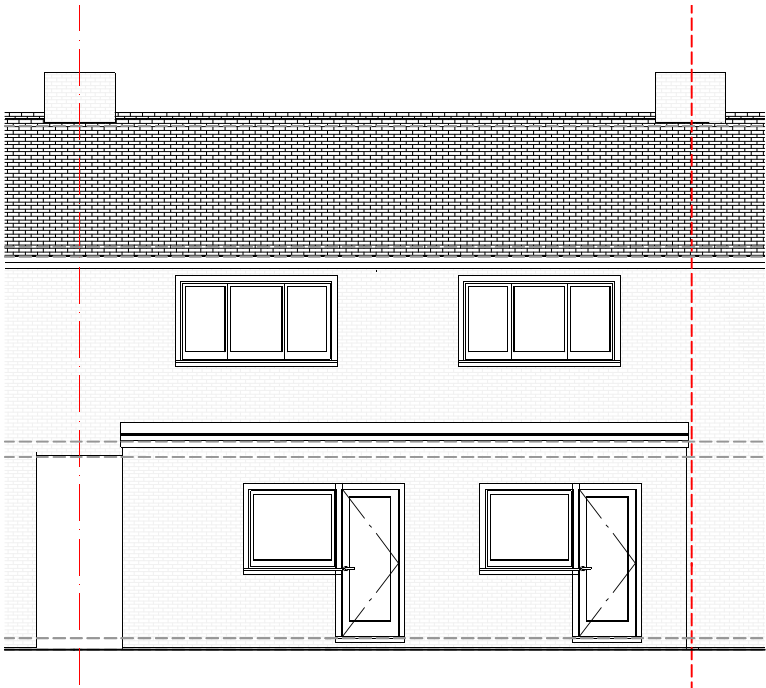

PROPOSED REAR (1:100)

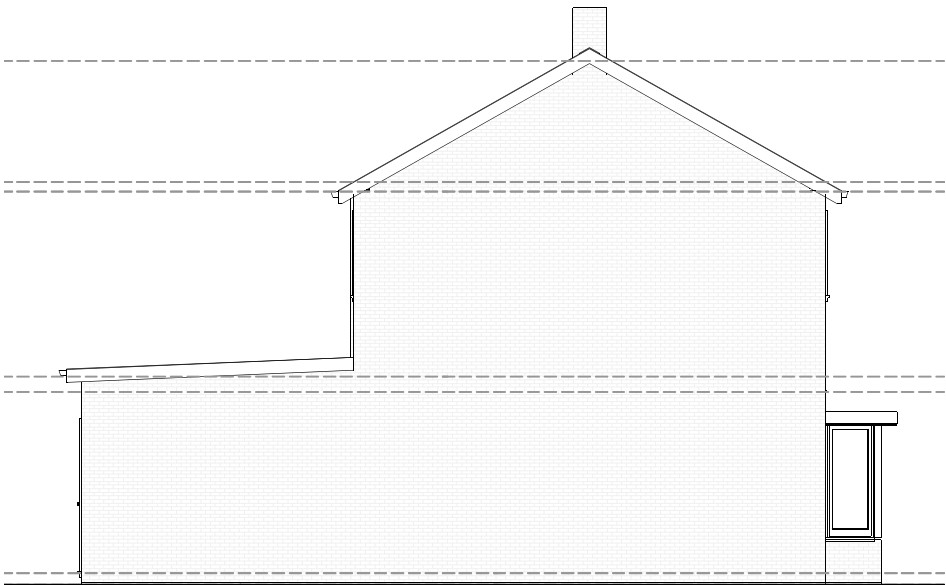

PROPOSED SIDE (1:100)

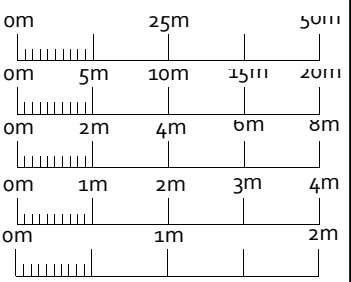

**PROPOSED
ELEVATIONS
(1:100)**

AMENDMENTS	DATE:	REV.
------------	-------	------

Dimensions, area and levels where given are only approximate and subject to site survey. All dimensions are to be checked onsite. Figured dimensions only are to be taken from this drawings. This drawing is to be read in conjunction with all relevant consultants and for specialists drawings / documents and any discrepancy or variations are to be notified to the designer before the affects works commences. This drawing is the intellectual property of OPS Chartered Surveyors and must not be copied, reproduced, modified or distributed without the author's consent.

OPS Chartered
Surveyors

17 Garvin Avenue | Beaconsfield | Bucks | HP91RD
info@ops-surveyors.co.uk
www.ops-surveyors.co.uk
Tel: 07881457903




ADDRESS:
59 BRIAR WAY, WEST DRAYTON, UB7 9AS


CLIENT:
MR RAI
UPTON PARK HOUSING LTD

DRAWING:
PLANNING
PROPOSAL: SINGLE STOREY REAR
EXTENSION (3.6M)


@ISO A3 (297 x 420)			
DRAWN: SC	DRAWING NUMBER	REV.	
SCALE: AS SHOWN	2022-59BW-EXT1-4	1.0	
DATE: 23/07/2022	SHEET: # 4 / 5		

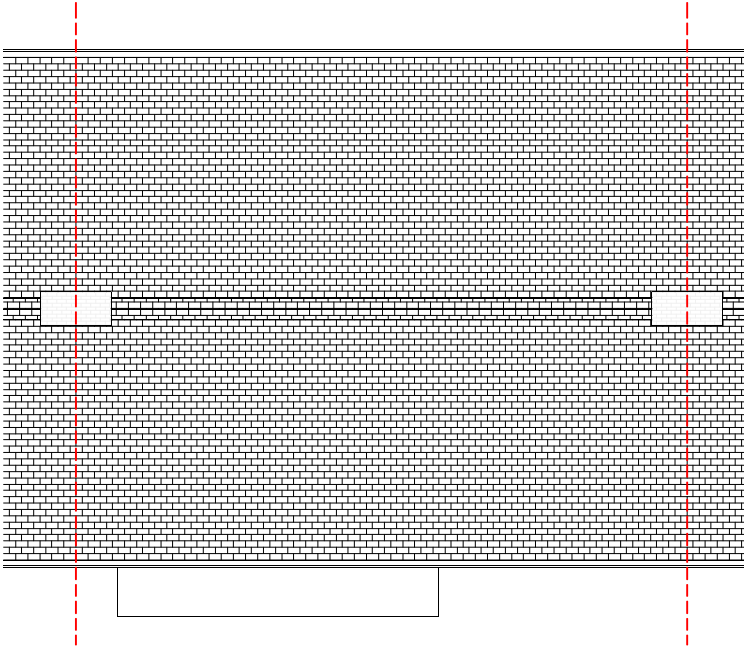

EXISTING ROOF PLAN (1:100)

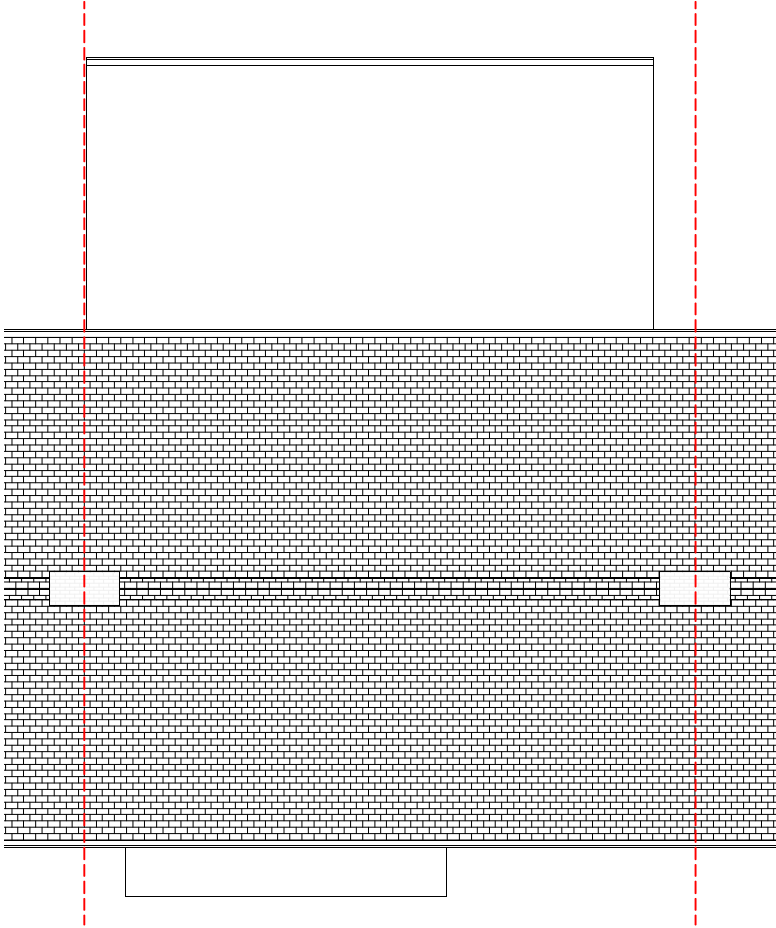

PROPOSED ROOF PLAN (1:100)

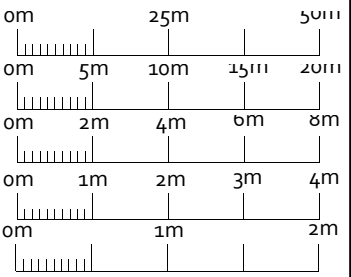

EXISTING & PROPOSED ROOF PLANS (1:100)

AMENDMENTS	DATE:	REV.
------------	-------	------

Dimensions, area and levels where given are only approximate and subject to site survey. All dimensions are to be checked onsite. Figured dimensions only are to be taken from this drawings. This drawing is to be read in conjunction with all relevant consultants and for specialists drawings / documents and any discrepancy or variations are to be notified to the designer before the affects works commences.This drawing is the intellectual property of OPS Chartered Surveyors and must not be copied, reproduced, modified or distributed without the author's consent.



17 Garvin Avenue | Beaconsfield | Bucks | HP91RD
info@ops-surveyors.co.uk
www.ops-surveyors.co.uk
Tel: 07881457903



ADDRESS:
59 BRIAR WAY, WEST DRAYTON, UB7 9AS

CLIENT:
MR RAI
UPTON PARK HOUSING LTD

DRAWING:
PLANNING
PROPOSAL: SINGLE STOREY REAR
EXTENSION (3.6M)

	@ISO A3 (297 x 420)	
DRAWN: SC	DRAWING NUMBER	REV.
SCALE: AS SHOWN	2022-59BW-EXT1-5	1.0
DATE: 23/07/2022	SHEET:# 5 / 5	