

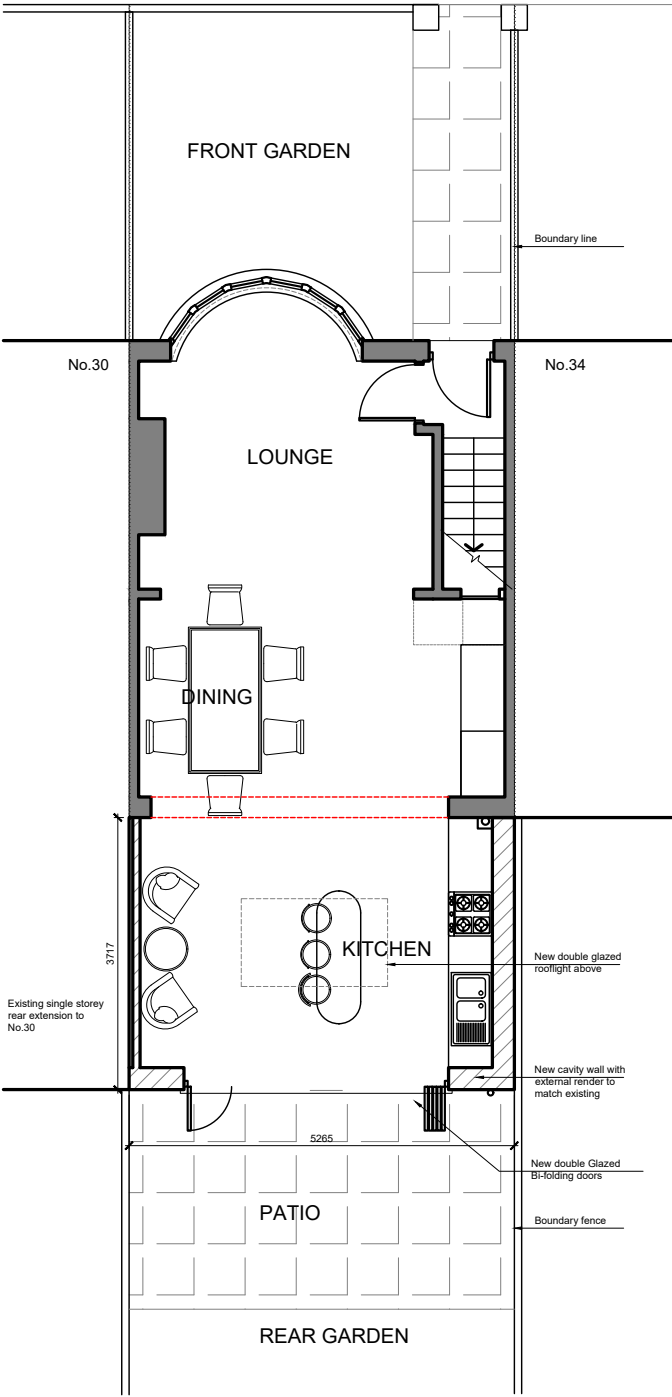



SHALDON DRIVE

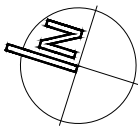


PROPOSED GROUND FLOOR PLAN

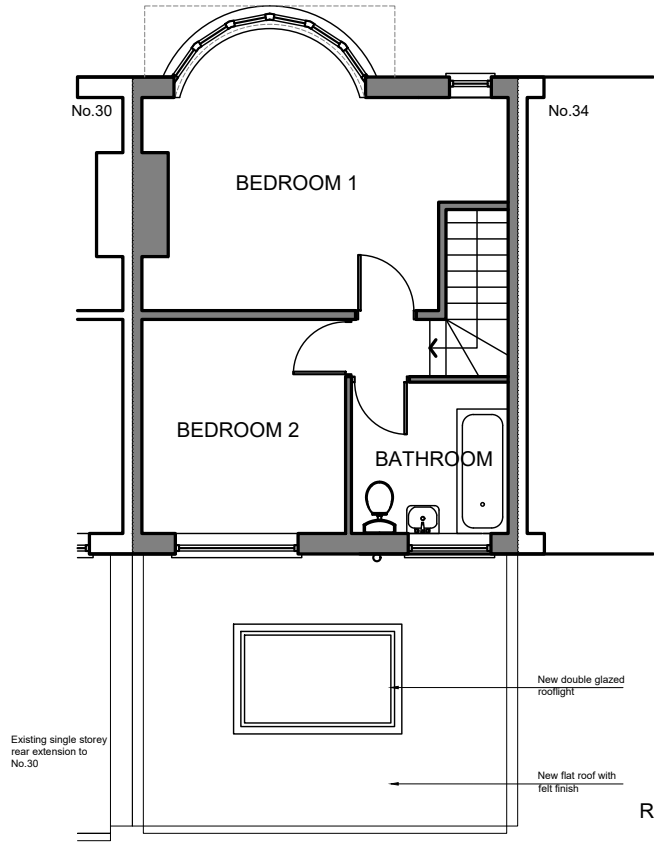


PROPOSED FIRST FLOOR PLAN

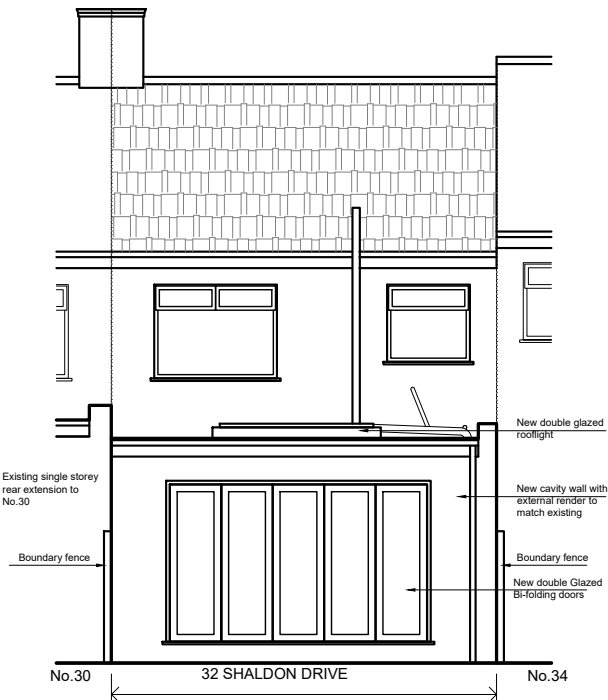

PROPOSED REAR ELEVATION

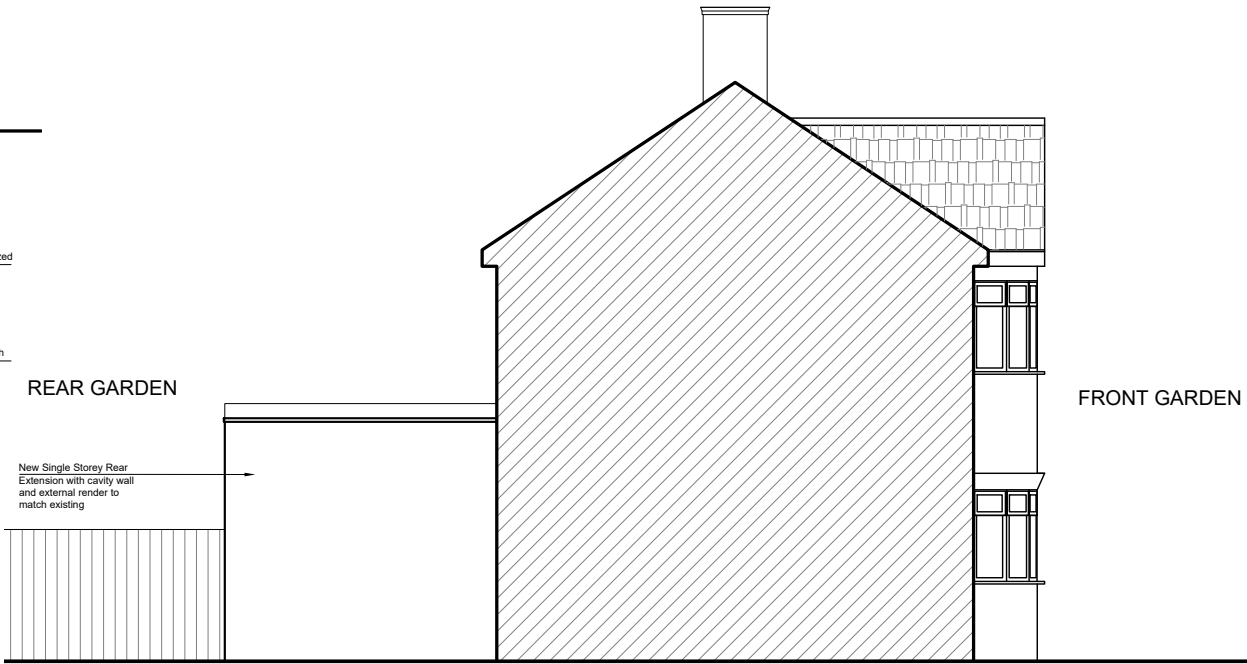

PROPOSED FLANK ELEVATION

 

| DATE | REVISION | NO. | THIS DRAWING IS NOT TO BE SCALED, ONLY FIGURED DIMENSIONS ARE TO BE FOLLOWED (UNLESS THE DRAWING IS PART OF A PLANNING APPLICATION). CONTRACTORS ARE TO CHECK ALL DIMENSIONS BEFORE WORK COMMENCES, AND REFER ANY APPARENT DISCREPANCY TO THE ARCHITECT. | PROJECT |
|-------------------|--------------|-----------------|--|--|
| | | | MAY NOT BE COPIED OR REPRODUCED IN ANY MANNER WHATSOEVER WITHOUT THE OWNERS WRITTEN CONSENT. (c) COPYRIGHT. | 32 SHALDON DRIVE RUISLIP HA4 0UL |
| | | | L.D. DESIGNS | DRAWING PROPOSED PLANS AND ELEVATIONS |
| DATE: JUL 2022 | DRAWN: LO | SCALE: 1:100 | DWG. No. 0572 003 | REV. No. 0 |