




First Floor Plan  
1:100

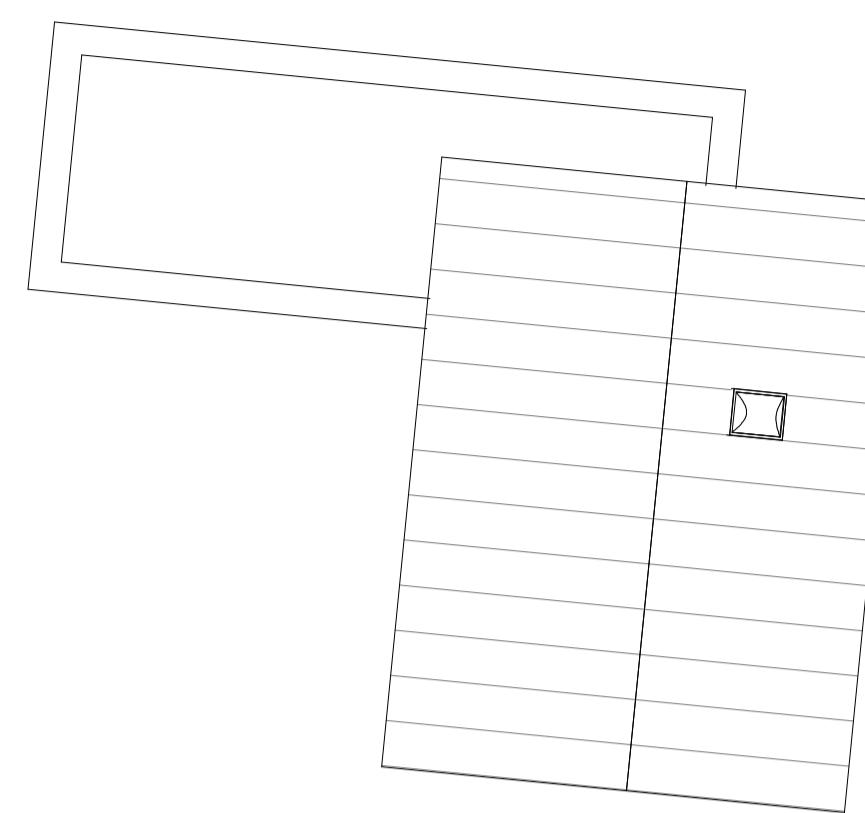

Roof Plan  
1:100

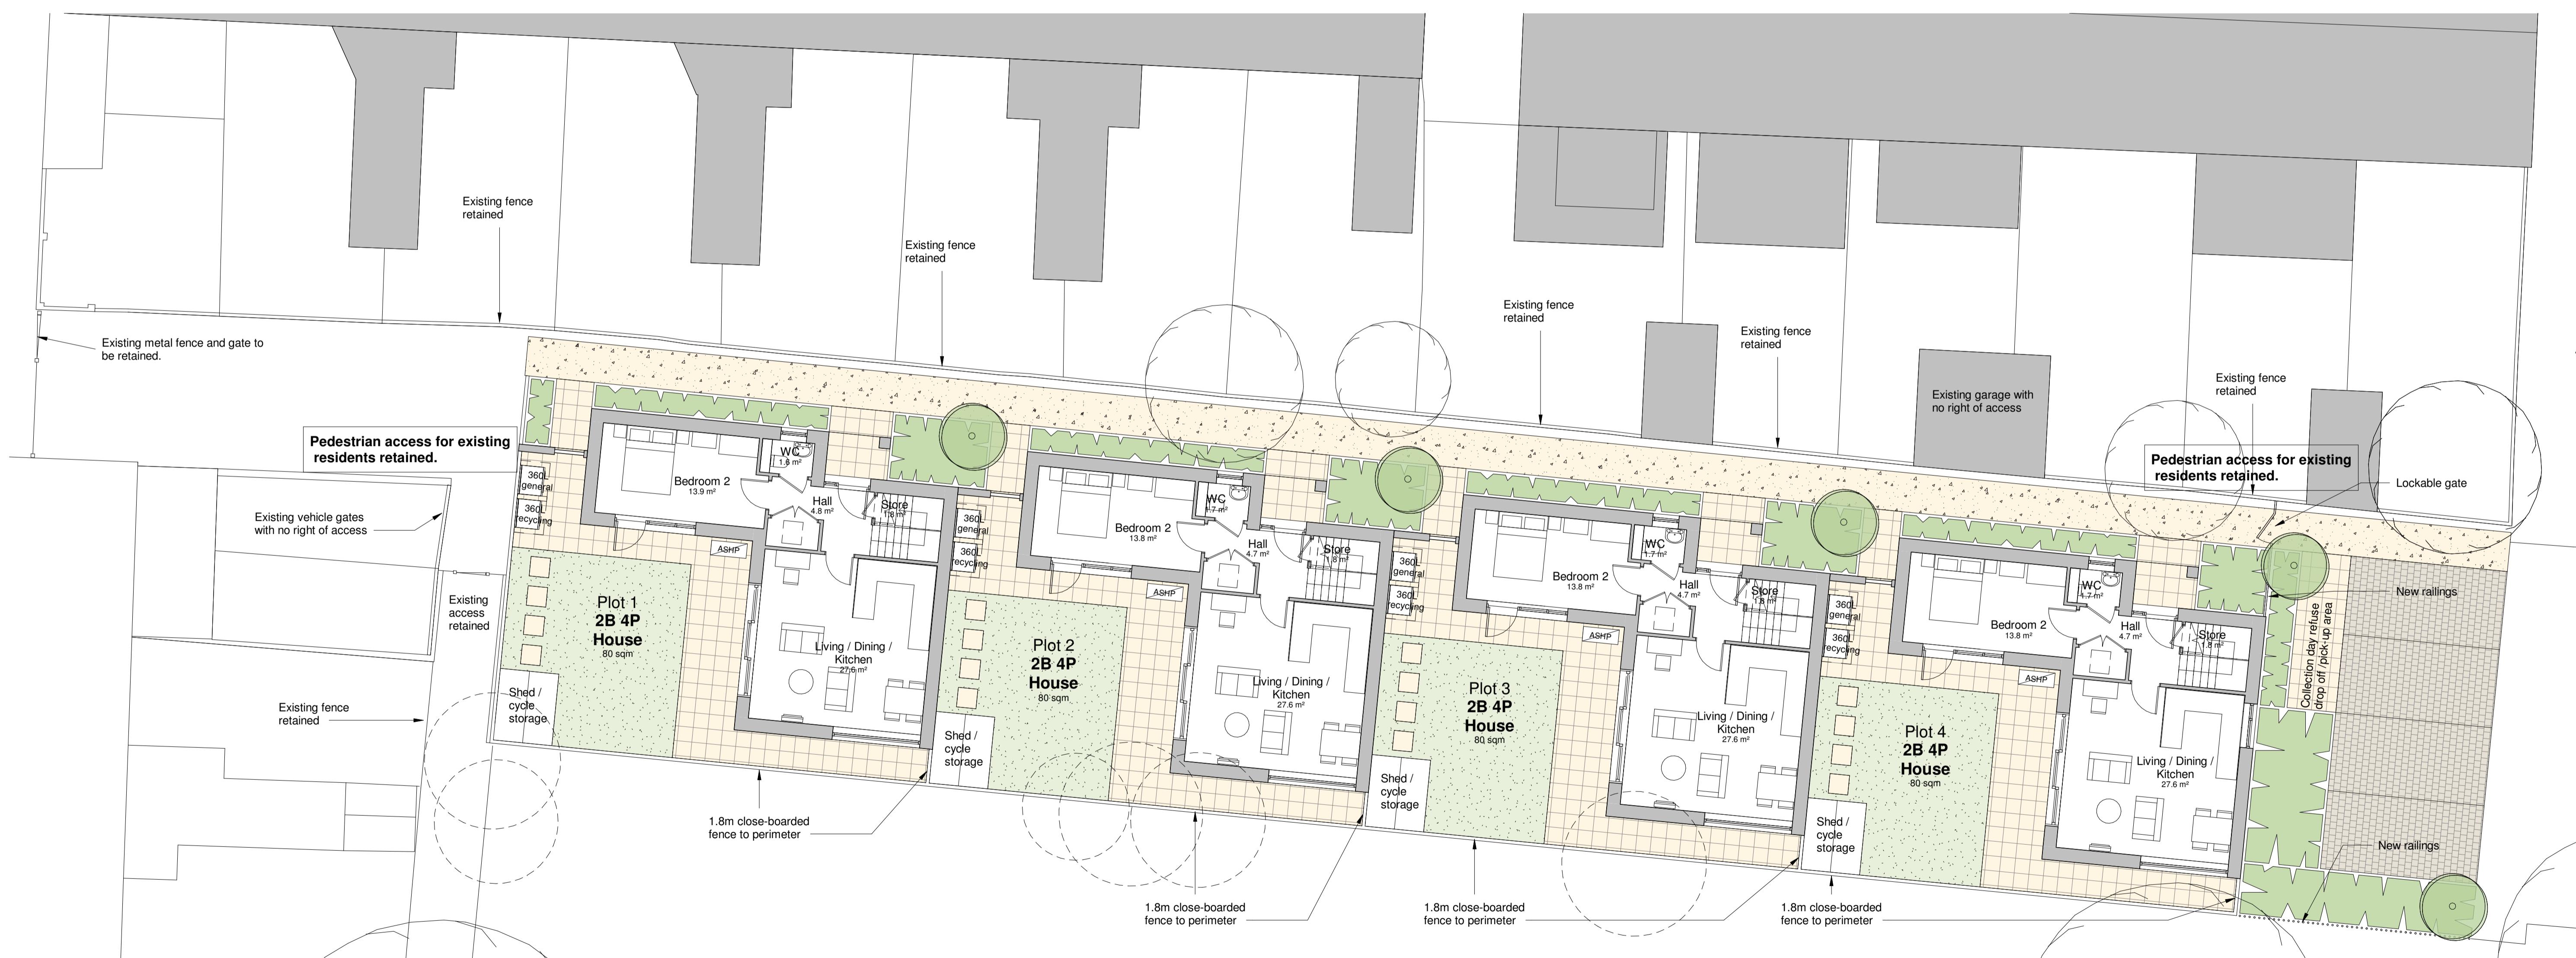

Ground Floor Plan  
1:100

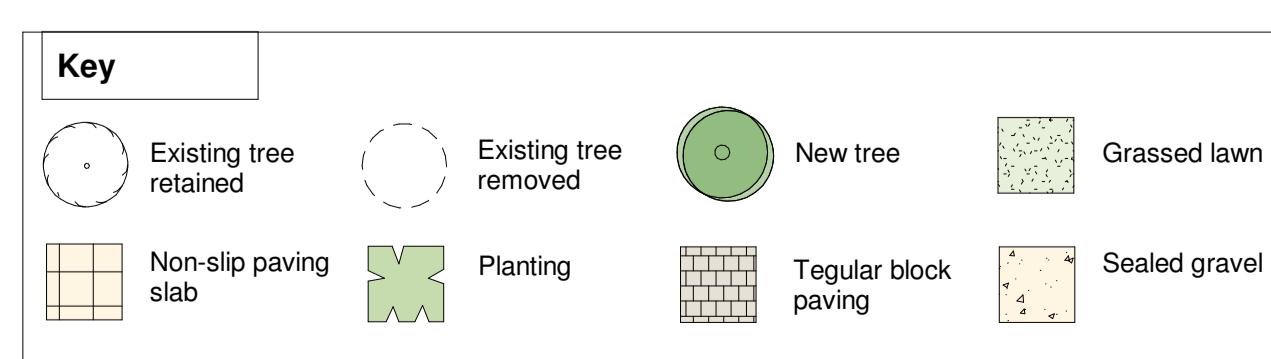

Issue Date Description  
Planning  
Cranford Drive, Hayes  
Plans

Drawing number 1959 P-01 Issue Scale @ A1 Date Drawn Checked  
1:100 31.08.22 JS SC

Studio 36 10 Hornsey St London N7 8EL | T:020 7700 2736 | london@mepk.co.uk | www.mepk.co.uk