




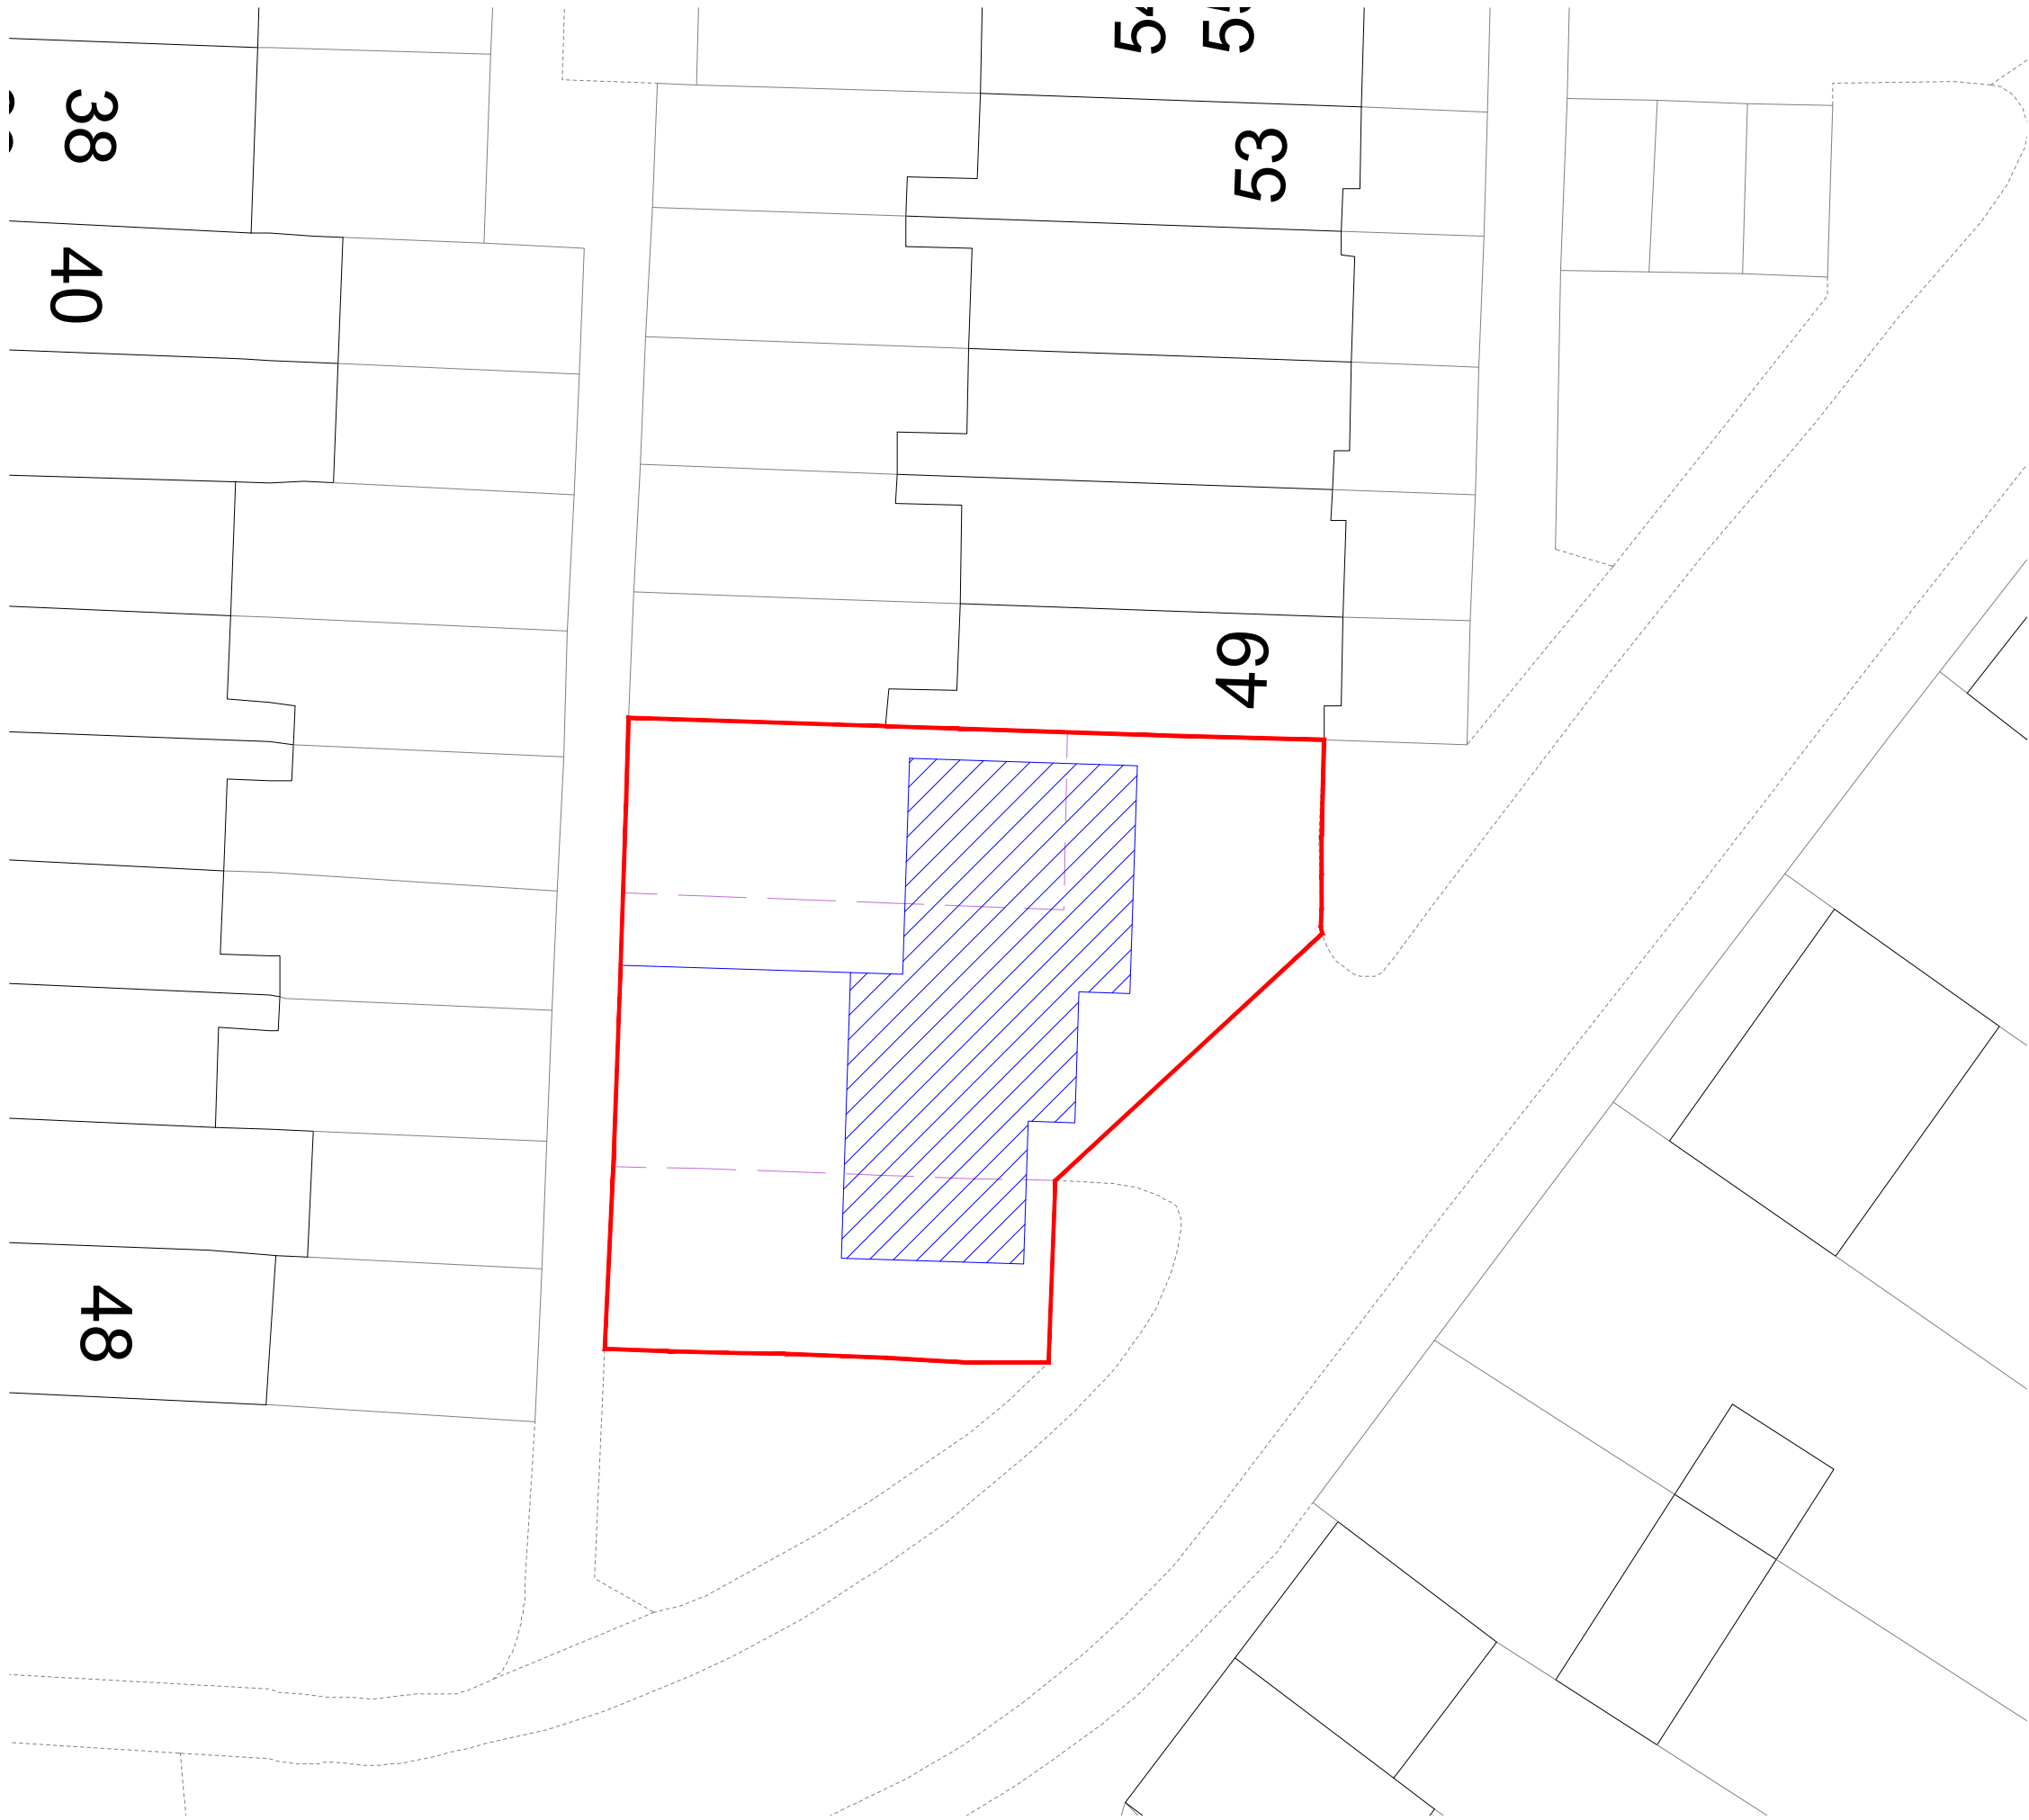

Site plan (1:200)

 


Two new dwellings
Land adajacent 49 Juniper Way, Hayes UB3 1LE
For Kearns Development Ltd

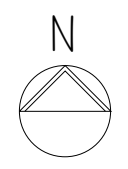

Location plan (1:1250)

Site & location plan

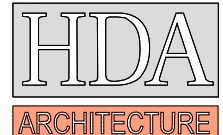

8 LIME GROVE, BUGBROOKE
NORTHAMPTON
NN7 3QZ
TEL : 01604 622226
29 PEGASUS COURT
194 HORN LANE, ACTON
LONDON W3 6PT
TEL : 020 3892 4798

SCALE	DATE	DRN/CHD
Various (A3)	4/21	IB
DRG NO		
23005/1		