



KEY

× 38.29

EXTERNAL LIGHT

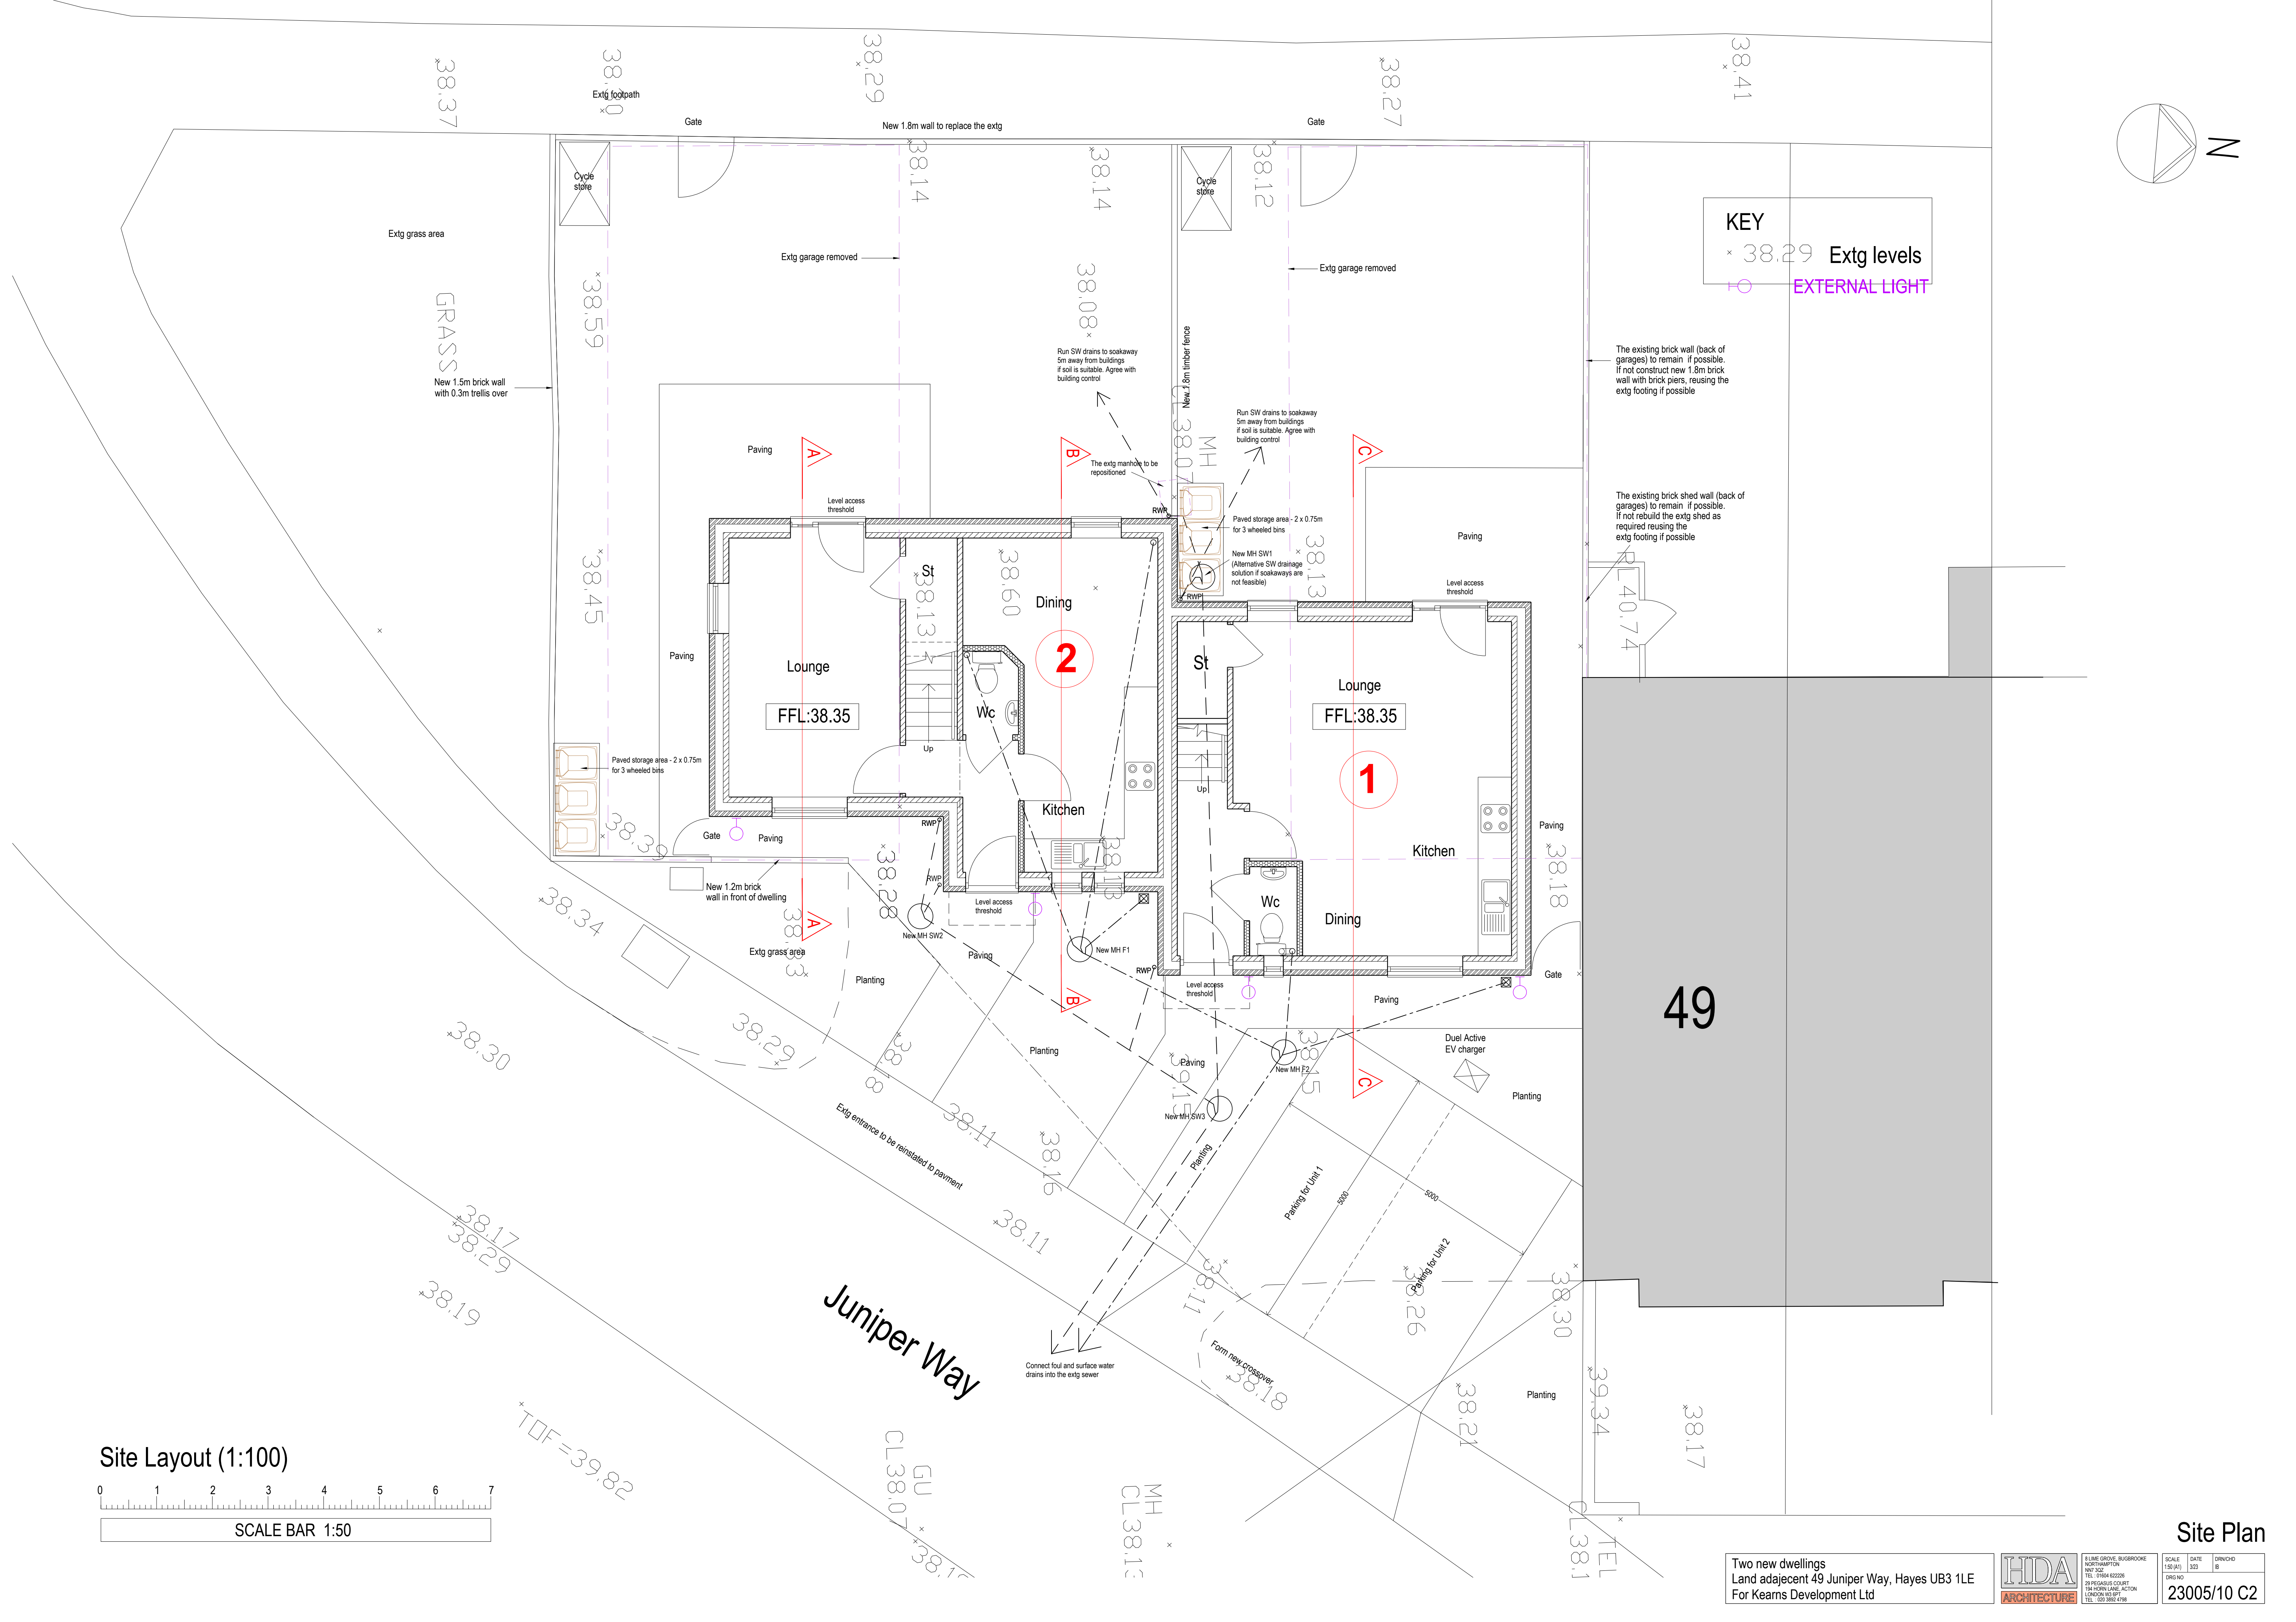

Site Layout (1:100)

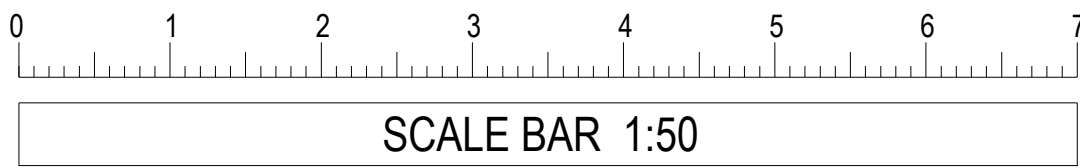

Two new dwellings
Land adajacent 49 Juniper Way, Hayes UB3 1LE
For Kearns Development Ltd



8 LIME GROVE, BUGBOORNE NORTH HAMPTON MID. SEXE TEL: 01816 622036 29 PEGASUS COURT 196 NORMAN LANE, ACTON LONDON W3 8PT TEL: 020 8962 4198	SCALE: 1:50 (A1)	DATE: 3/23	DRNCHD: B
23005/10 C2			

Site Plan