


KEY

× 38.29

EXTERNAL LIGHT

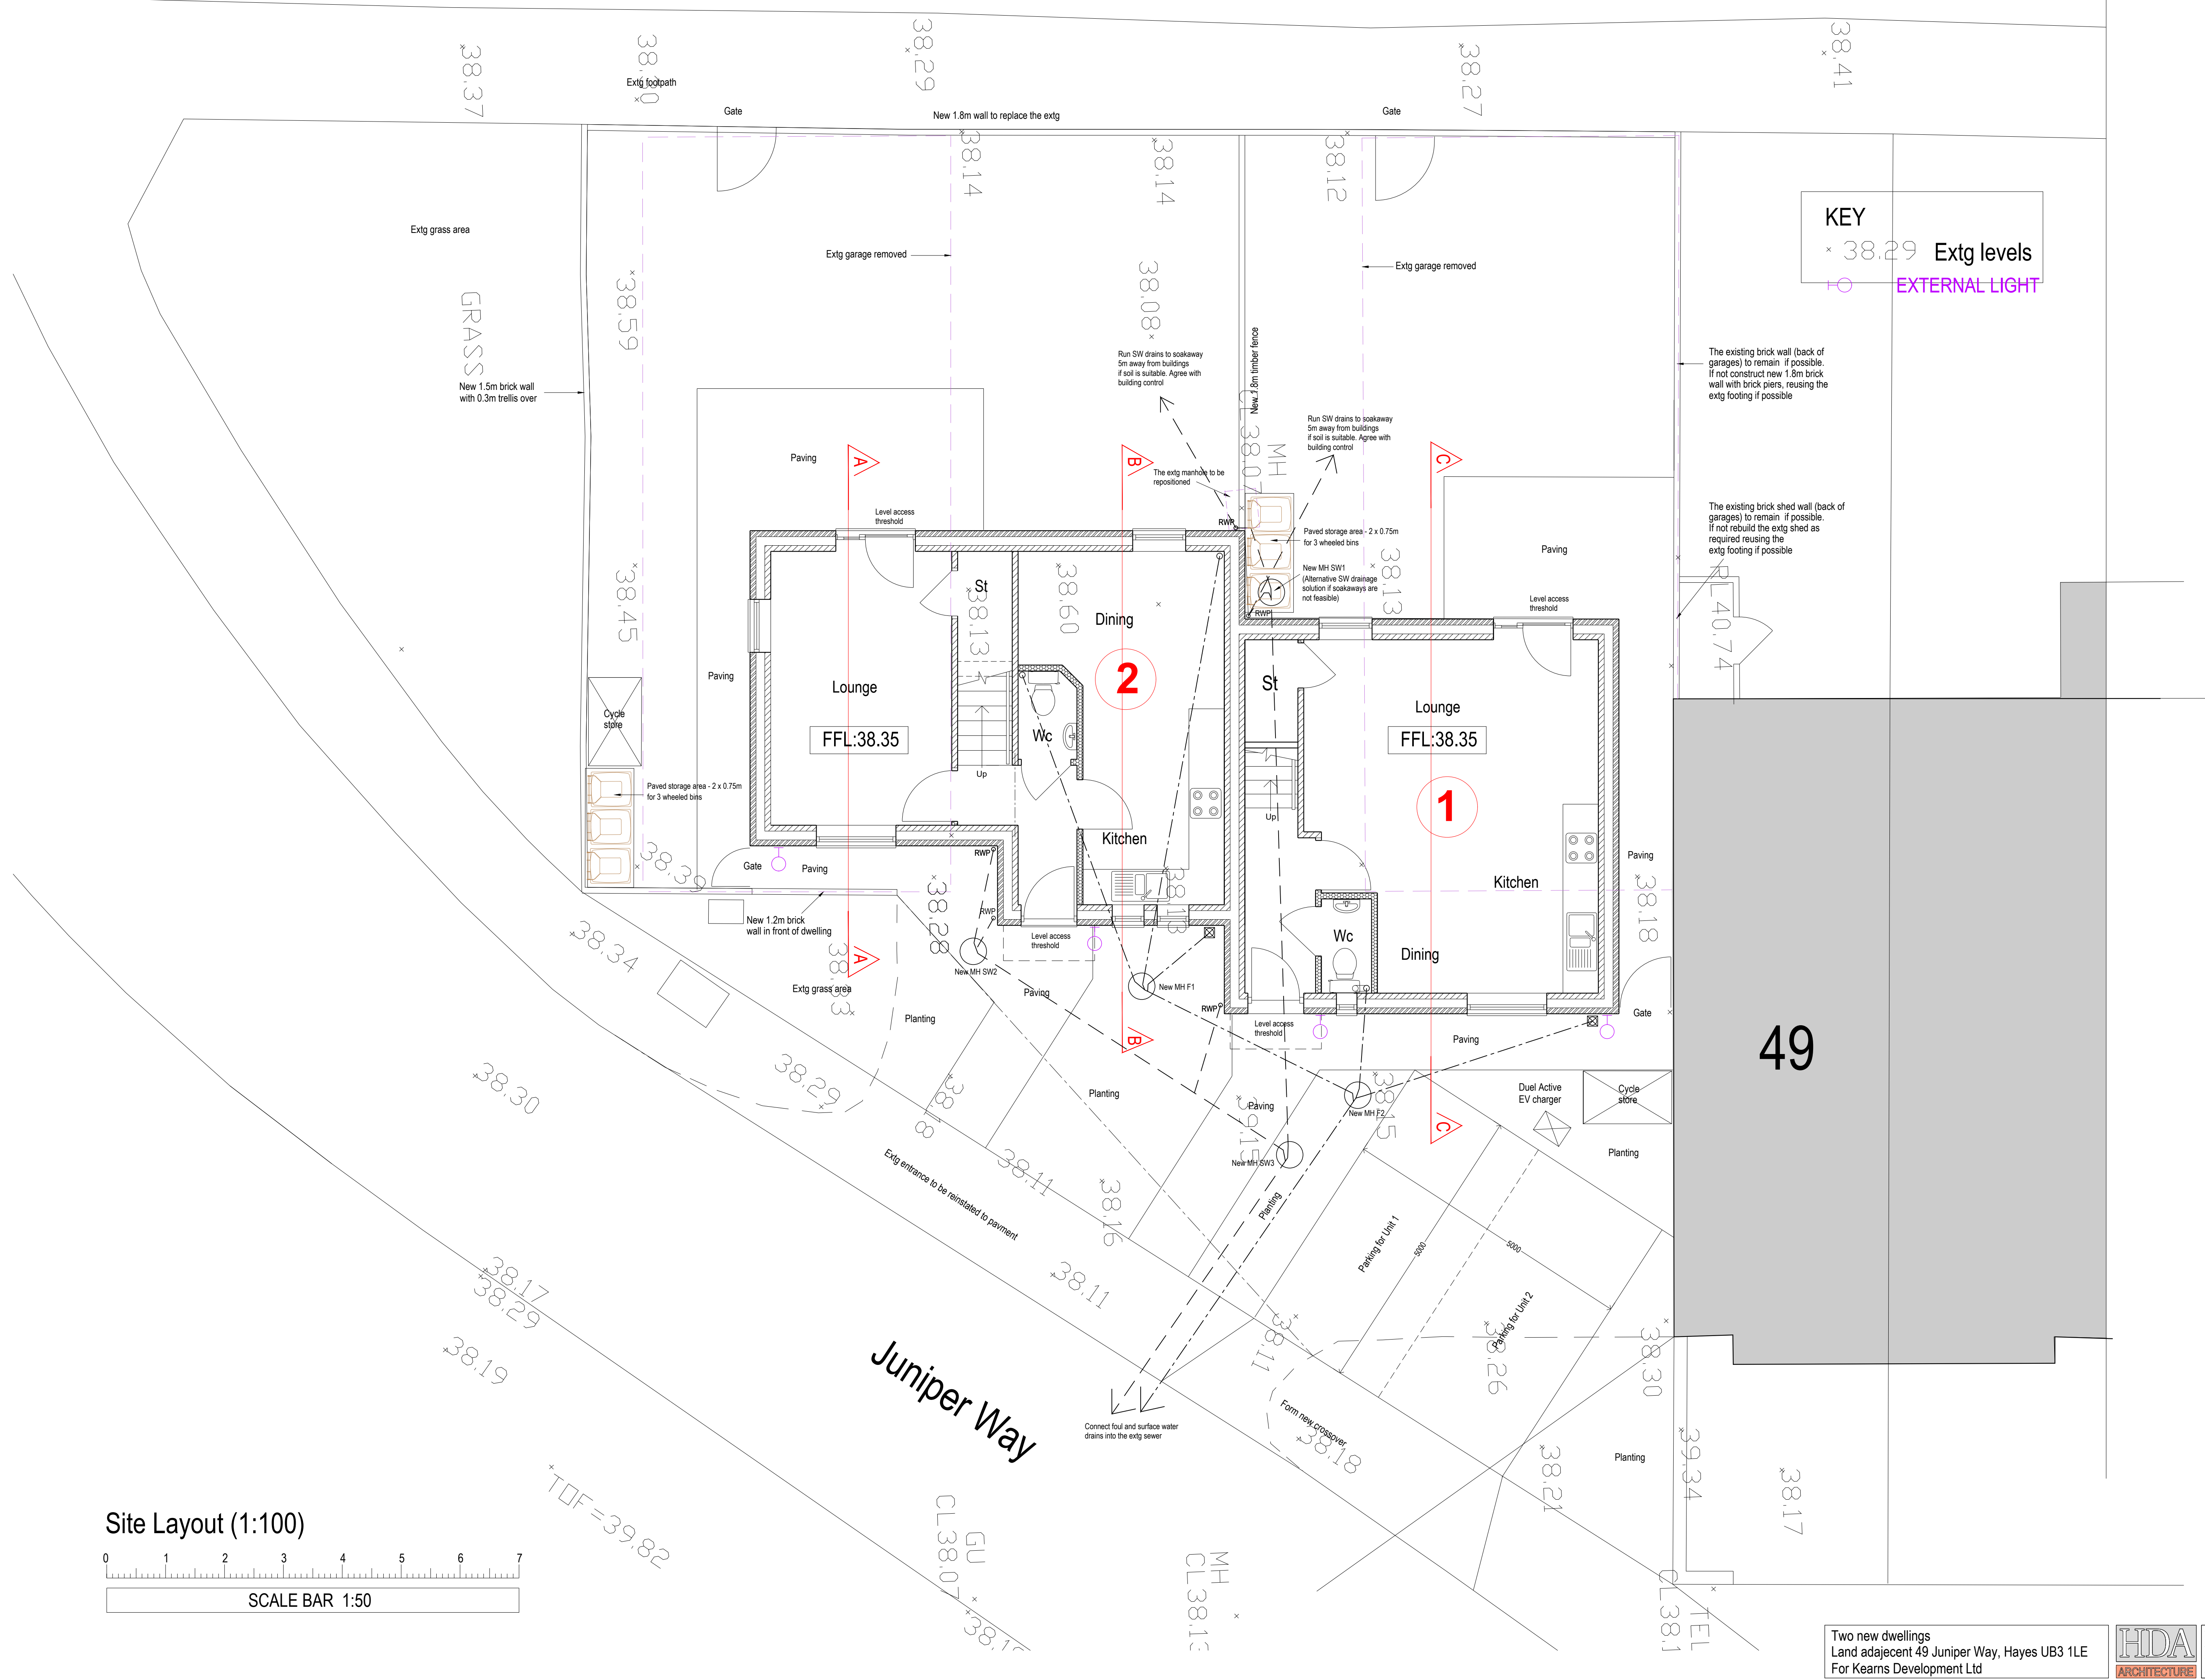

Site Layout (1:100)

01234567

SCALE BAR 1:50

Two new dwellings
Land adajacent 49 Juniper Way, Hayes UB3 1LE
For Kearns Development Ltd

HDA

ARCHITECTURE

8 LIME GROVE, BUGBOORNE
NORTH HAMPTON
MID. SEXE
TEL: 01816 622036
29 PEGASUS COURT
196 NORMAN LANE, ACTON
LONDON W3 8PT
TEL: 020 8962 4198

SCALE: 1:50 (A1)

DATE: 3/23

DRNCHD: B

DRG NO: 23005/10 C3

Site Plan