


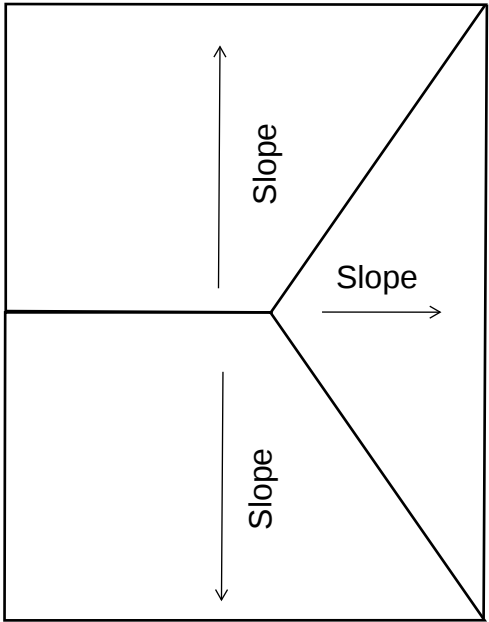
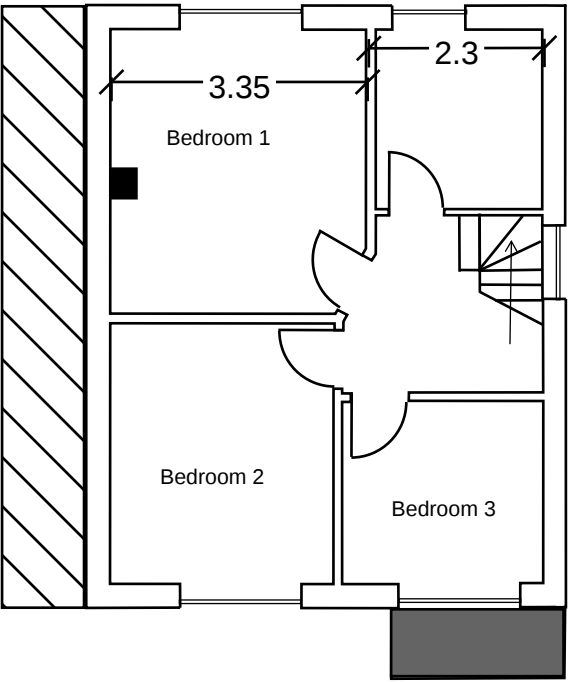
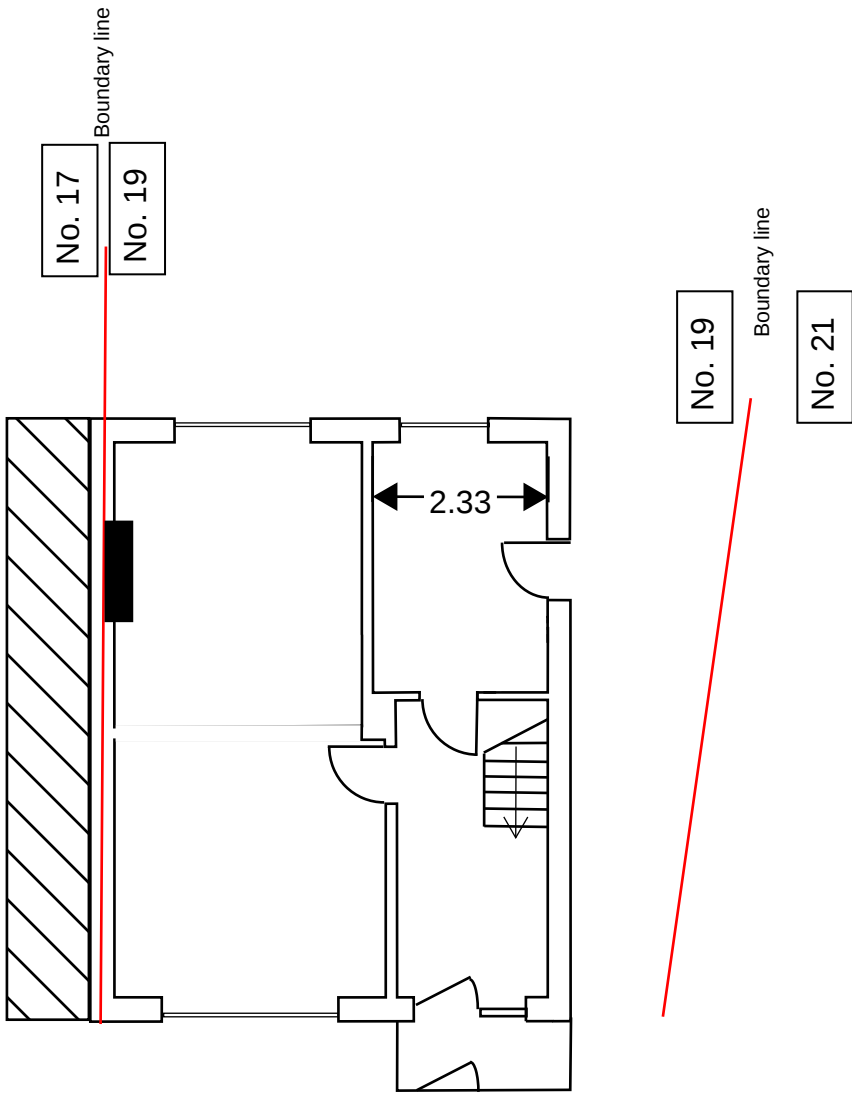
 


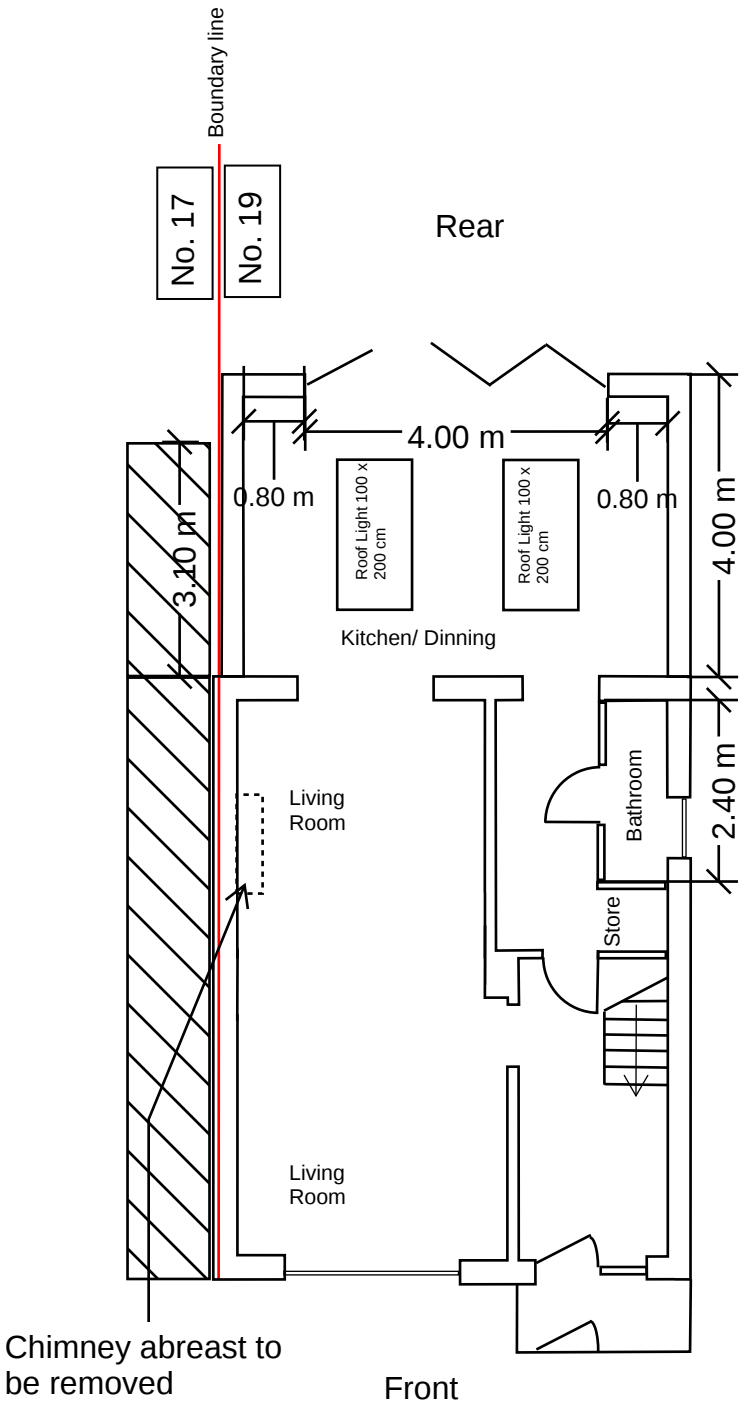


Notes:
Brickwork and roof tiles are
for illustration only.
All measurements are
approximates and to be
validated on site

 

Proposed Ground Floor
Plan

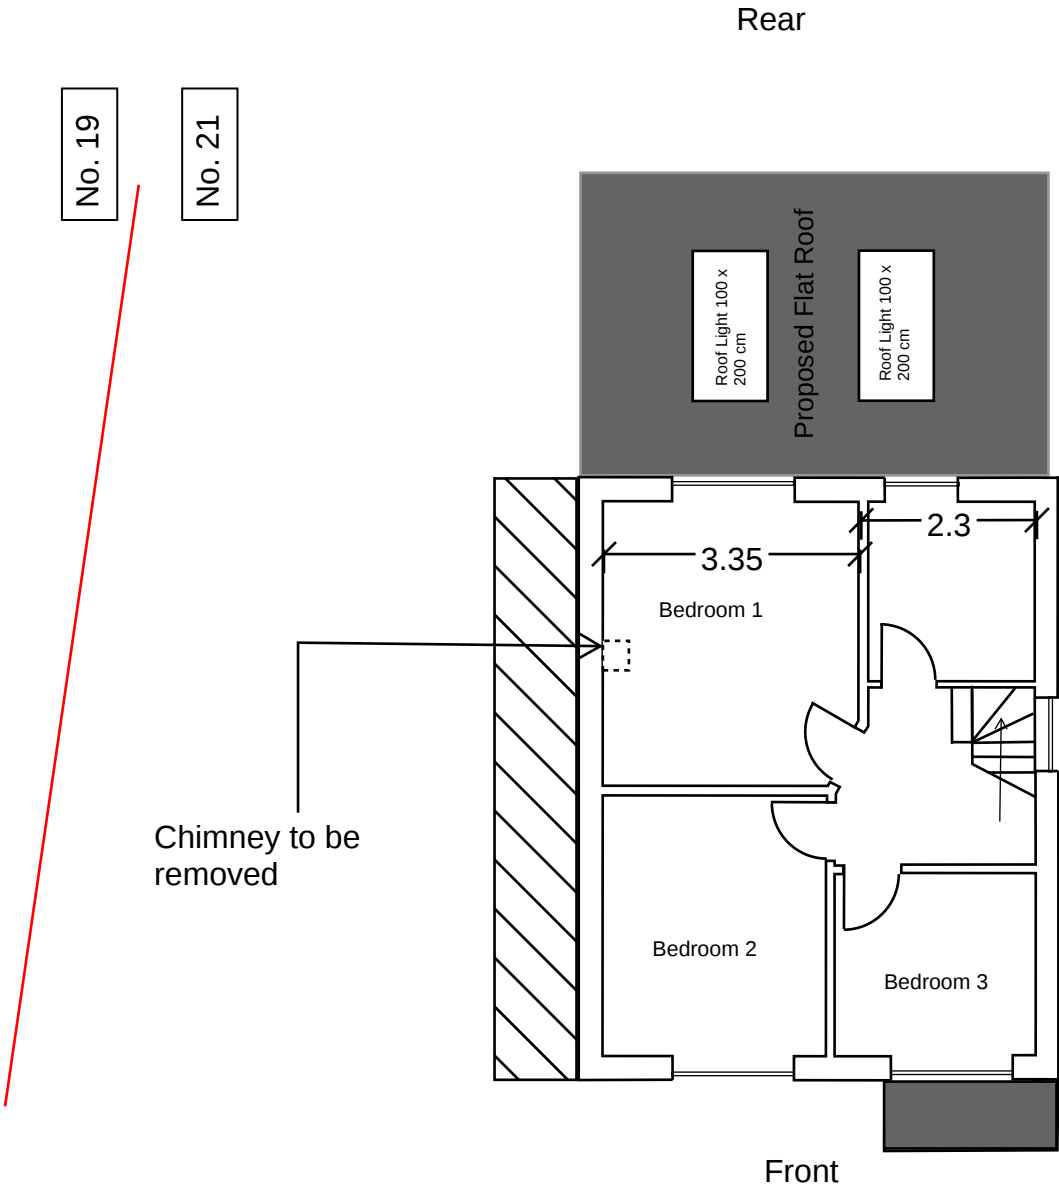




Proposed First Floor Plan

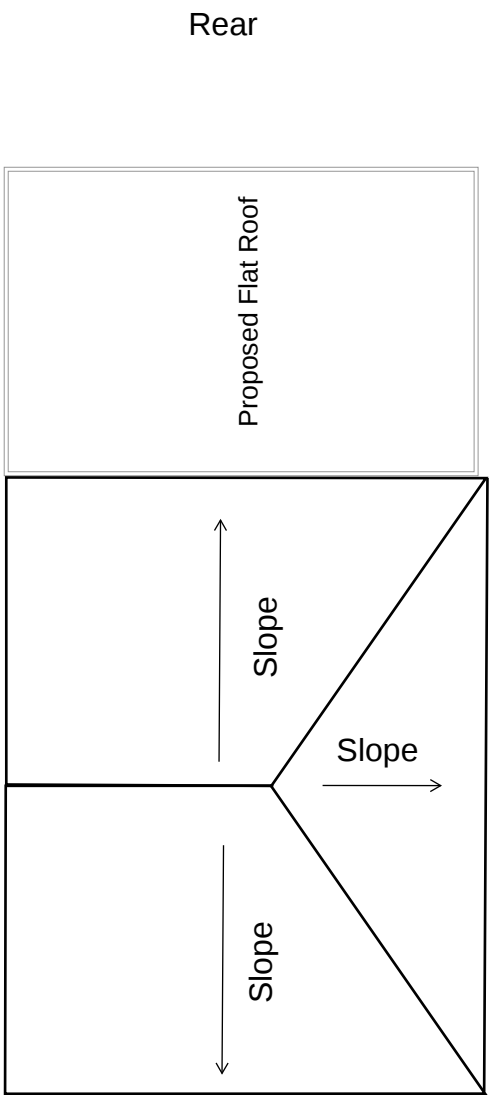


Proposed Roof Plan

Notes:
All measurements are
approximates and to be
validated and confirmed on
site

Existing Elevations:
Scale 1:100 on A3

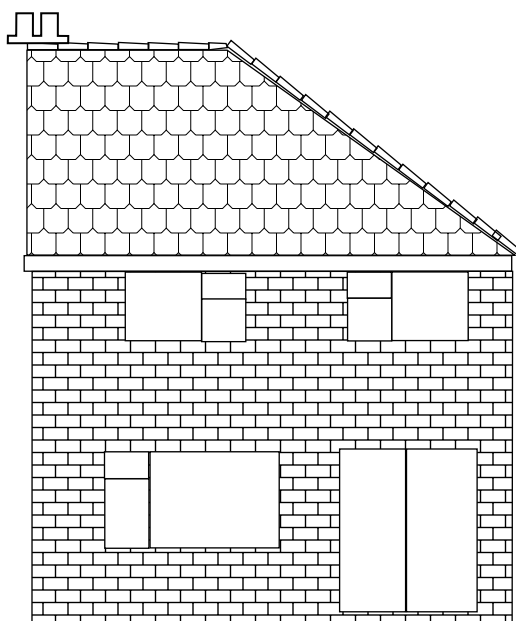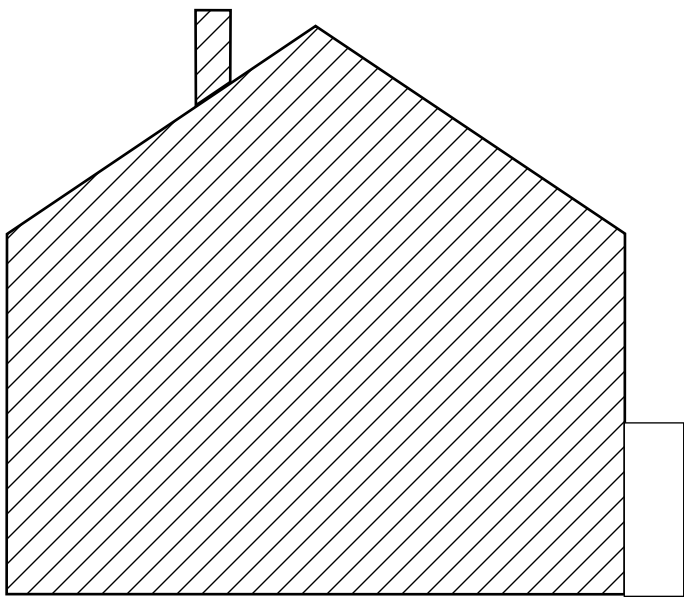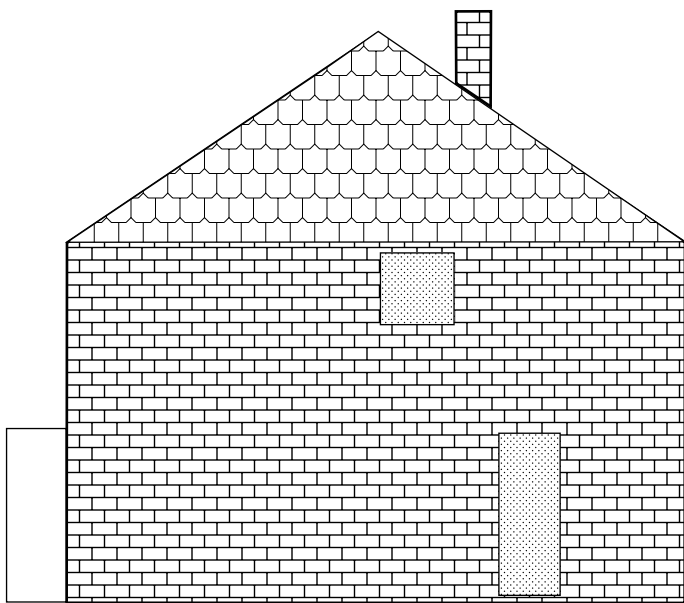





Front Proposed Elevation

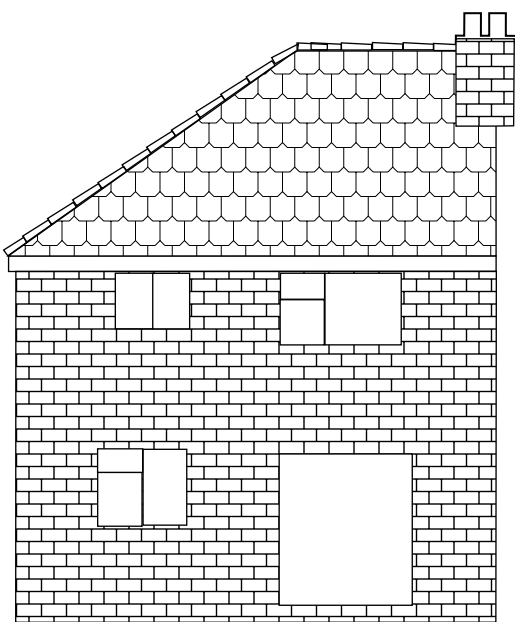

Rear Elevation

Notes:
Brickwork and roof tiles are
for illustration only.
All measurements are
approximates and to be
validated on site

Proposed Elevations:
Scale 1:100 on A3

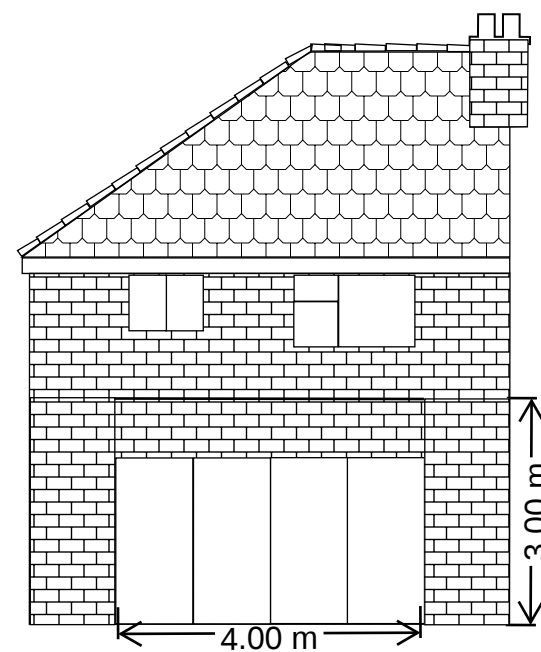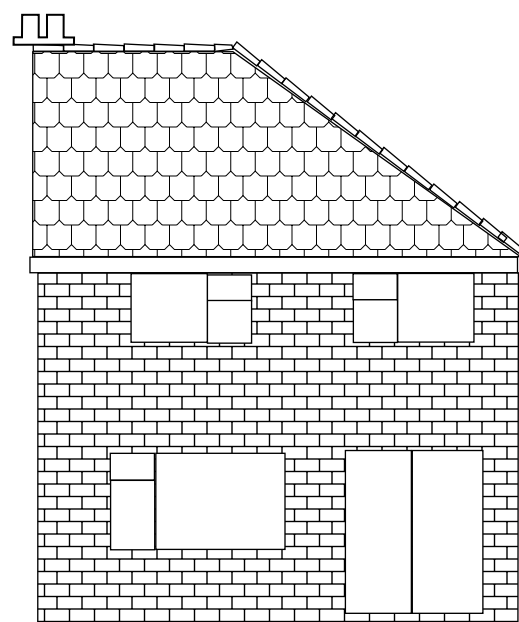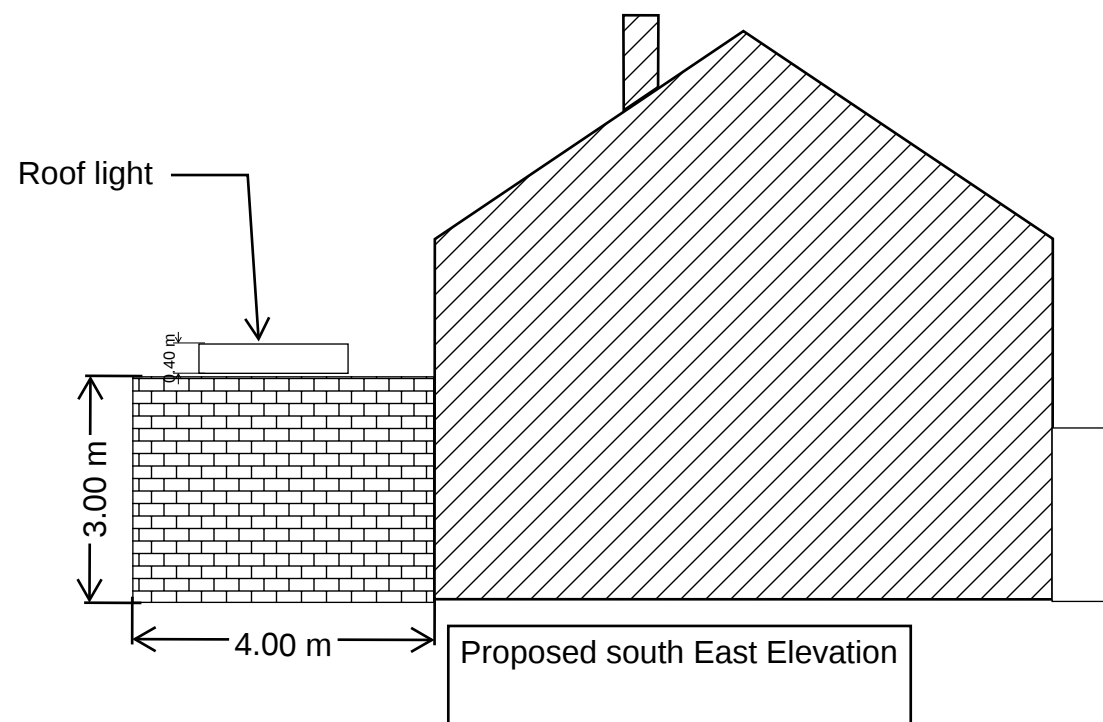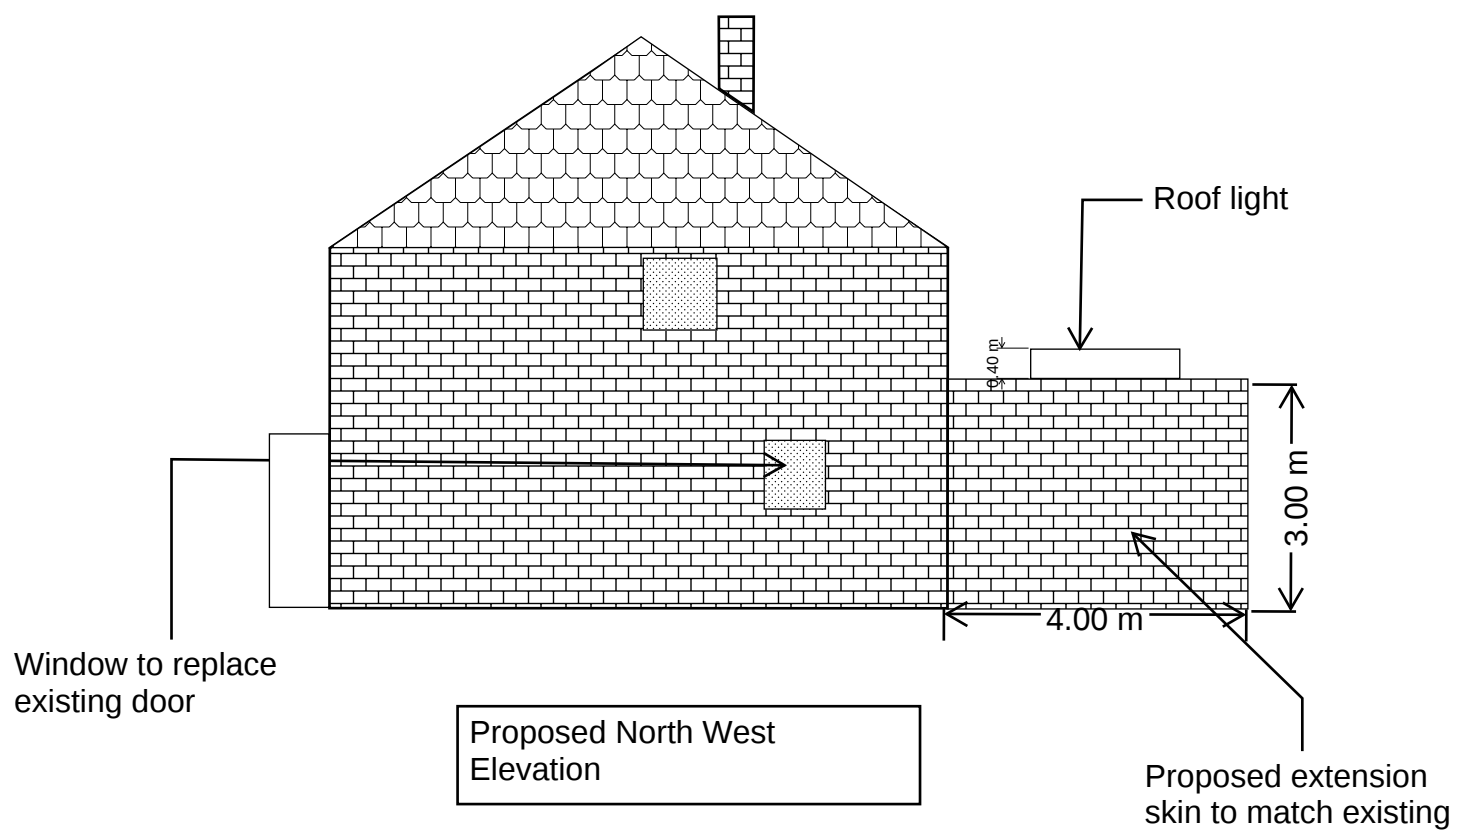

Notes:
Brickwork and roof tiles are
for illustration only.
All measurements are
approximates and to be
validated on site