



This drawing is copyright and may not be altered, reproduced or used other than for the Contract Works for which it is issued without the written permission of Challow Design.

Warning:
Do not scale this drawing. Verify all dimensions and structural details on site. If in doubt, ask before acting.

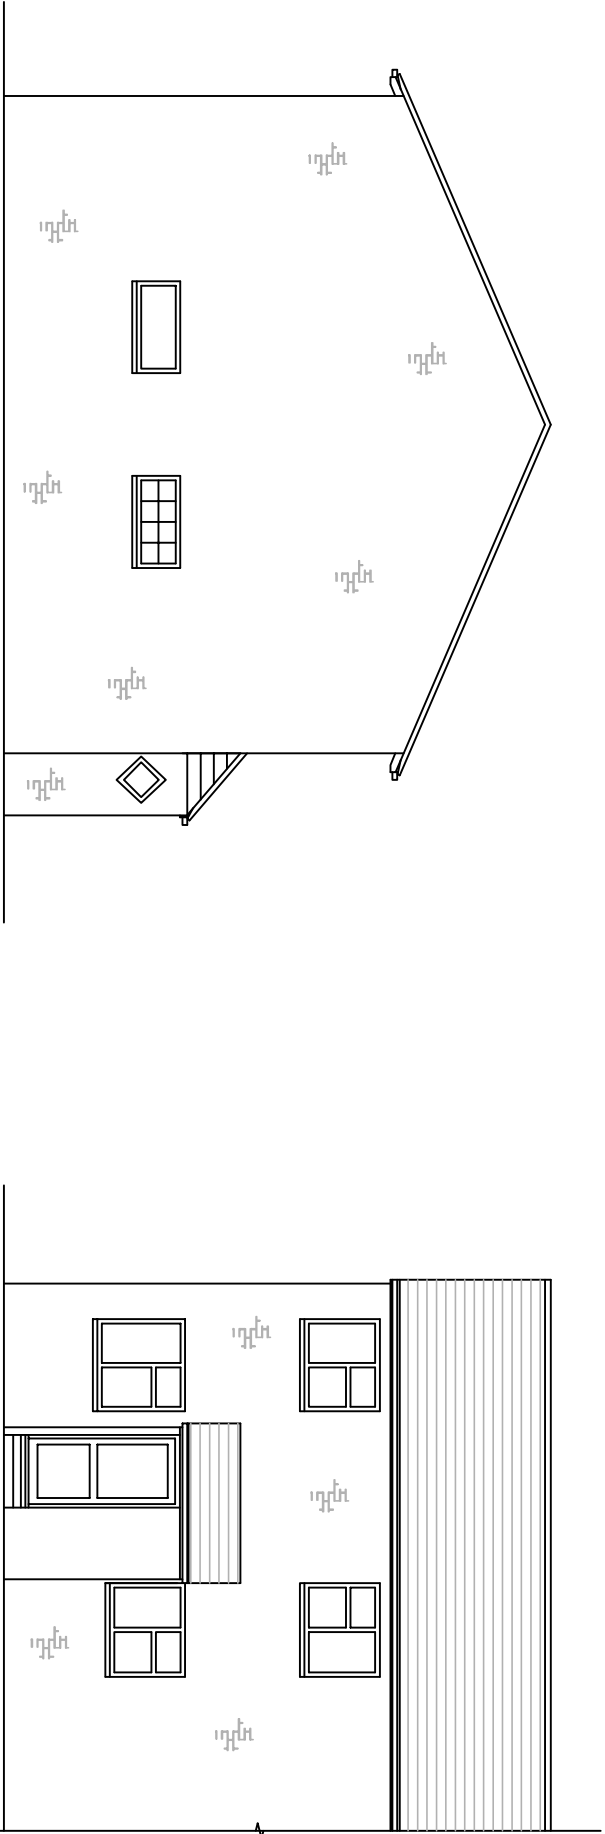

WEST ELEVATION

SOUTH ELEVATION

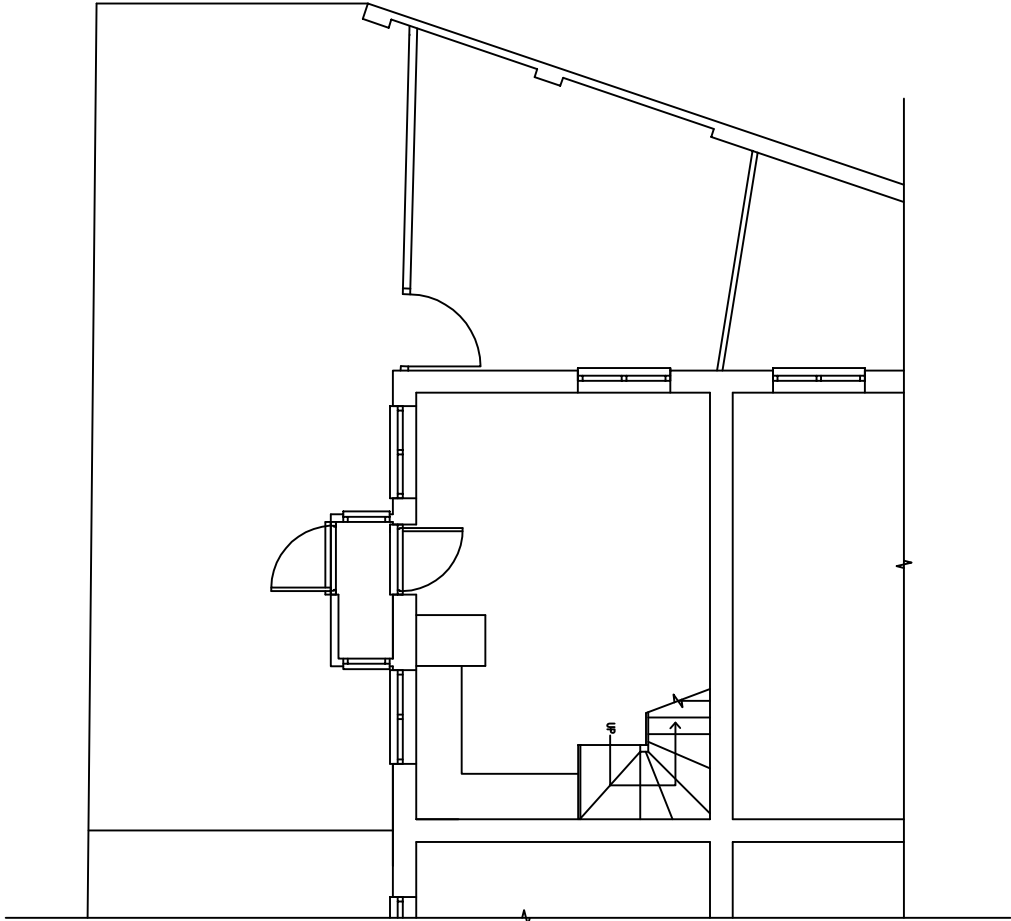

GROUND FLOOR PLAN



REV	DATE	DESCRIPTION	INITIAL

Challow Design

2 ELSWORTH CLOSE
GROVE
WANTAGE
OXON
OX12 0BT
Tel/Fax No: 01235 771781
ed@challowdesign.co.uk

CLIENT
MISS RAIPAL KAUR SARAO

SITE/PROJECT
PROPOSED EXTENSION AT
5E FRAY'S WAY
UXBRIDGE
PLANS AND ELEVATIONS
AS EXISTING

FILE/REF REFERENCE	1571	PAPER SIZE/SCALE	A2 1:100
DATE	DRAWN BY	CHECKED BY	REVISION
JUL-2022	ED CLARE		
DRAWING No.		1575-01	