


© This drawing is the property of Oxbridge Design and Detailing Services Ltd. Copyright is reserved by them and is issued on the condition that it is not copied or disclosed by or to any unauthorised persons without the prior consent in writing.
All Dimensions to be checked on site any discrepancies must be reported to Oxbridge Design Detailing Services Ltd. prior to undertaking of any relevant works.
Written dimensions to be follow in preference to scaled dimensions and all figured dimensions are millimetres unless otherwise stated.

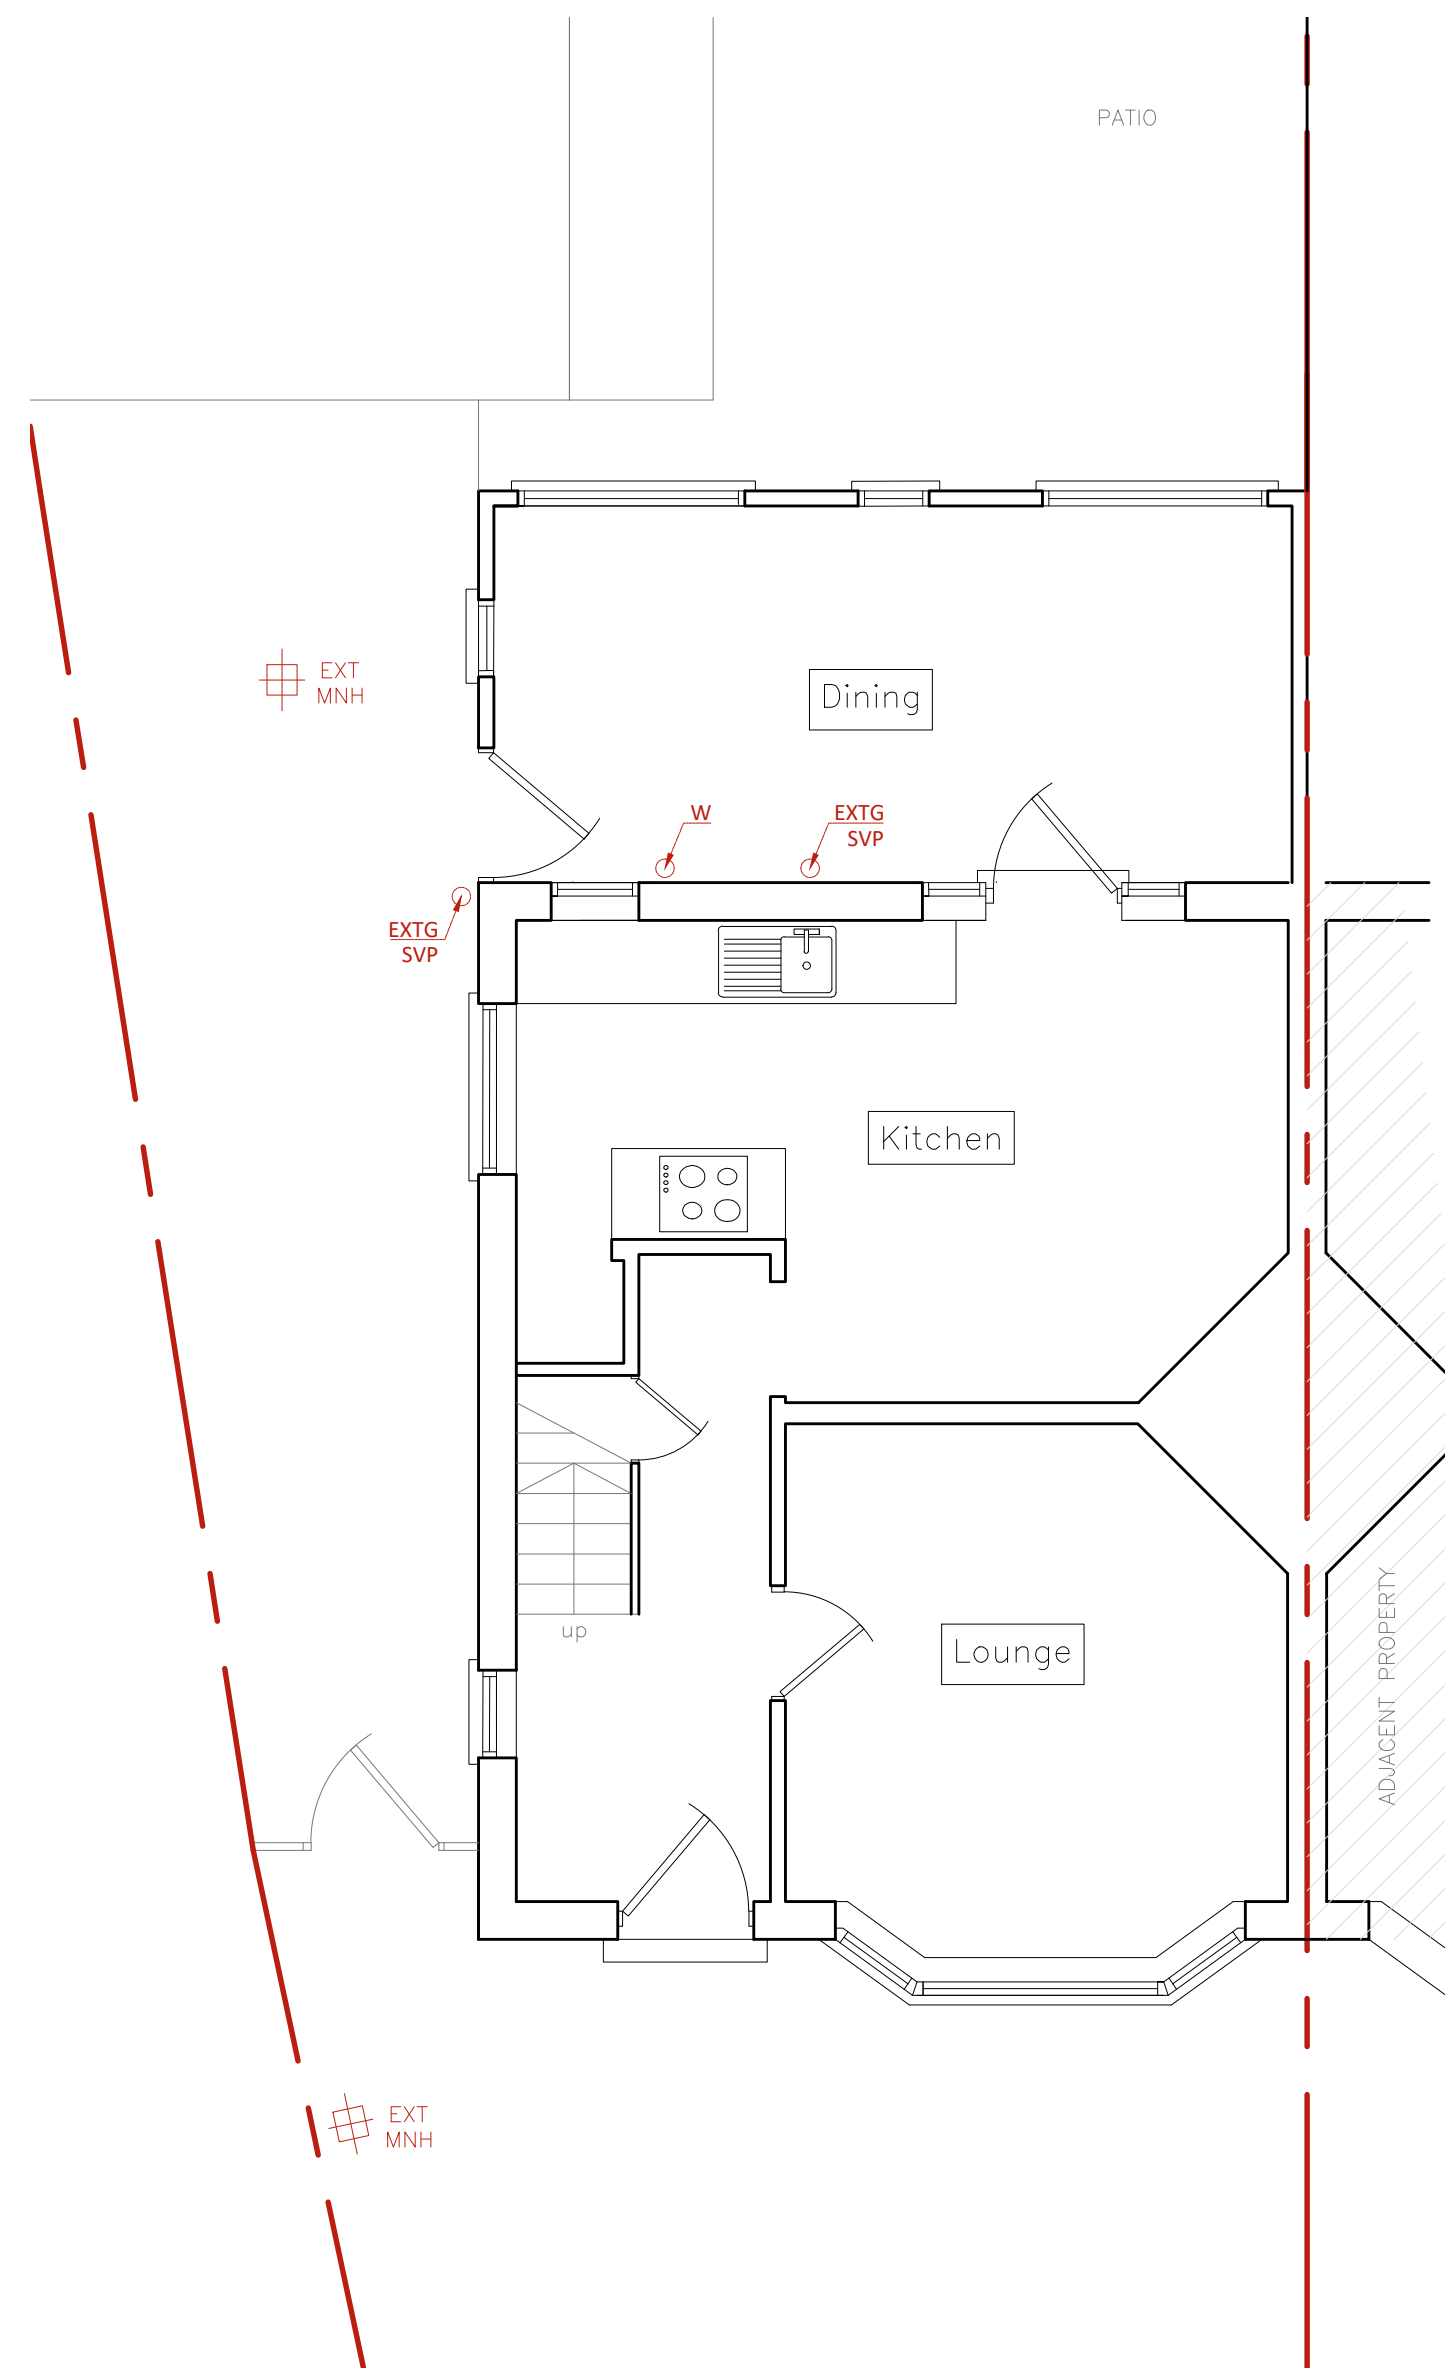

GROUND FLOOR PLAN


SCALE: 1:50




FRONT ELEVATION
SCALE: 1:50




SIDE ELEVATION
SCALE: 1:50

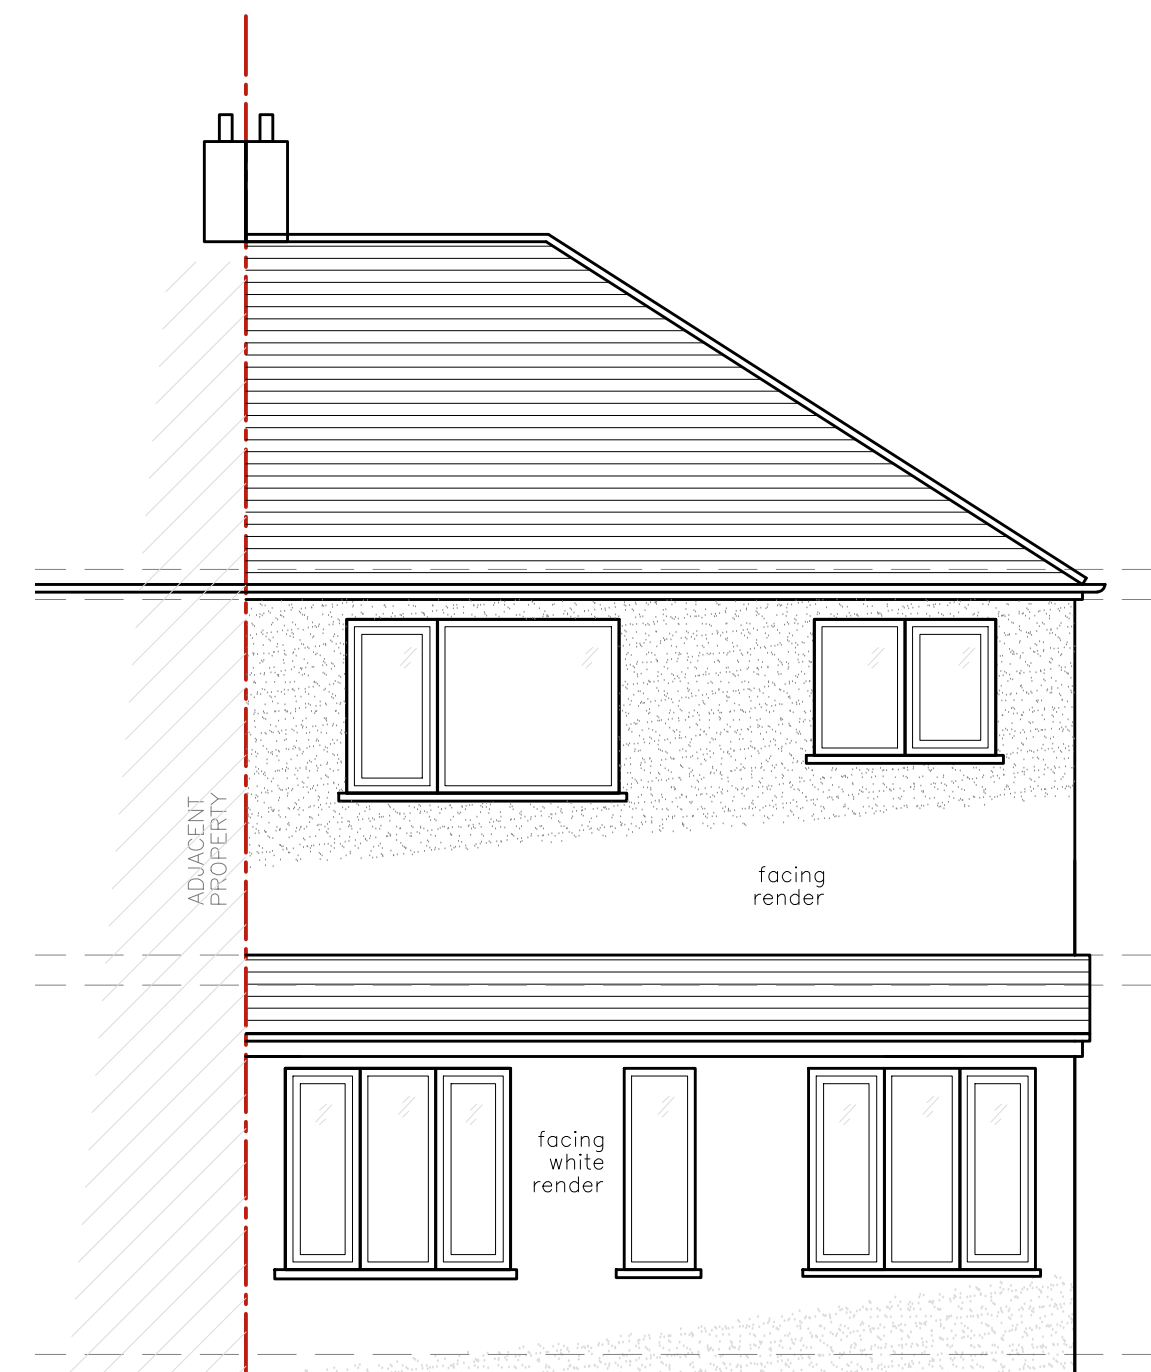

REAR ELEVATION
SCALE: 1:50

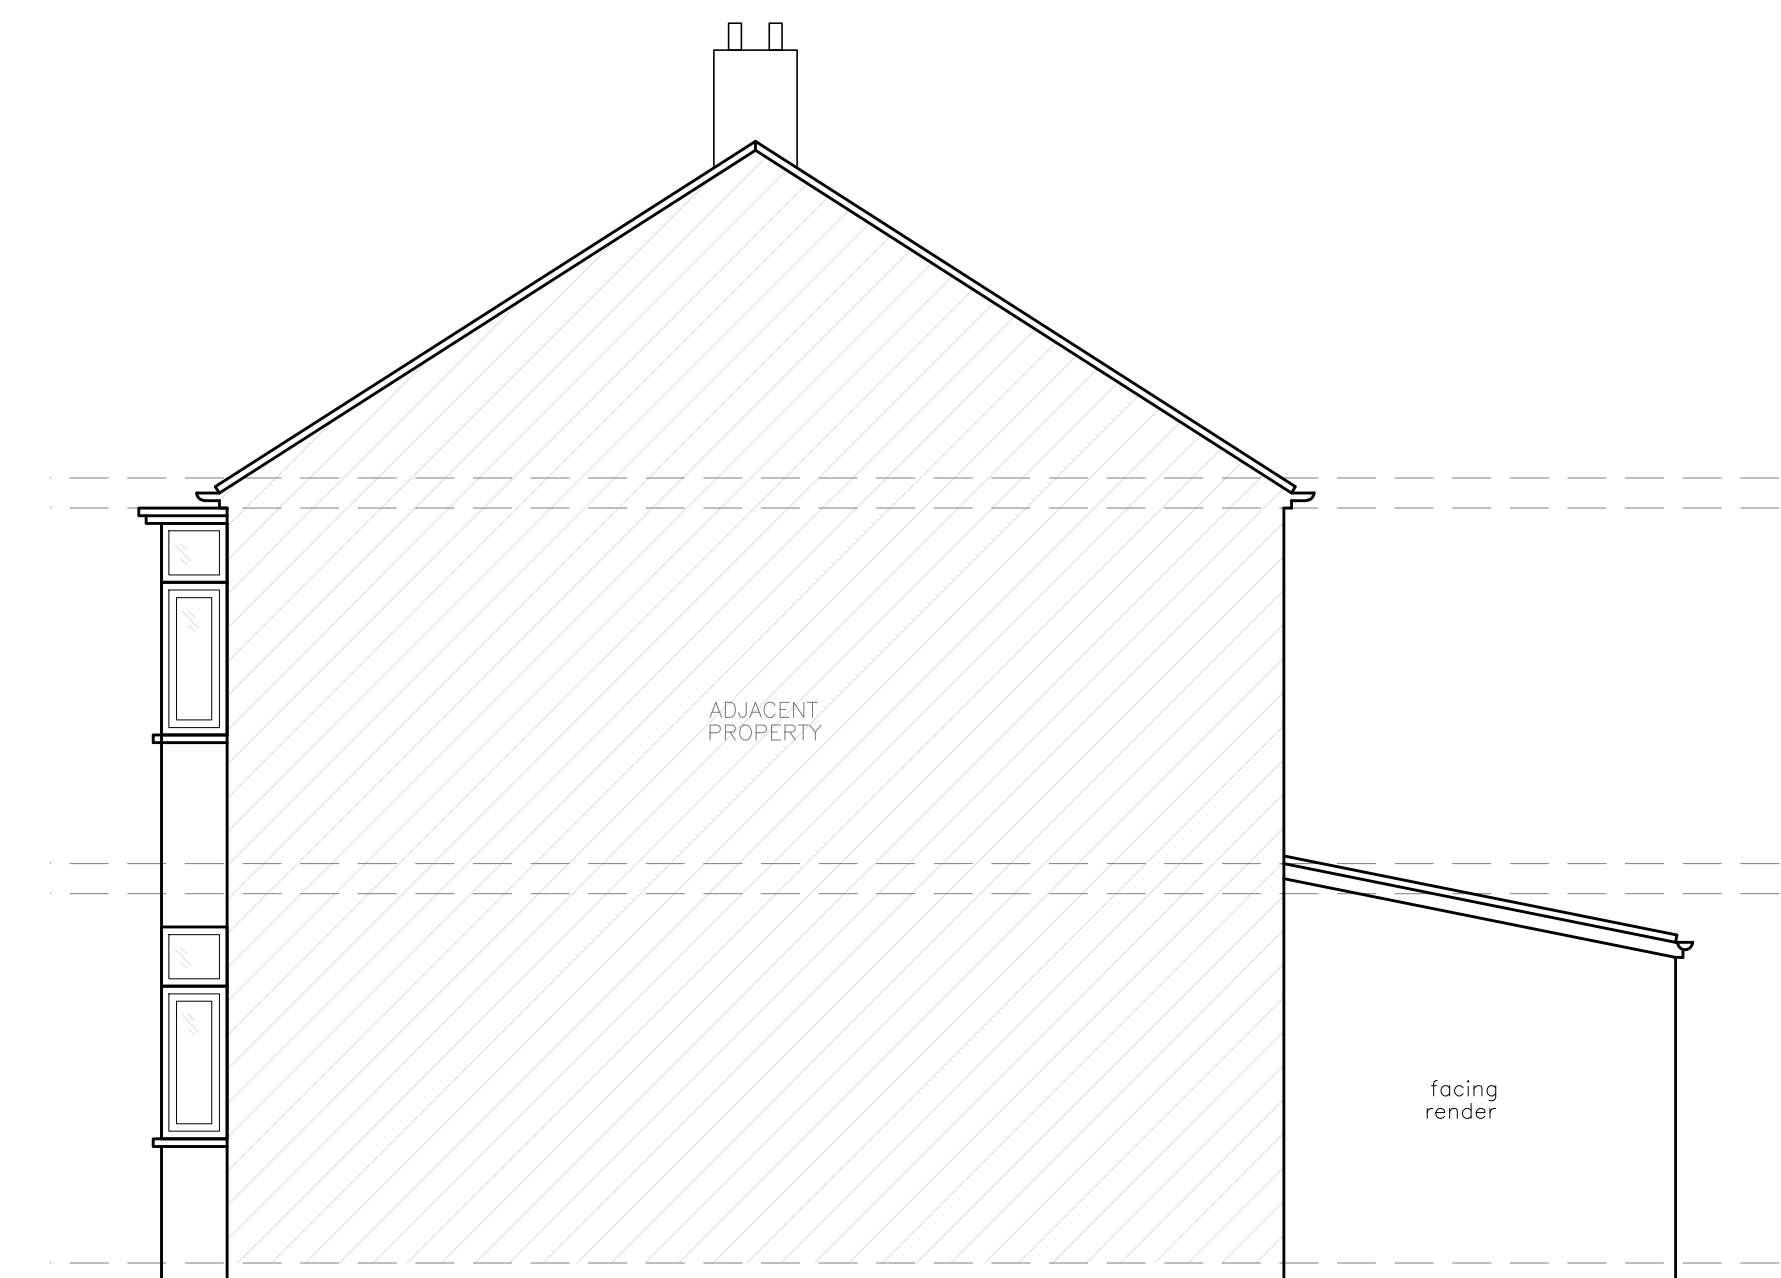

SIDE ELEVATION
SCALE: 1:50

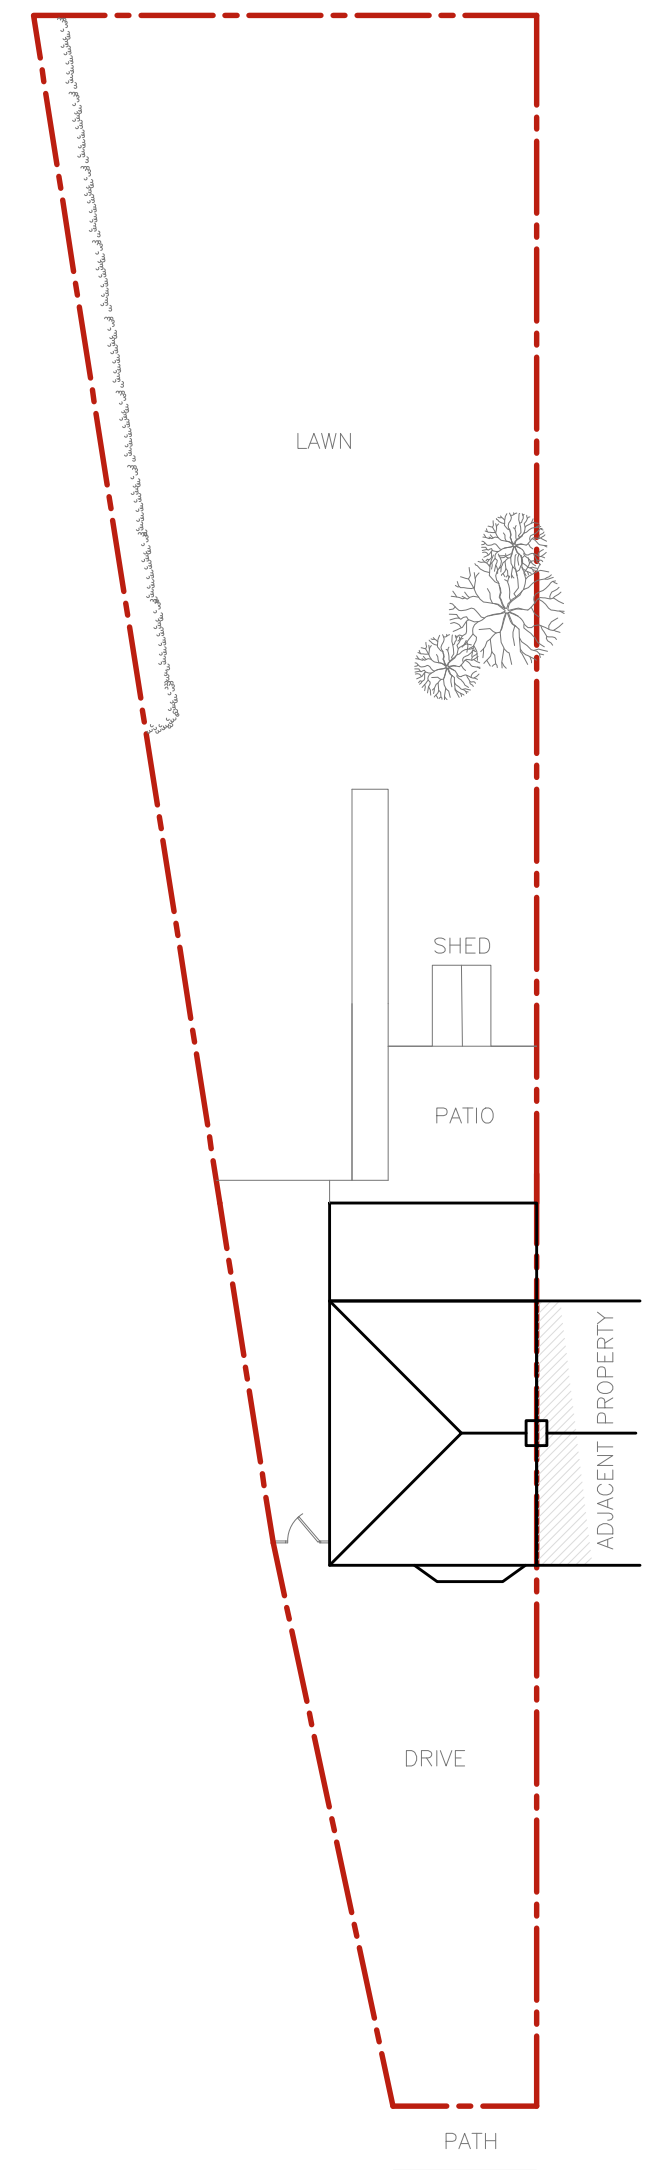

SITE PLAN
SCALE: 1:200

REV	DATE	DRAWN BY	DESCRIPTION		
Oxbridge Design & DETAILING SERVICES					
The Studio, at 114 High Street, Chalgrove, OX44 7ST					
T. 01895 255791					
E. info@oxbridgedesign.co.uk W. www.oxbridgedesign.co.uk					
CLIENT					
MR S. CHAFER & MISS L. FERNANDES					
PROJECT					
137 LYNHURST CRESCENT HILLINGDON UB10 9EH					
TITLE					
EXISTING BUILDING PLANS AND ELEVATIONS					
DATE	SCALE	DRN	DRG NO	REV	SIZE
JULY 2022	1:50 - 1:200	CF	22_73_01		A1