




## GROUND FLOOR PLAN

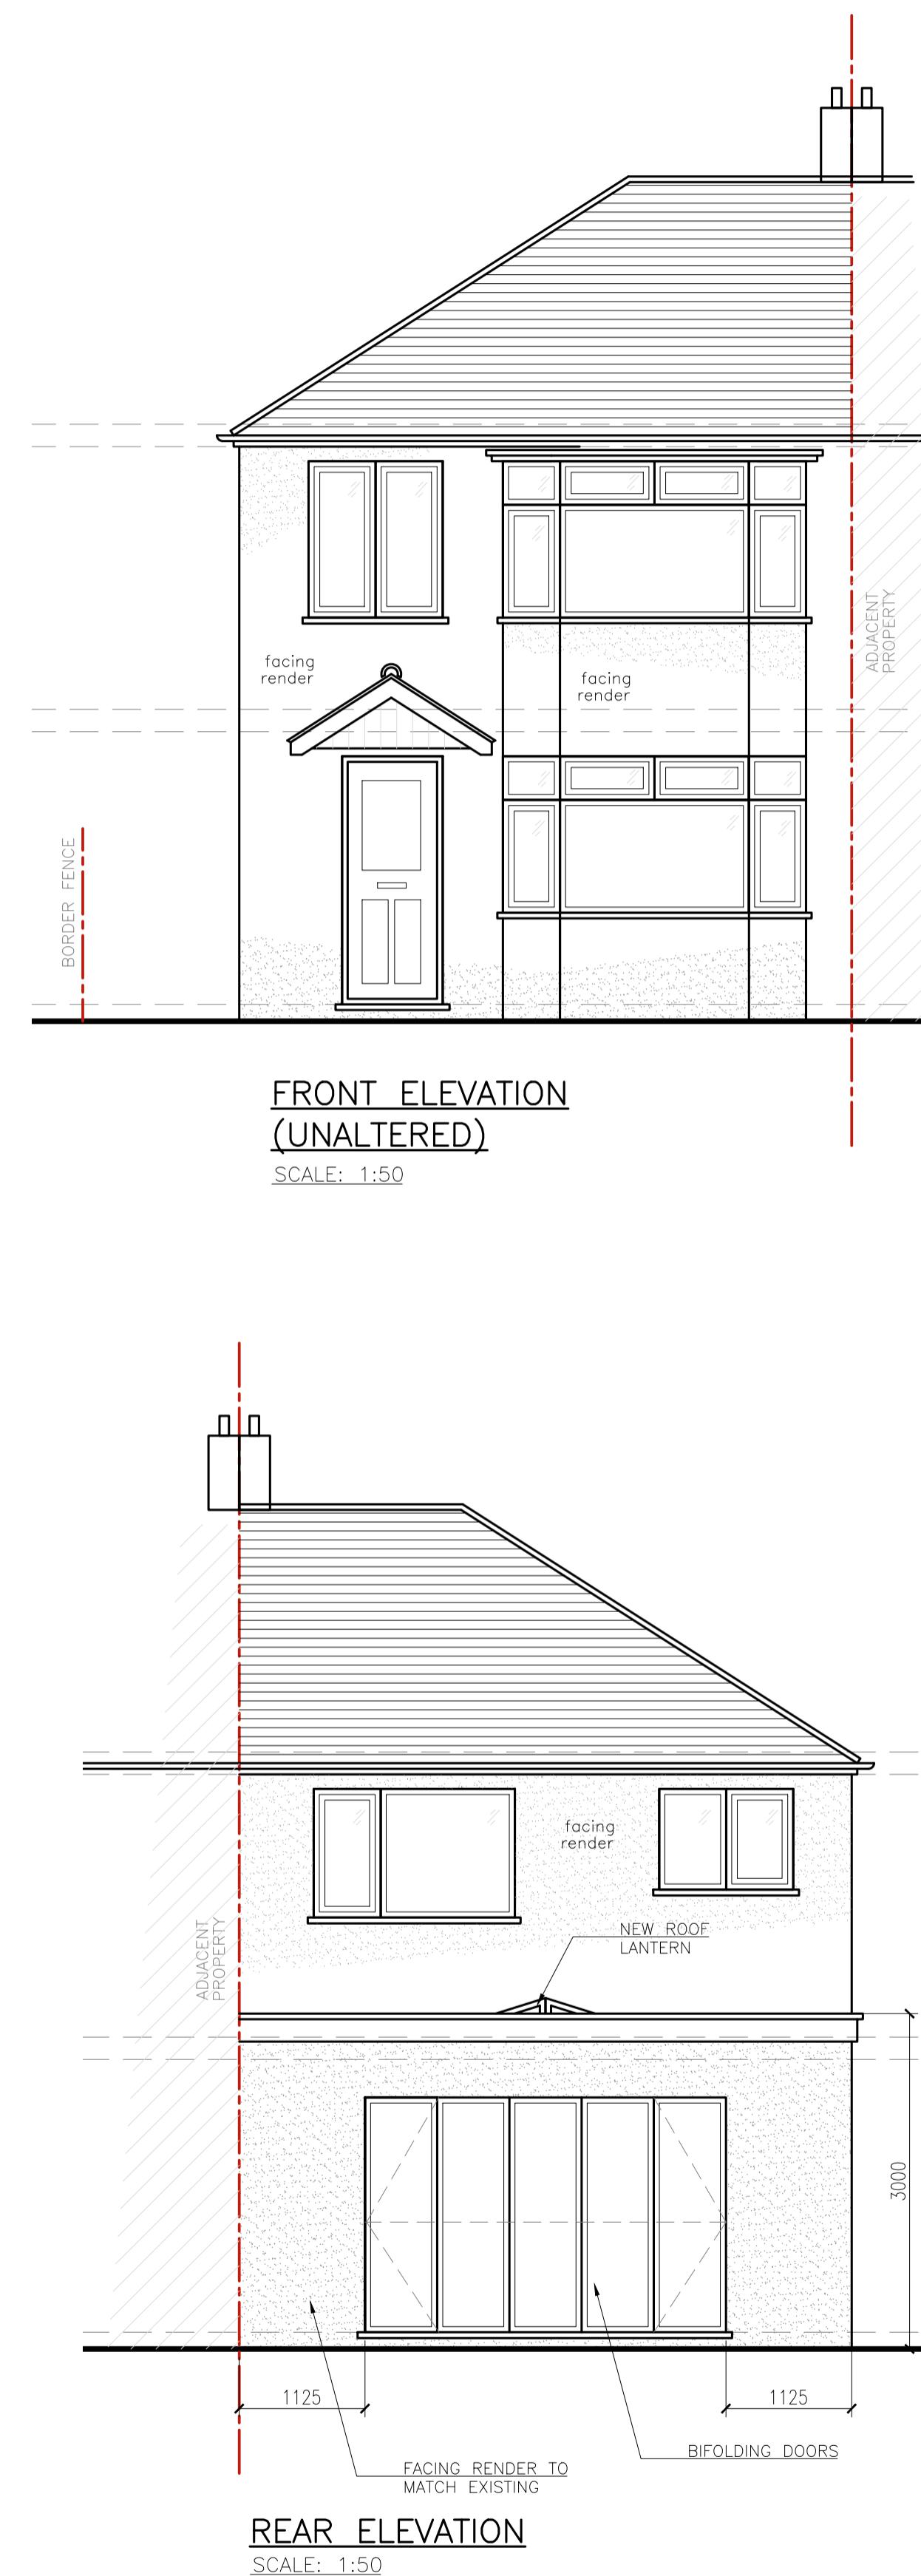


**REAR ELEVATION**

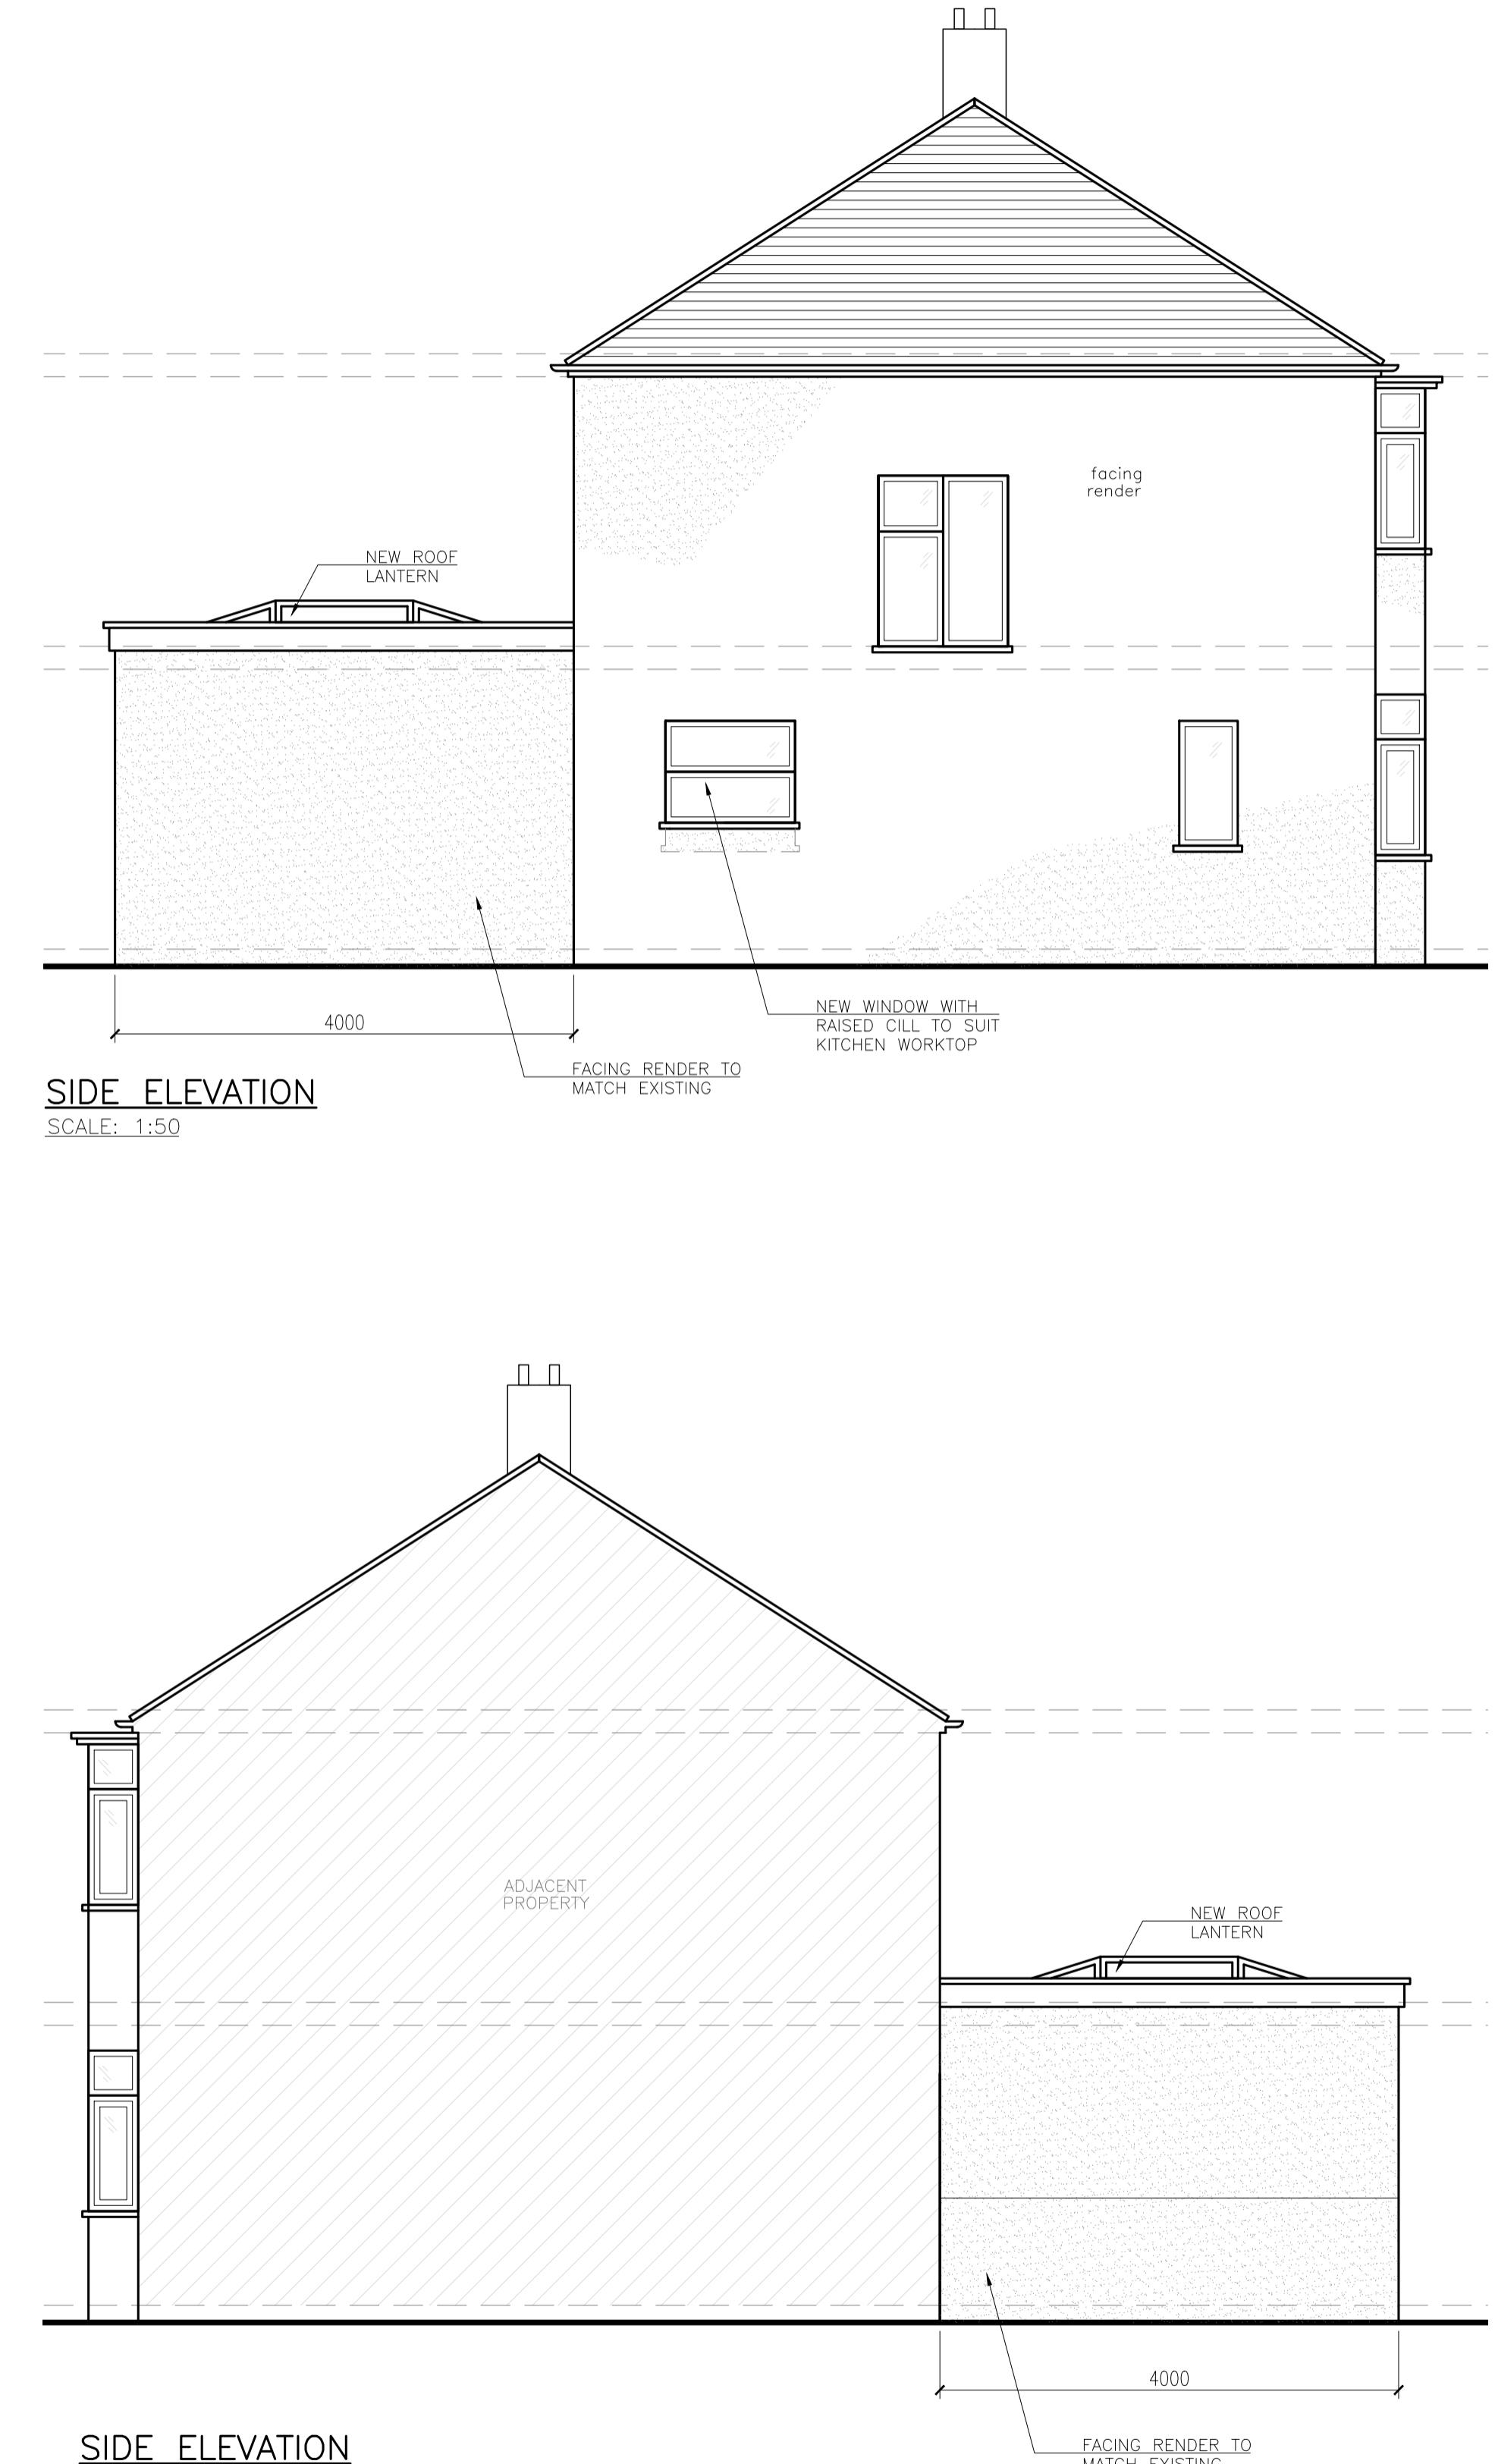

**SIDE ELEVATION**

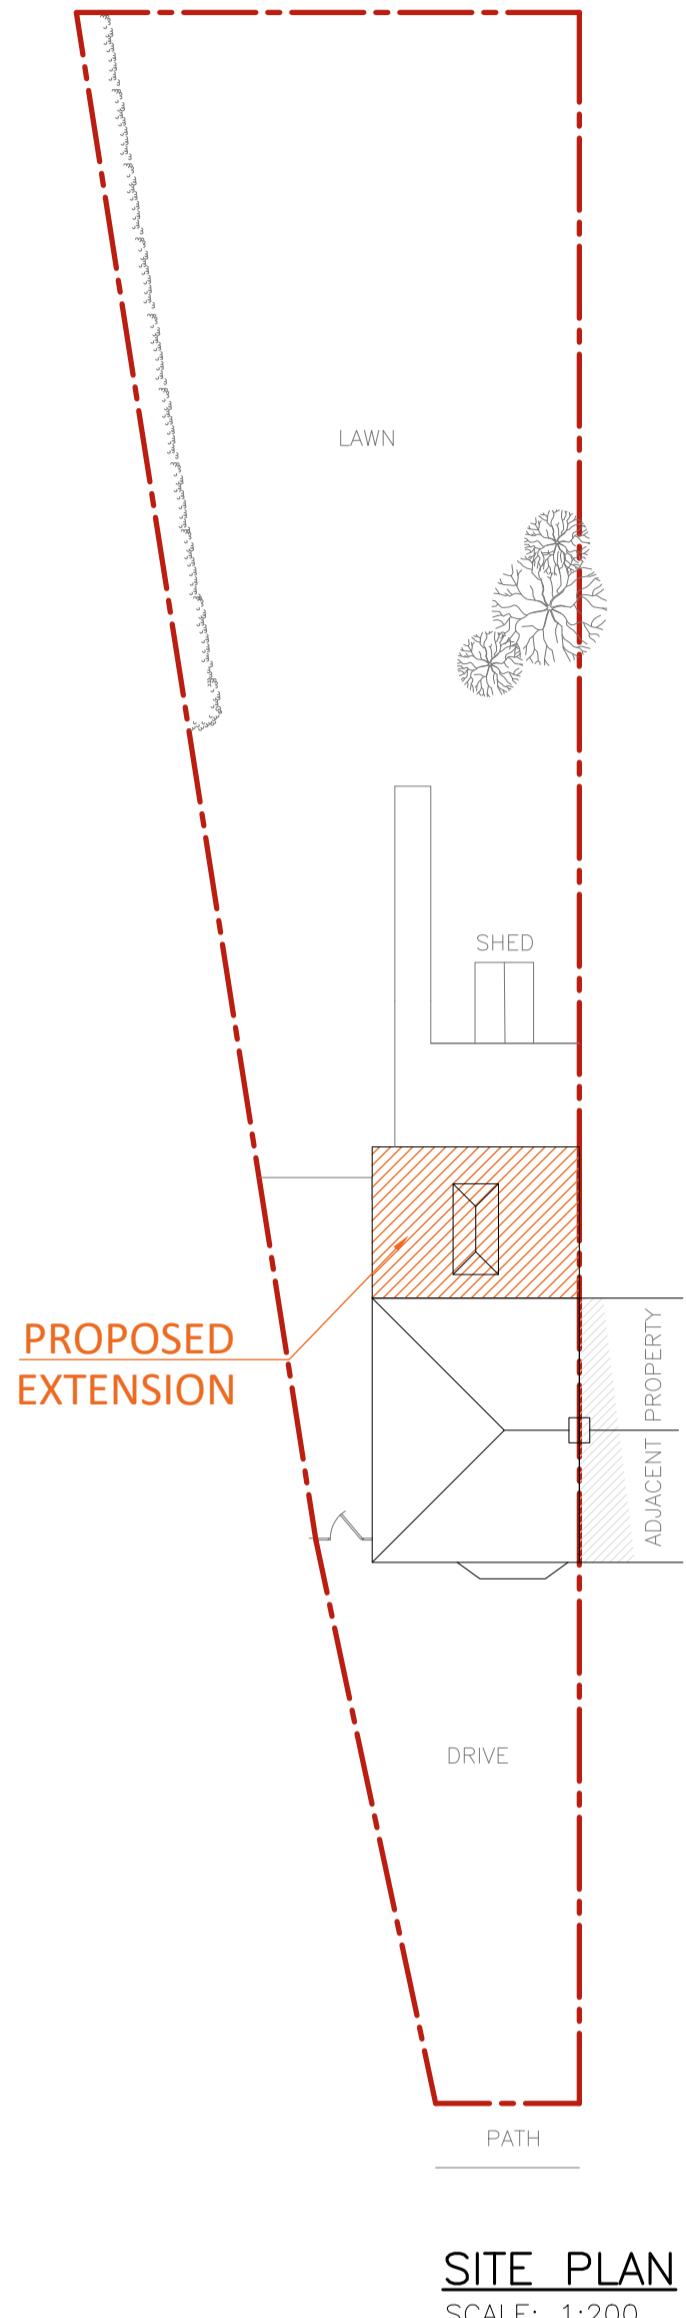

# SITE PLAN

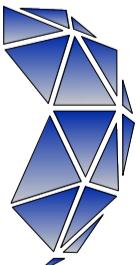A	JULY 2022	CF	CLIENT REVISIONS			
REV	DATE	DRAWN BY	DESCRIPTION			
<h1>Oxbridge Design</h1> <h2>&amp; DETAILING SERVICES</h2> <p>The Studio, at 114 High Street, Chalgrove, OX44 7ST  T. 01895 255791  E. <a href="mailto:info@oxbridgedesign.co.uk">info@oxbridgedesign.co.uk</a>  W. <a href="http://www.oxbridgedesign.co.uk">www.oxbridgedesign.co.uk</a></p> 						
4m	3m	2m	1m			
CLIENT	MR S. CHAFER & MISS L. FERNANDES					
PROJECT	137 LYNHURST CRESCENT HILLINGDON UB10 9EH					
TITLE	PROPOSED REAR EXTENSION PLANS AND ELEVATIONS					
SCALE 1:50	DATE	SCALE	DRN	DRG NO	REV	SIZE
	JULY 2022	1:50 - 1:200	CF	22_73_02	A	A1