

**Existing Ground Floor Plan**

Scale 1:100




**Existing Front Elevation**

Scale 1:100



**Proposed Front Elevation**

Scale 1:100

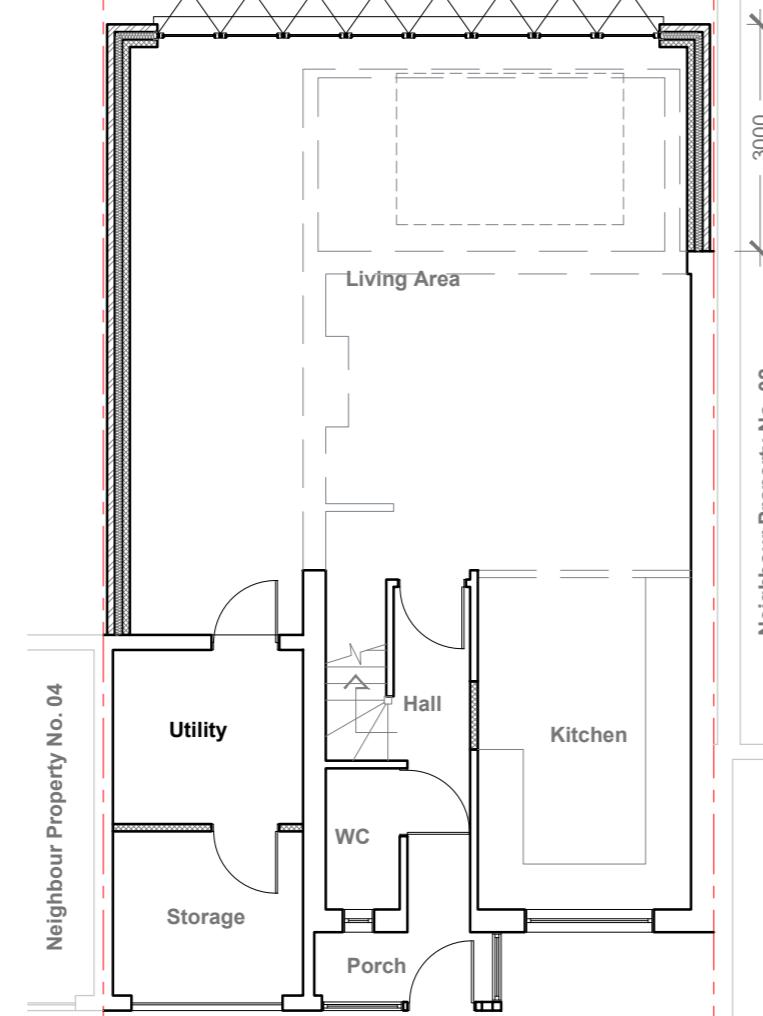

**Proposed Ground Floor Plan**

Scale 1:100




**Existing Rear Elevation**

Scale 1:100





**Proposed Rear Elevation**

Scale 1:100

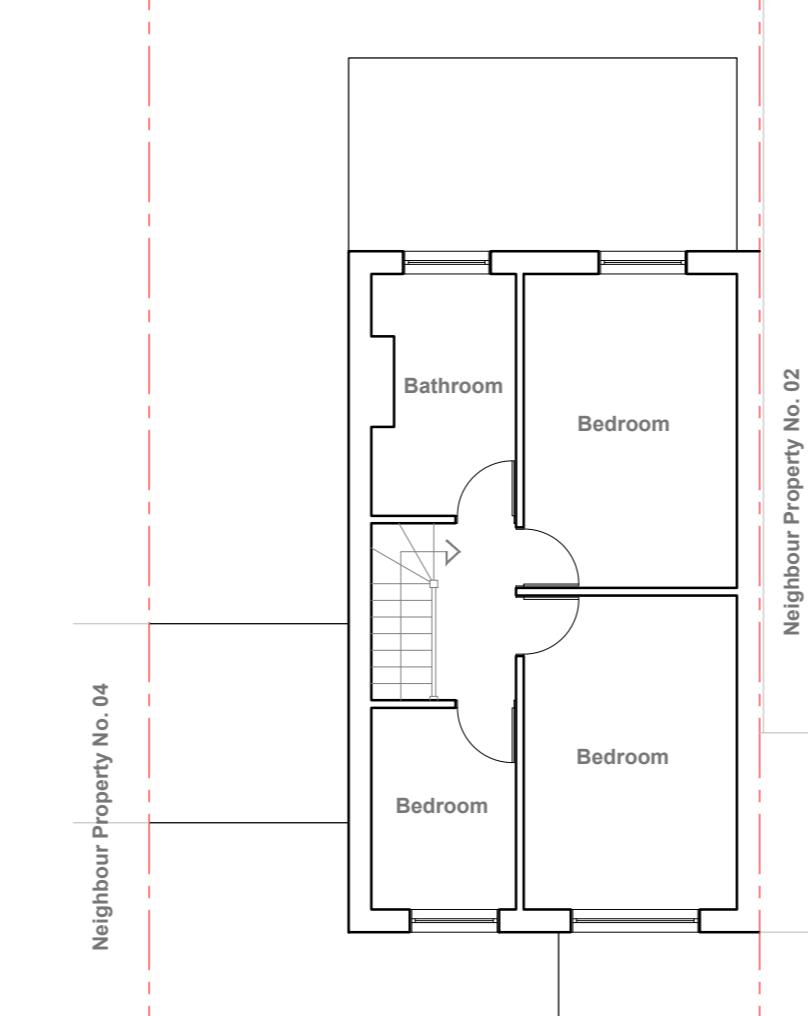


**Existing First Floor Plan**

Scale 1:100

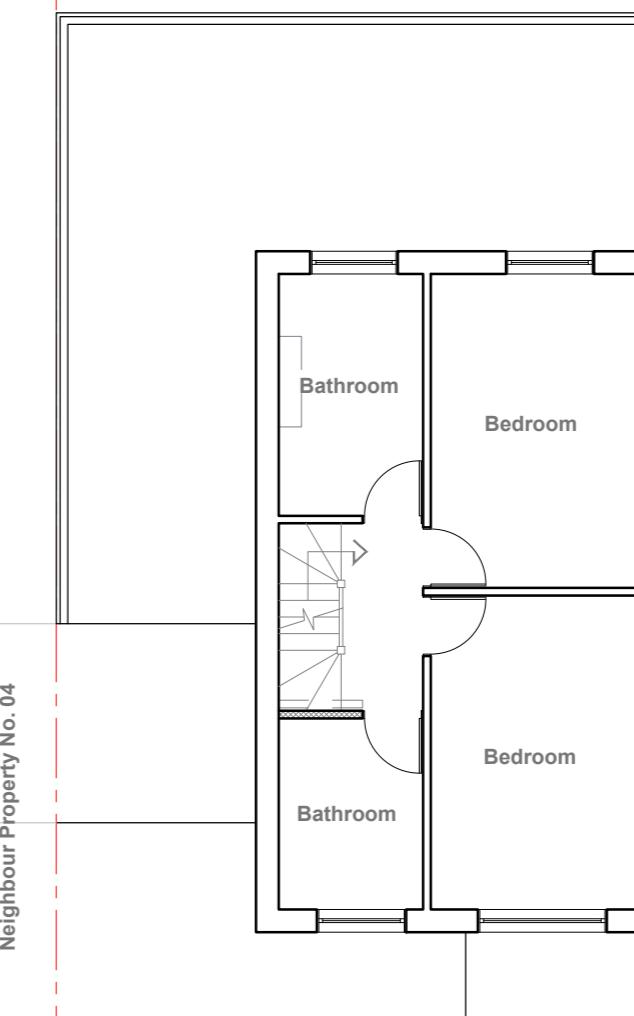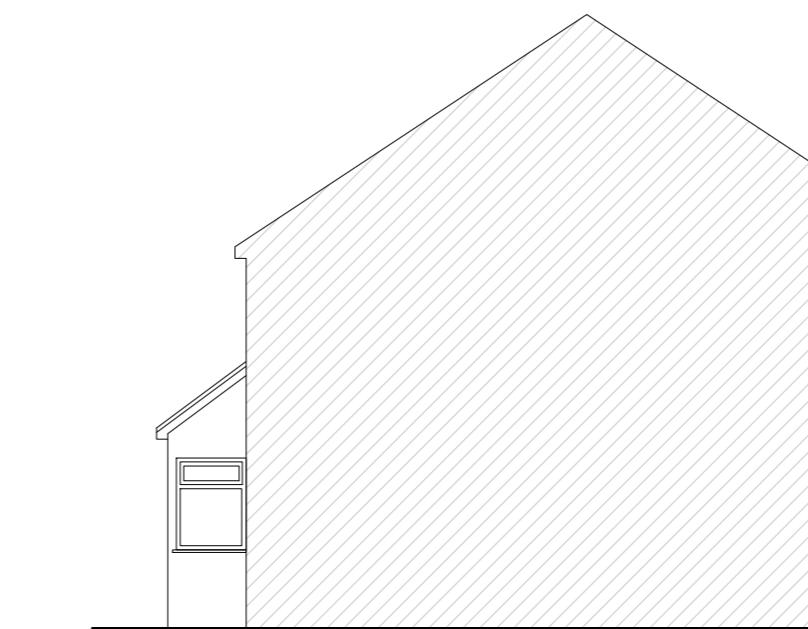


**Proposed First Floor Plan**

Scale 1:100

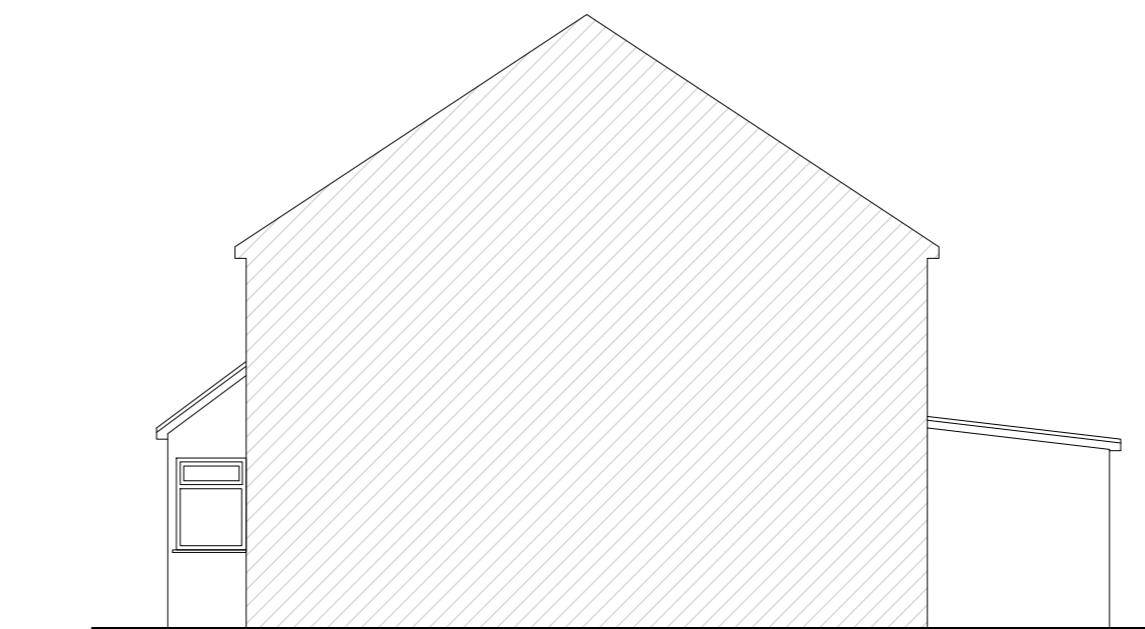


**Existing Side Elevation**

Scale 1:100

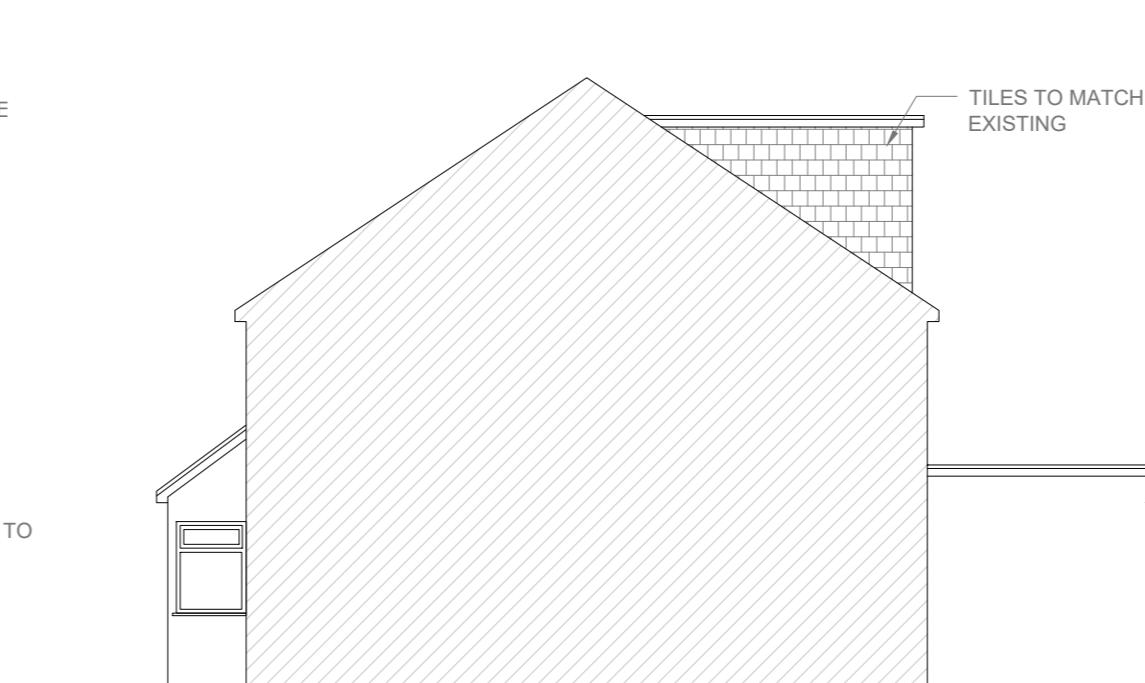


**Proposed Side Elevation**

Scale 1:100

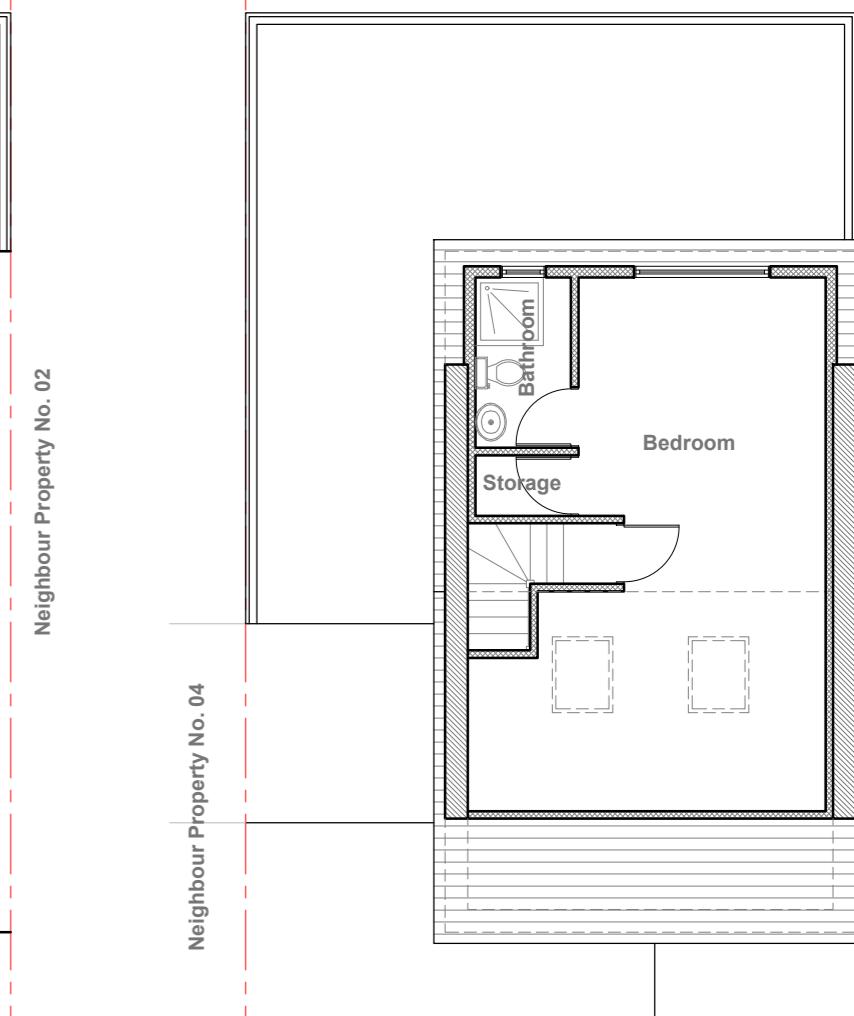


**Proposed Loft Plan**

Scale 1:100

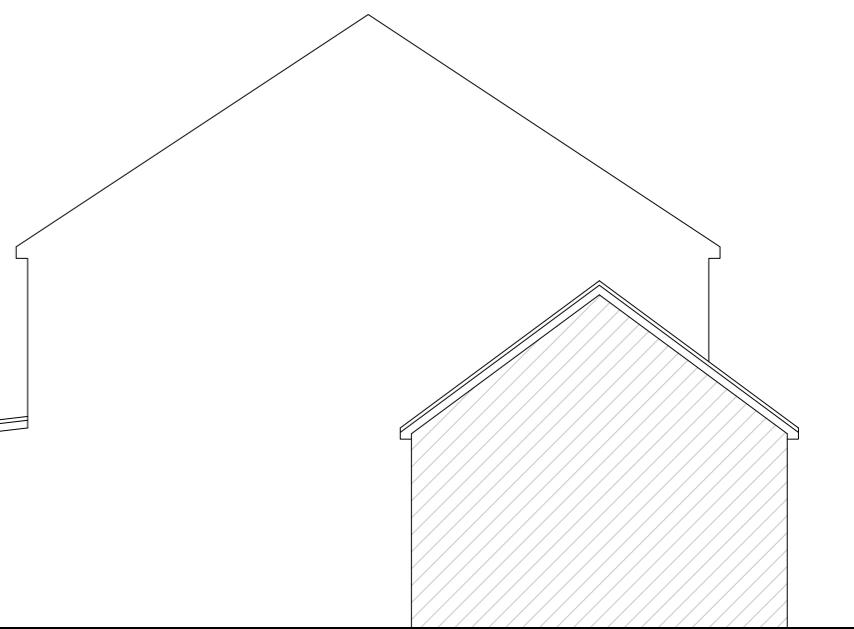

**Existing Side Elevation**

Scale 1:100

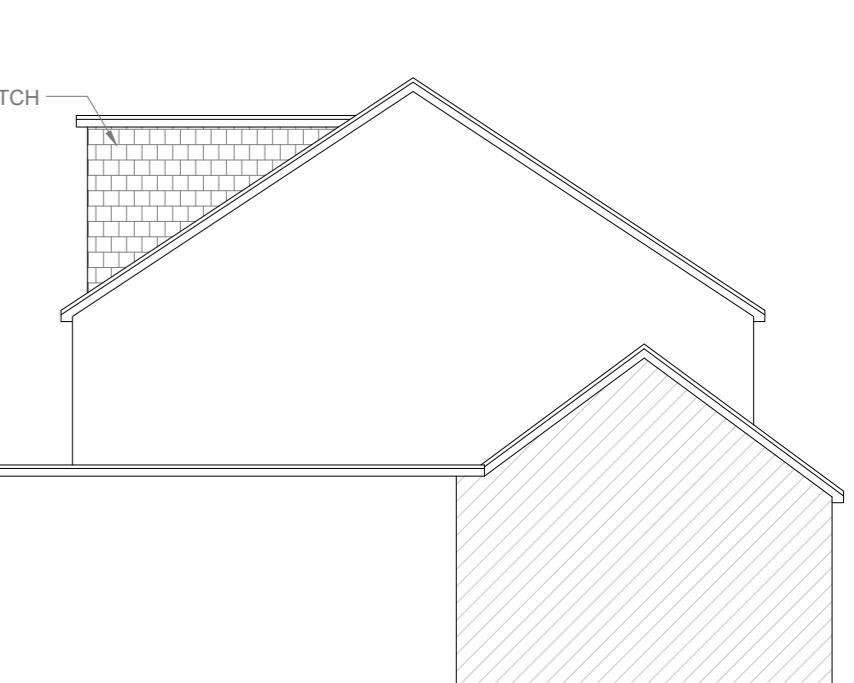

**Proposed Side Elevation**

Scale 1:100

1:100 0 1 2 5 10 Meter

10 Meter

Notes:  
All plans, sections & elevations are based on measured readings and scaled dimension.  
Any discrepancies be reported immediately.  
To be read in conjunction with Structural Engineers' drawings and Mechanical and Electrical drawings  
All Materials To Match Existing

Revisions  
Project  
Scale

Drawing name  
Floor Plans and Elevations  
Project  
4 Glenorchy Close, Hayes, UB4 9SU  
Scale  
1:100 @ A1

Drawing no  
4 HH 01  
Rev  
T 07462540478  
E info@dd2d.co.uk  
**Detail Design**