

Client Name

**Zaigham Kamal Malik**

Project Address

**103 Hercies Road, Uxbridge  
UB10 9LU**

Section

**Loft Extension**

Stage

**Planning**

Drawing Title

**Proposed First Floor Plan**

Drawing Status

**For Approval**

Revisions and Notes

Project No. **AR0853**

Dwg No. **AR-PL-3102**

Revision **0**


Scale at A3 **1:100**

Date **10/03/2026**

Designed **RS** Checked **SS**

Drawn **RS** Approved **AC**

NEIGHBOUR NO. 101

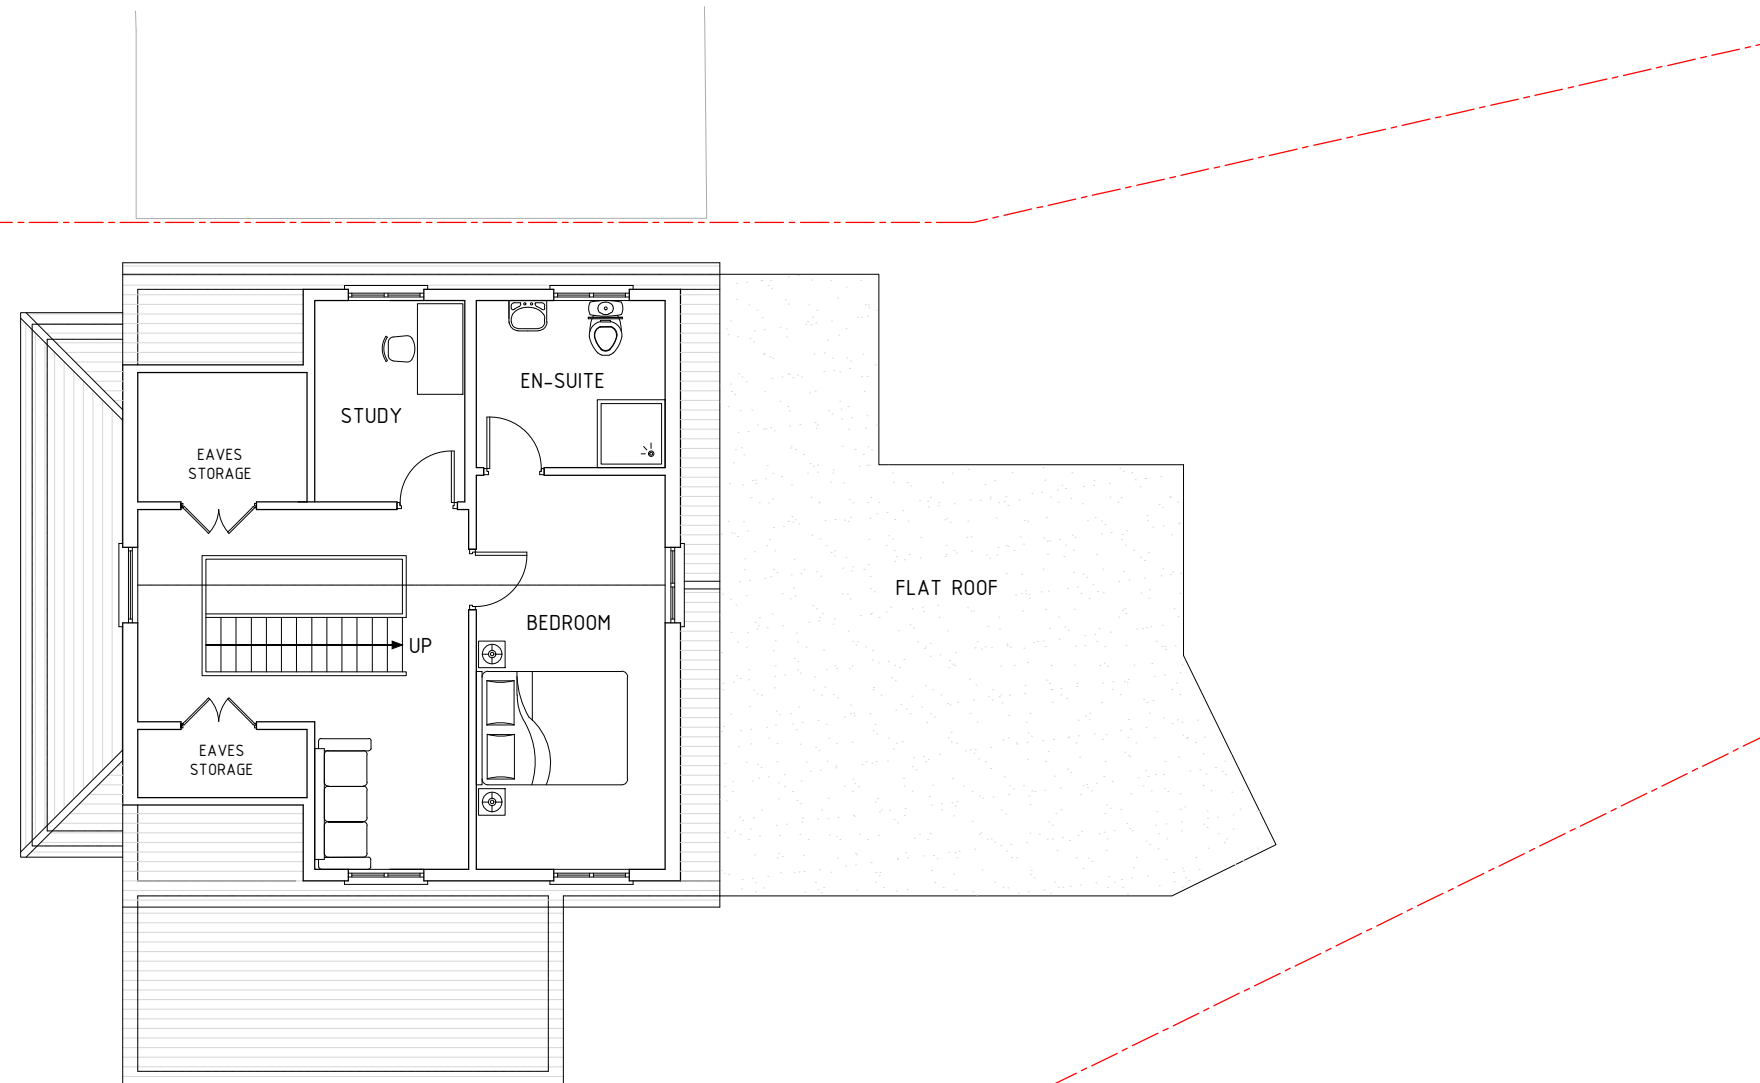

NEIGHBOUR NO. 105

**Proposed First Floor Plan**  
Scale 1:100

