

Client Name

Zaigham Kamal Malik

Project Address

**103 Hercies Road, Uxbridge
UB10 9LU**

Section

Loft Extension

Stage

Planning

Drawing Title

Proposed Roof Plan

Drawing Status

For Approval

Revisions and Notes

Project No. **AR0853**

Dwg No. **AR-PL-3103**

Revision **0**

Scale at A3 **1:100**


Date **10/03/2026**

Designed **RS** Checked **SS**

Drawn **RS** Approved **AC**

NEIGHBOUR NO. 101

NEIGHBOUR NO. 105

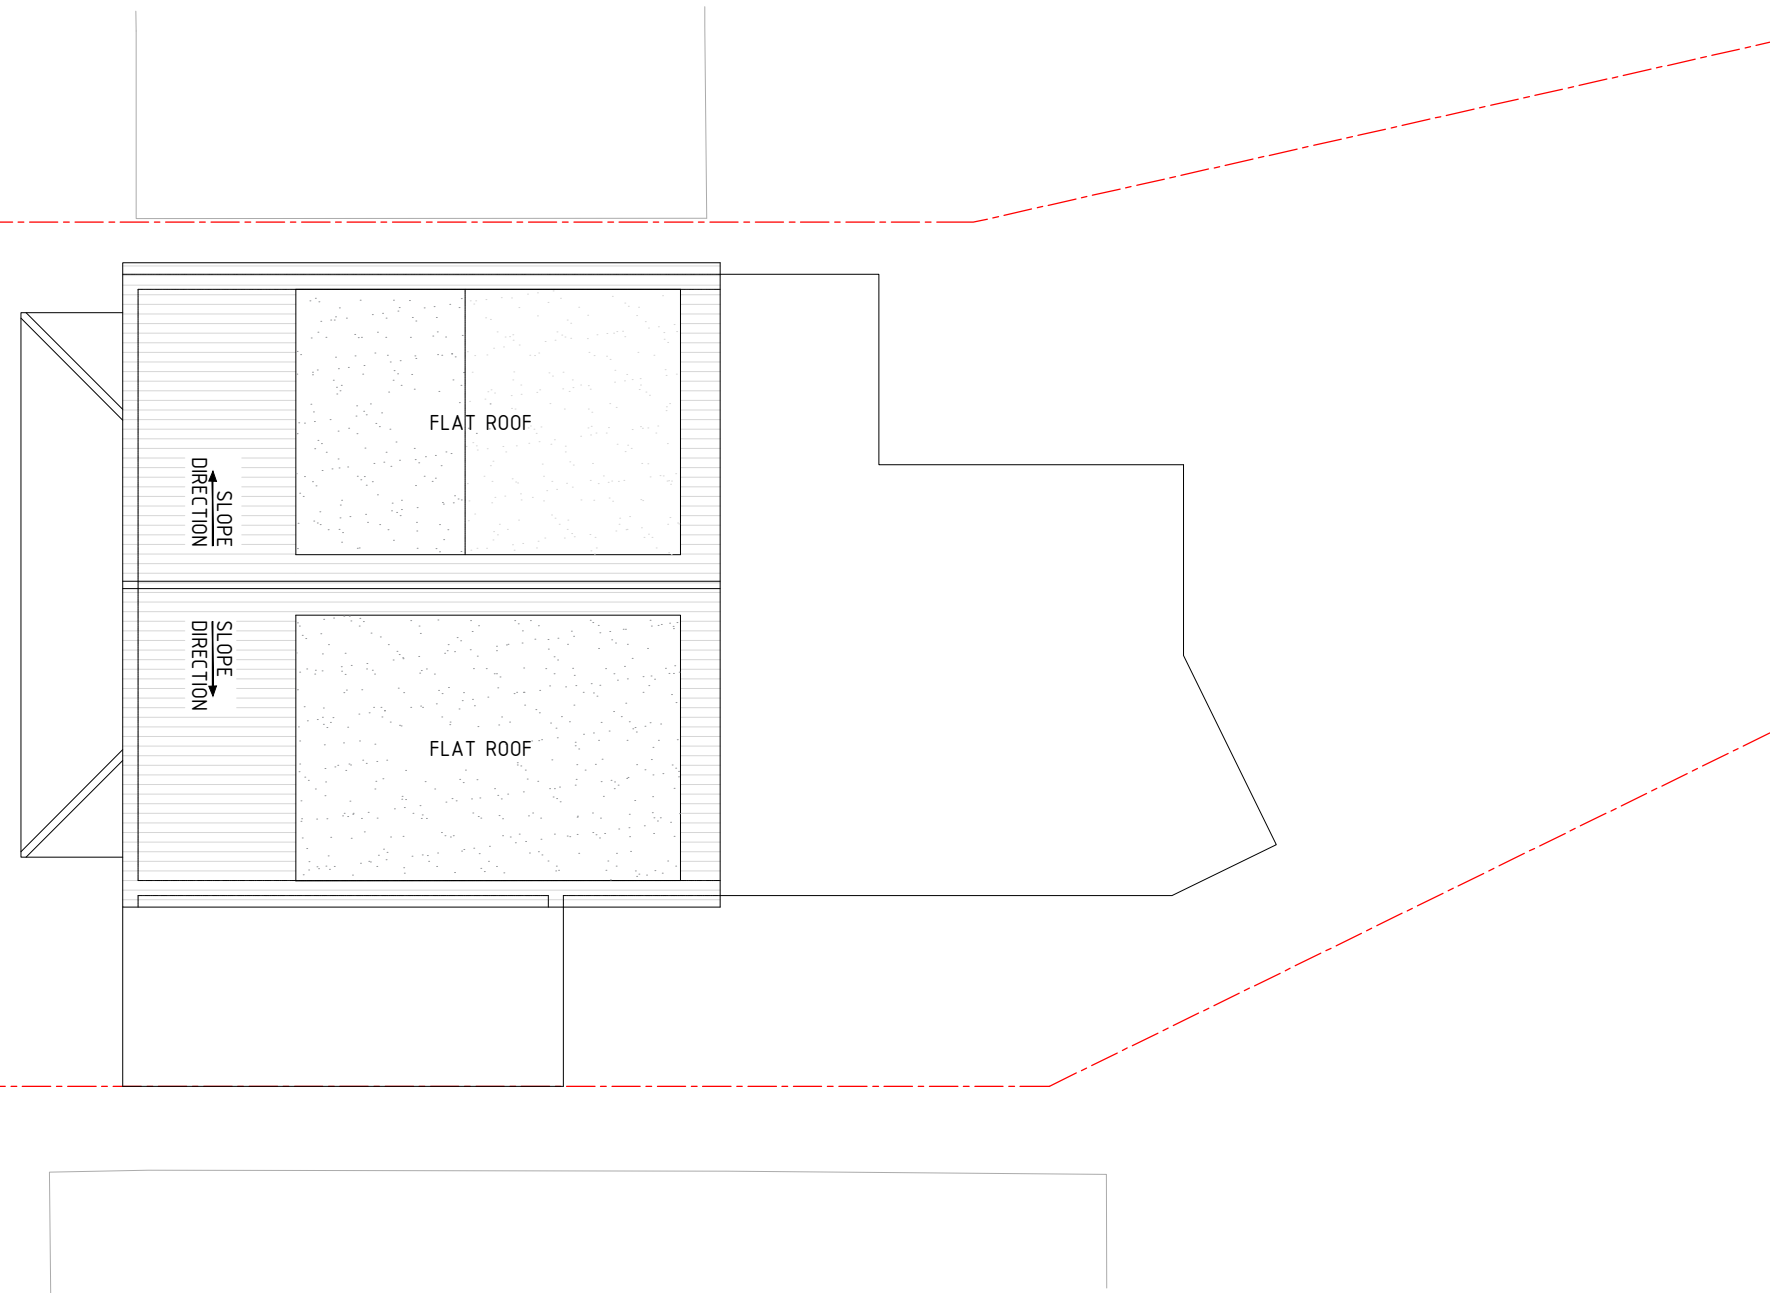

Proposed Roof Plan
Scale 1:100

