

Client Name

Zaigham Kamal Malik

Project Address

**103 Hercies Road, Uxbridge
UB10 9LU**

Section

Side and Loft Extension

Stage

Planning


Drawing Title

Existing Ground Floor Plan


Drawing Status

For Approval

Revisions and Notes

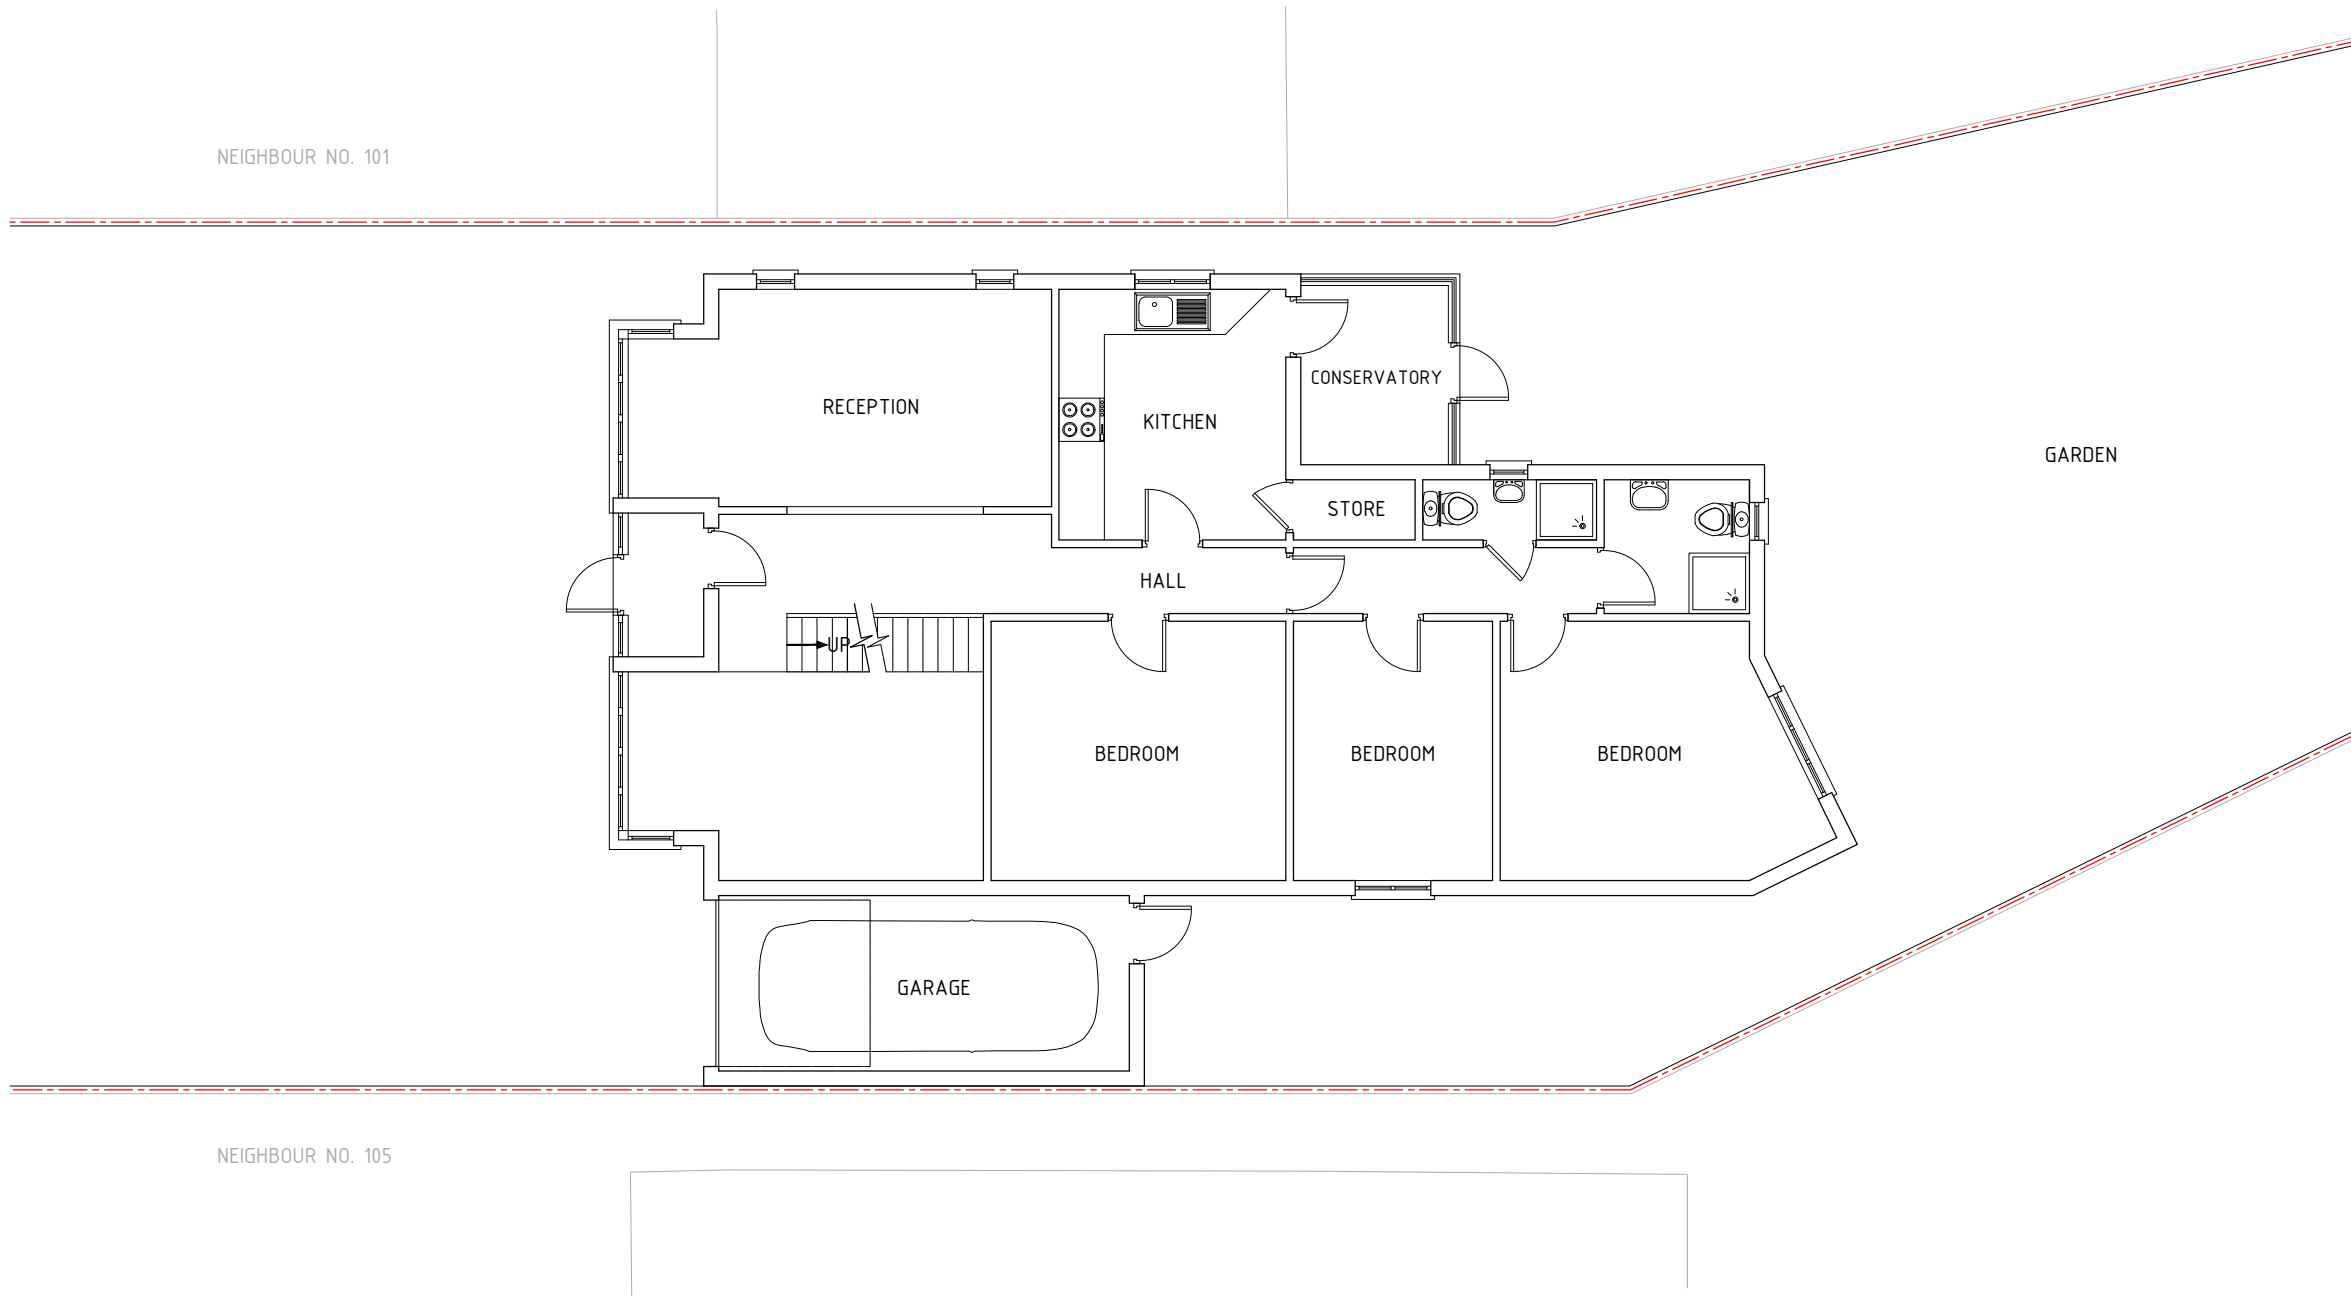

Existing Ground Floor Plan
Scale 1:100

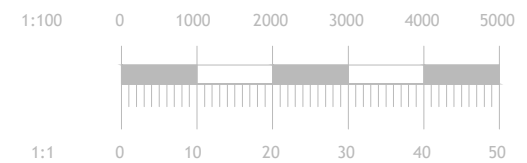

Project No.	AR0853	
Dwg No.	AR-PL-1001	
Revision	0	
Scale at A3	1:100	
Date	23/10/2025	
Designed	RS	Checked SS
Drawn	RS	Approved AC